



EXISTING BLOCK PLAN

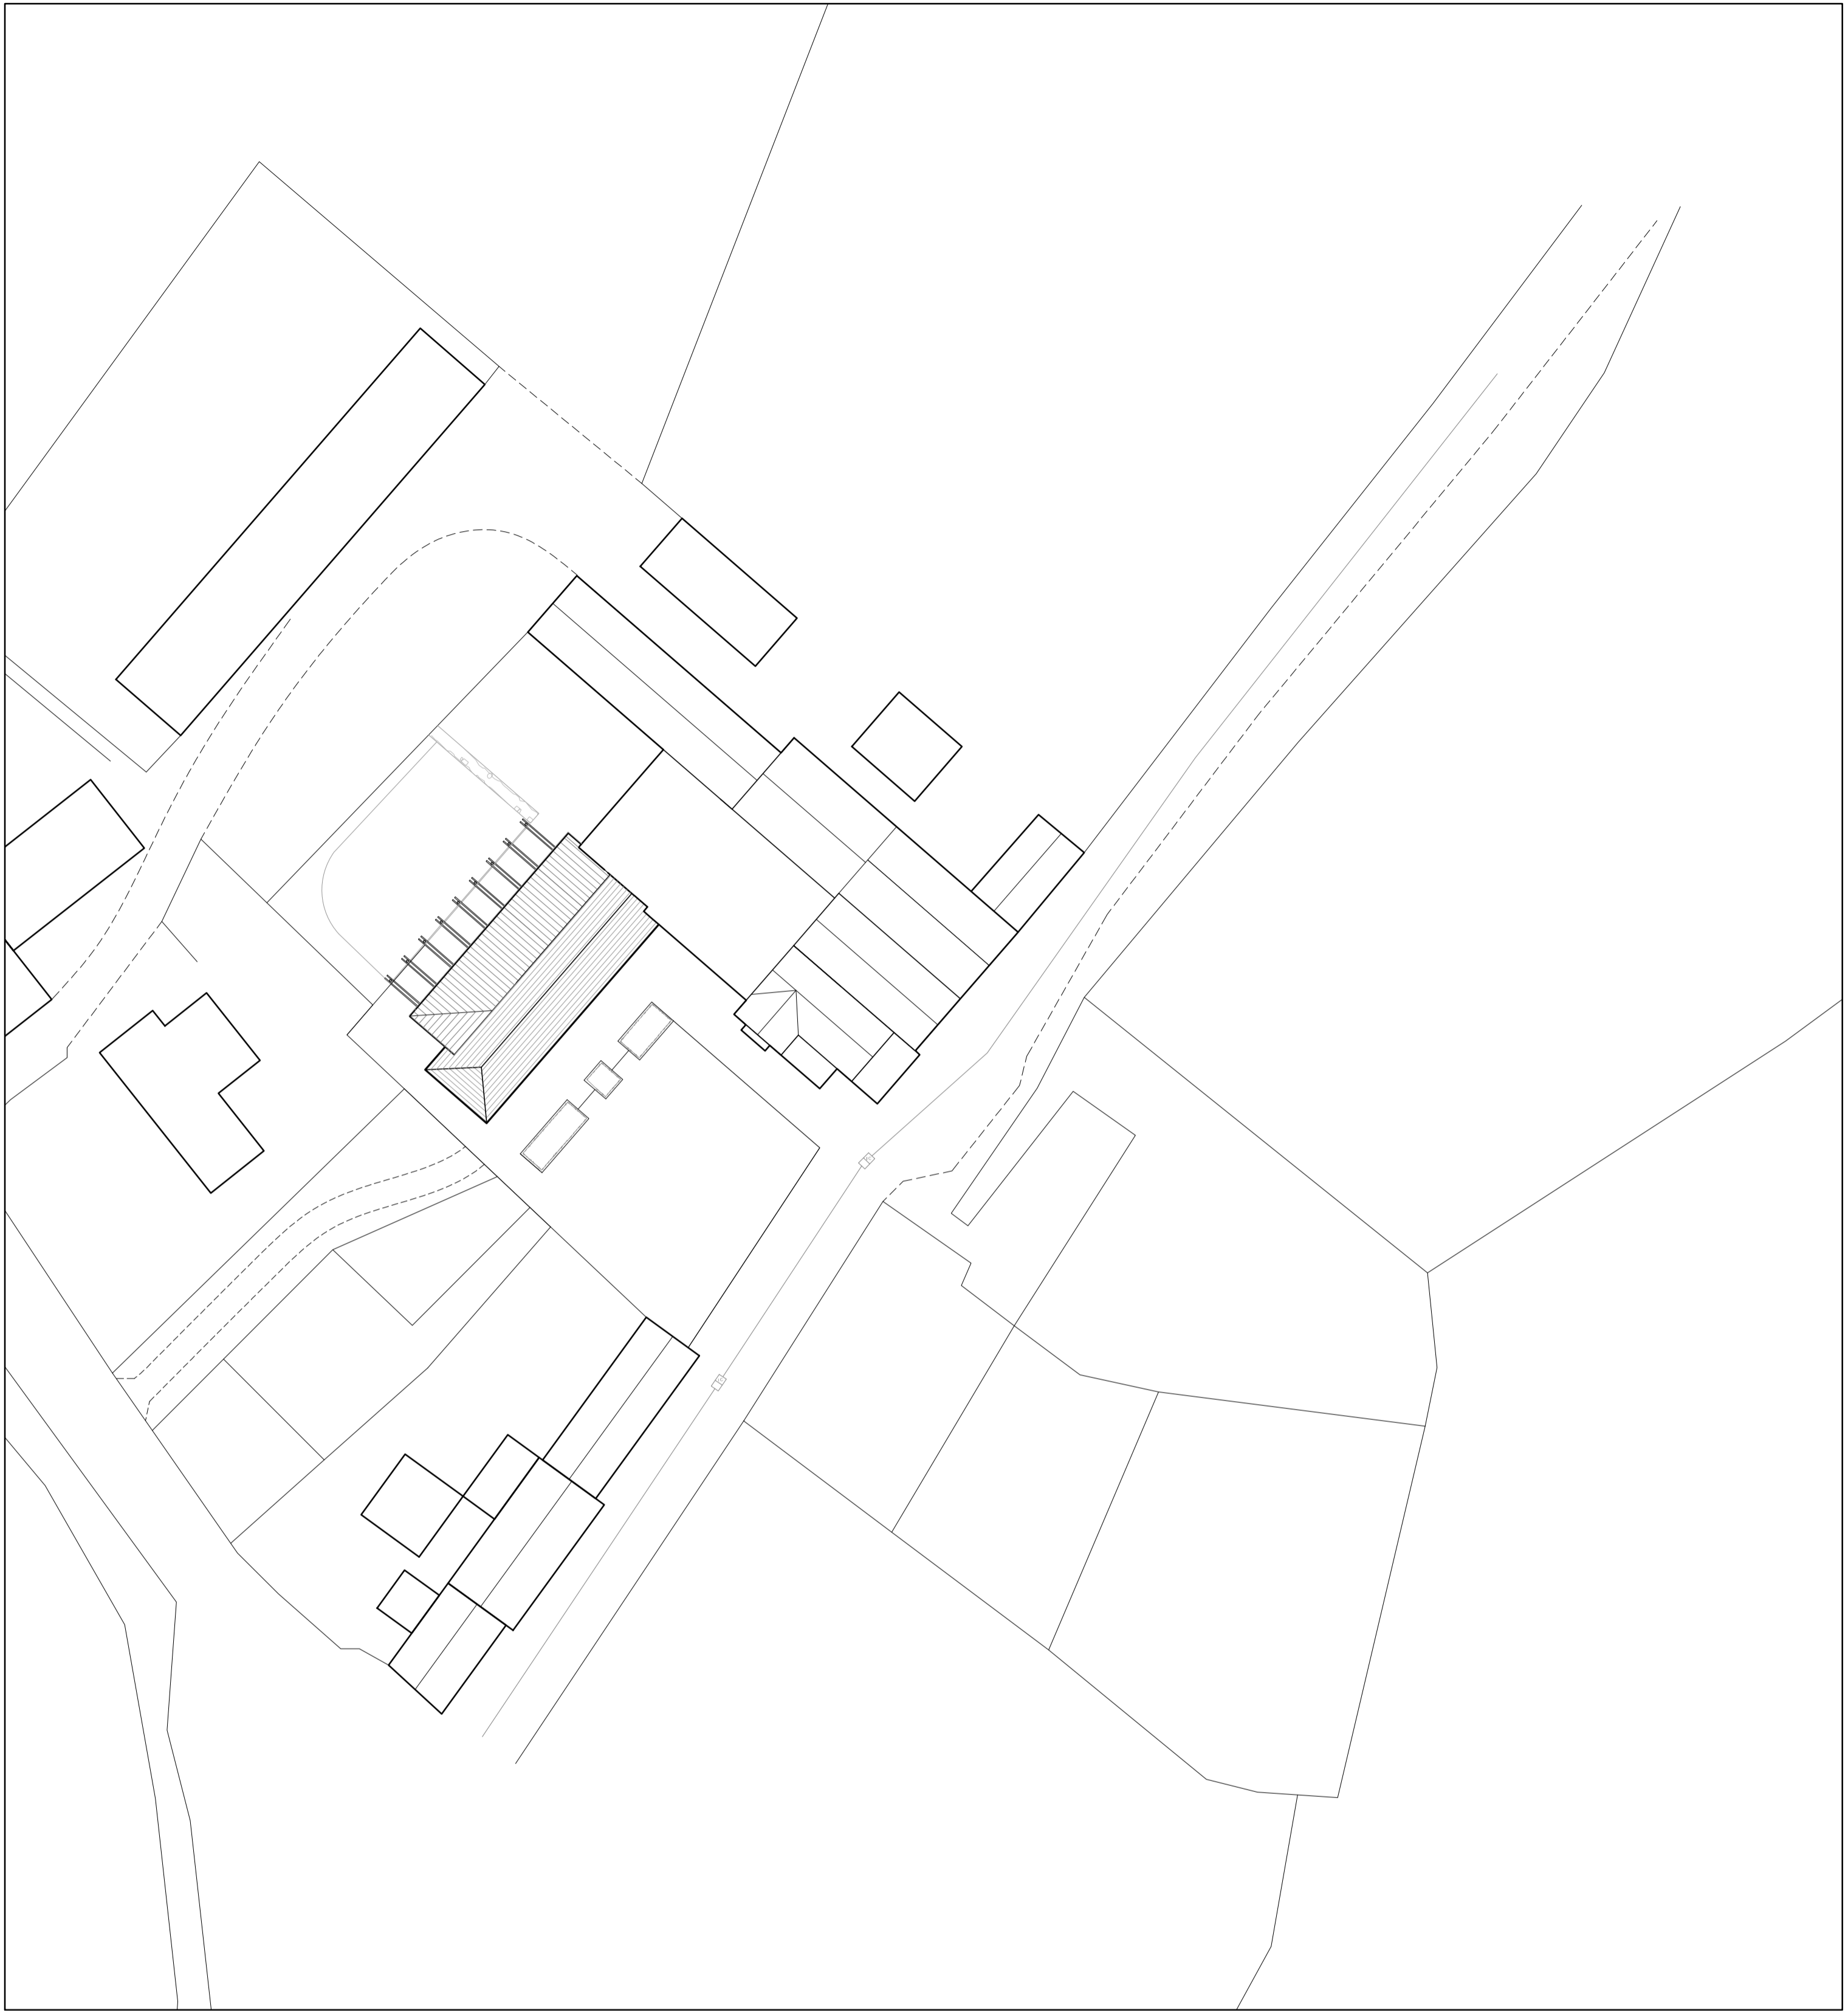

PROPOSED BLOCK PLAN

Rev.	NL	03.09.19	First Issue
DR.	CH.	Date	Notes
PROJECT NEW INN GARDEN WING EXTENSION			
DRAWING EXISTING AND PROPOSED BLOCK AND ROOF PLANS			
DRAWING No. 4091 - 005			
SCALE: 1:50 @ A1		DATE: Sept 2019	
1:100 @ A3			

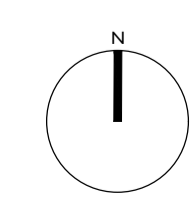

**llewellyn
harker
lowe**