


Existing North-West Elevation
1:50

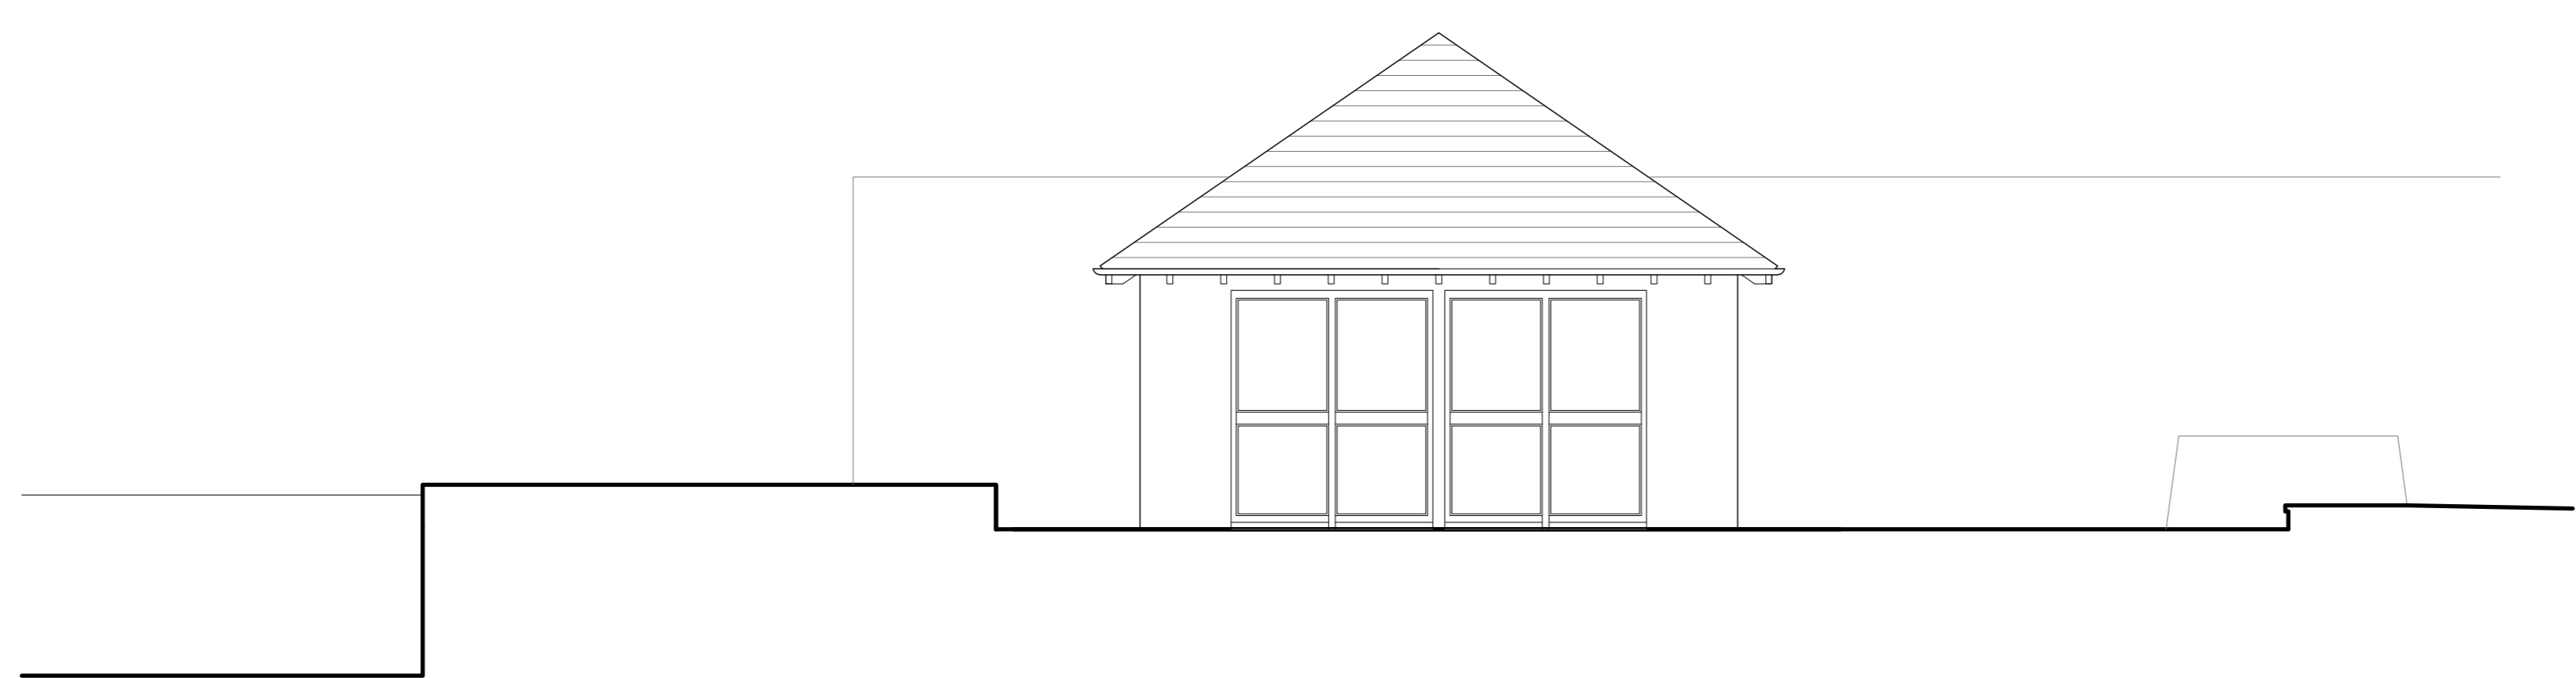

Existing South-East Elevation (no changes proposed)
1:50



Existing South-West Elevation
1:50

Rev.	SW	NL	03.09.19	First Issue
DR	CH	Date	Notes	
PROJECT NEW INN GARDEN WING EXTENSION				
DRAWING PAVILION EXISTING ELEVATIONS				
DRAWING No. 4091 - 011				
SCALE: 1:50 @ A1		DATE: Sept 2019		
1:100 @ A3				

llewellyn
harker
lowe