



Proposed North-West Elevation
1:50

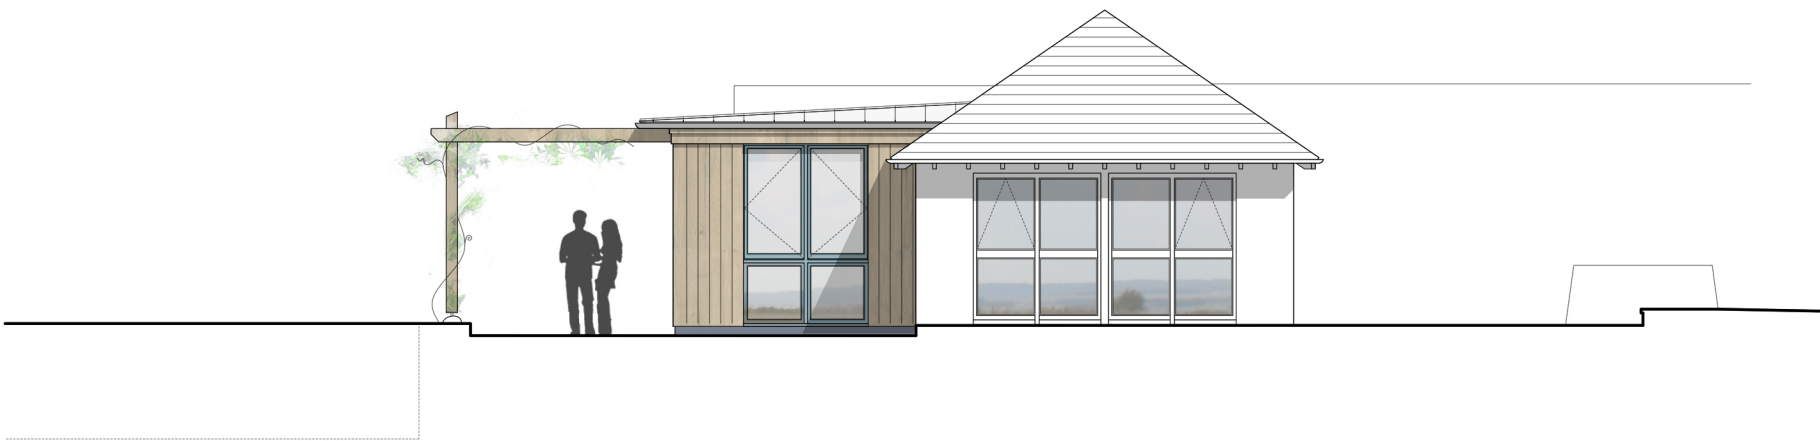

Proposed South-West Elevation
1:50

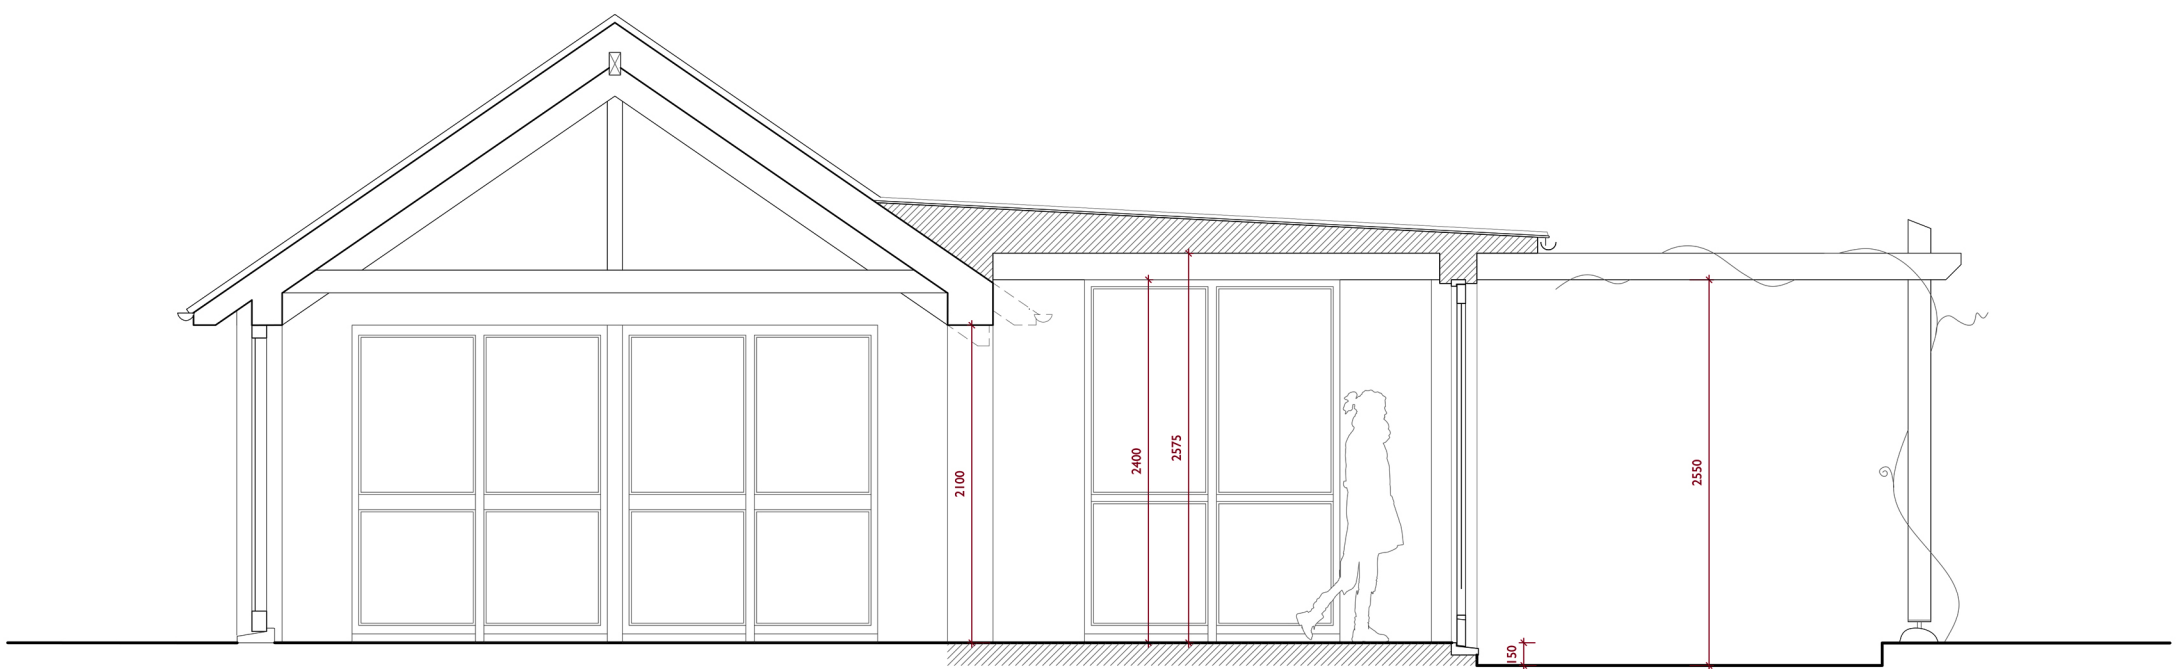

Proposed Section A-A
1:25

Rev.	SW	NL	03.09.19	First Issue
	DK	CK		Notes
PROJECT: NEW INN GARDEN WING EXTENSION				
DRAWING: PROPOSED ELEVATIONS & SECTION				
DRAWING No: 4091 - 011				
SCALE: 1:50/1:25 @ A1			DATE: Sept 2019	
1:100/ 1:50 @ A3				



llewellyn
harker
lowe