


APPROXIMATE SITE BOUNDARY

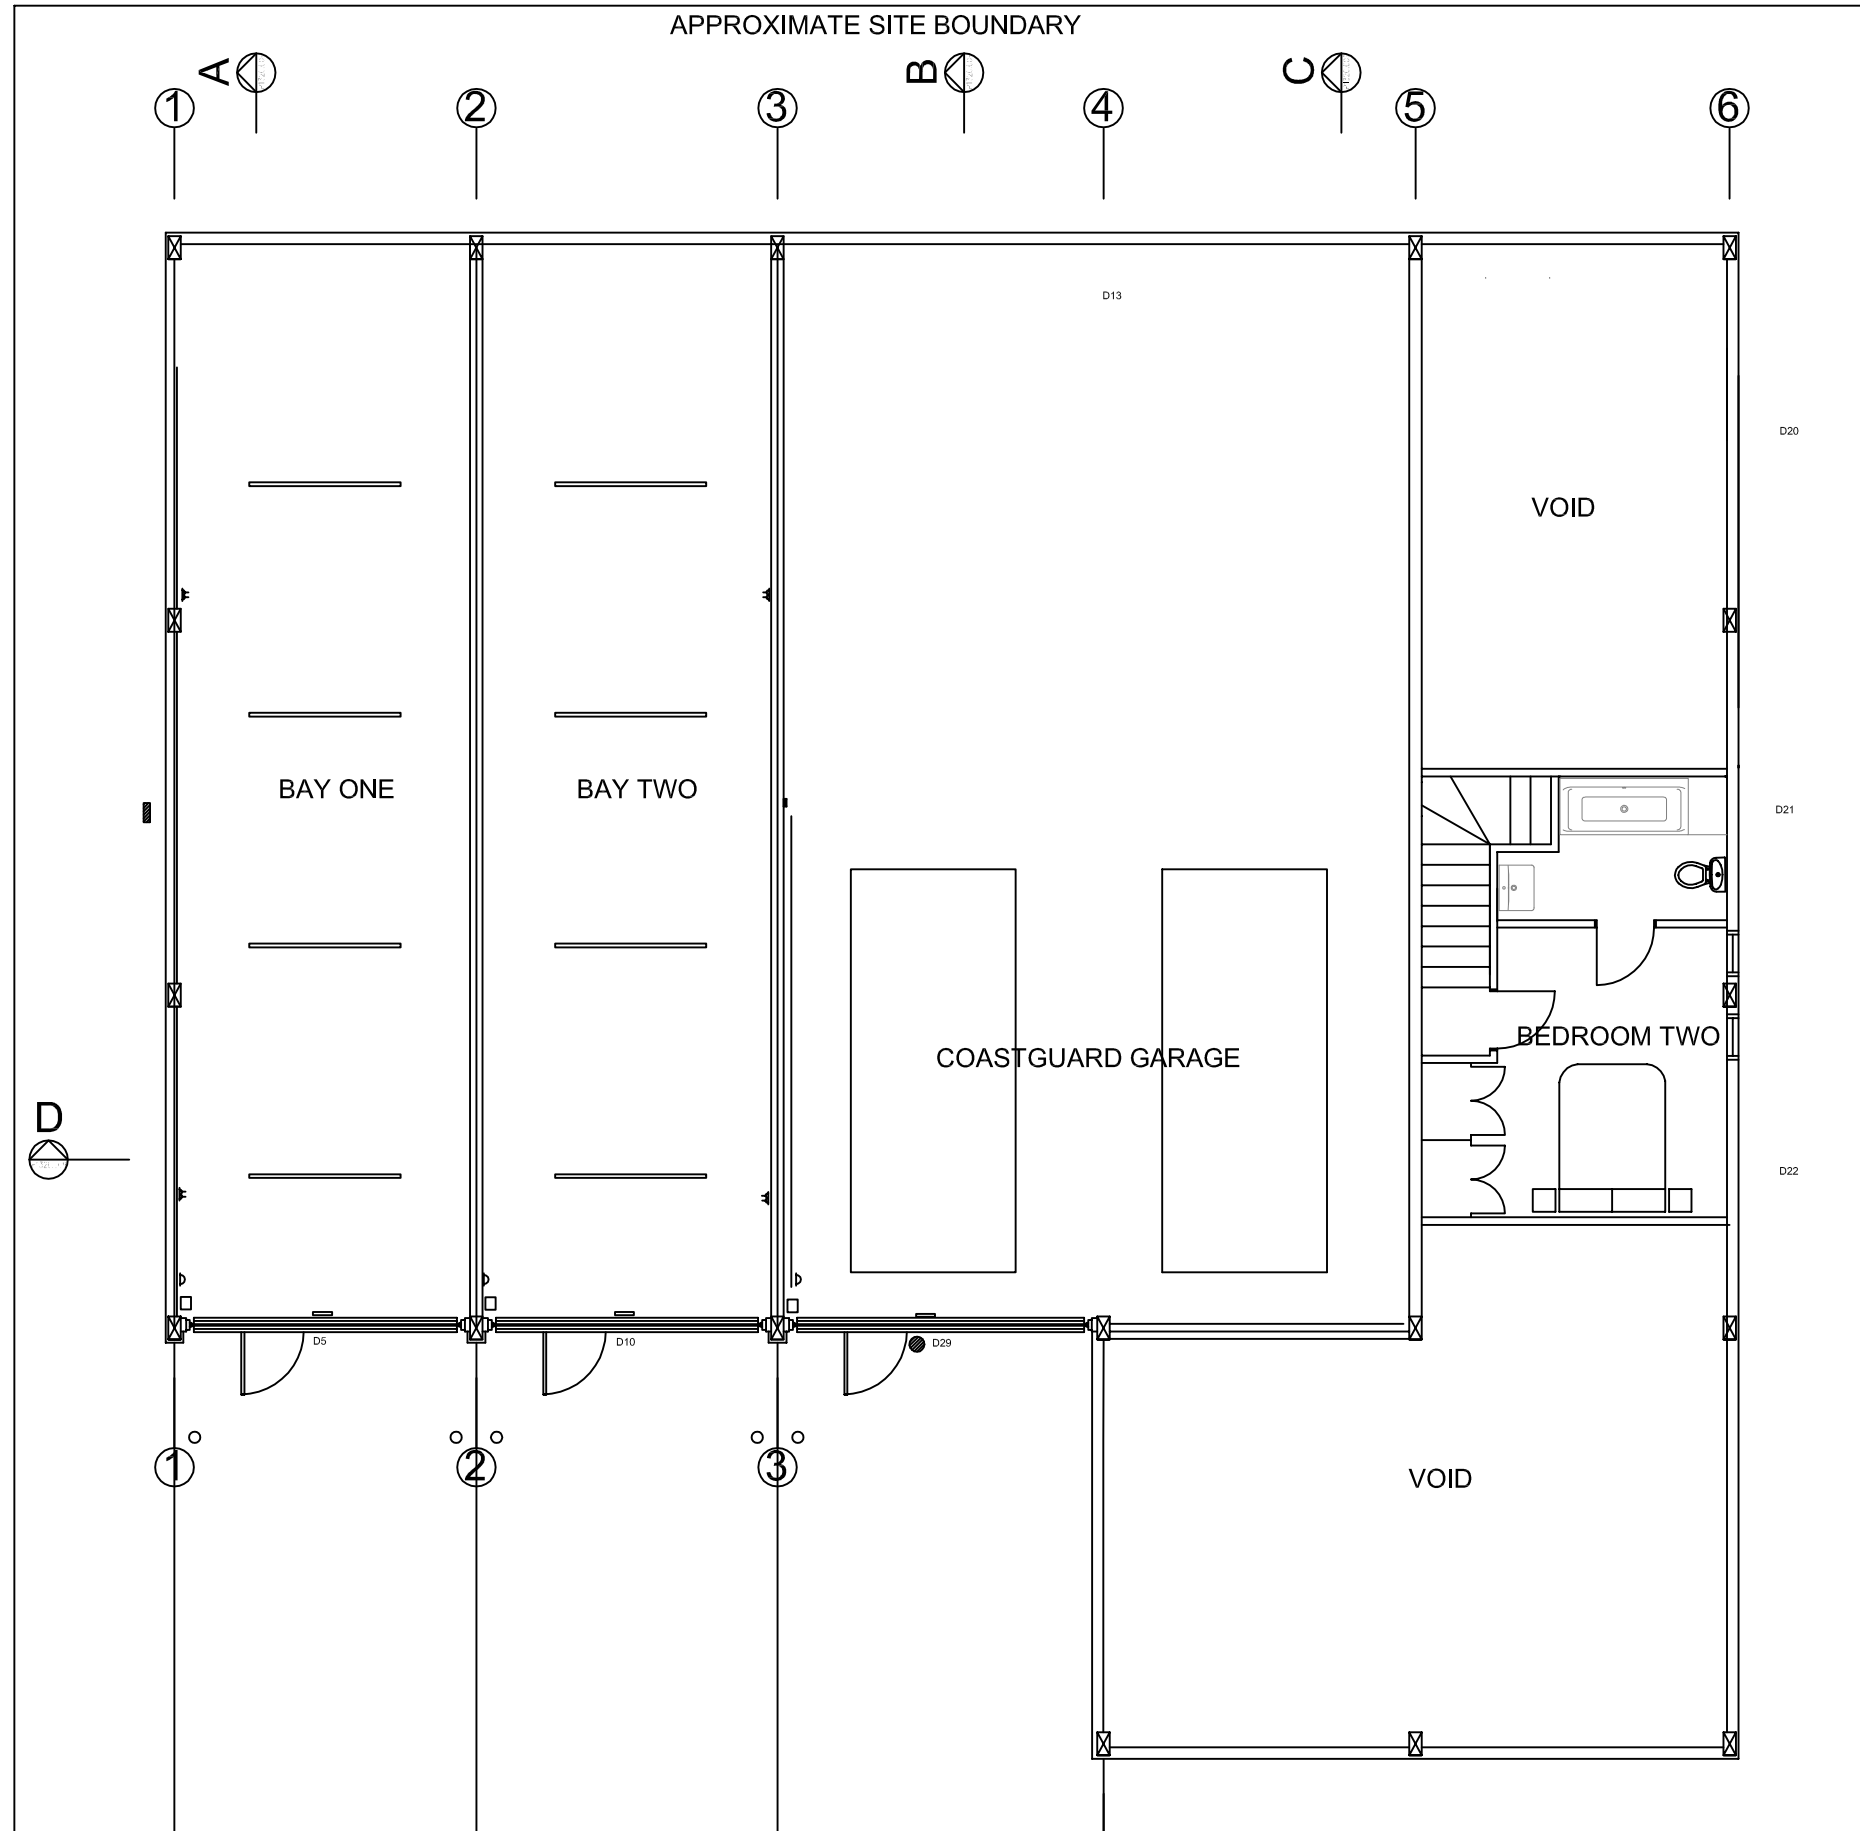

NOTES:

DRAWN BY:	I SIBLEY
DATE:	September 2019
SCALE:	1: 100 @ A3
FILENAME:	Planning App Sept 2019

DRAWING TITLE: Plot 4 Porthmellon Industrial Estate - Proposed First Floor Plan

DRAWING NUMBER: SCS/P4PIE/003 RevA