


1 Approved Ground Floor
Scale 1:100

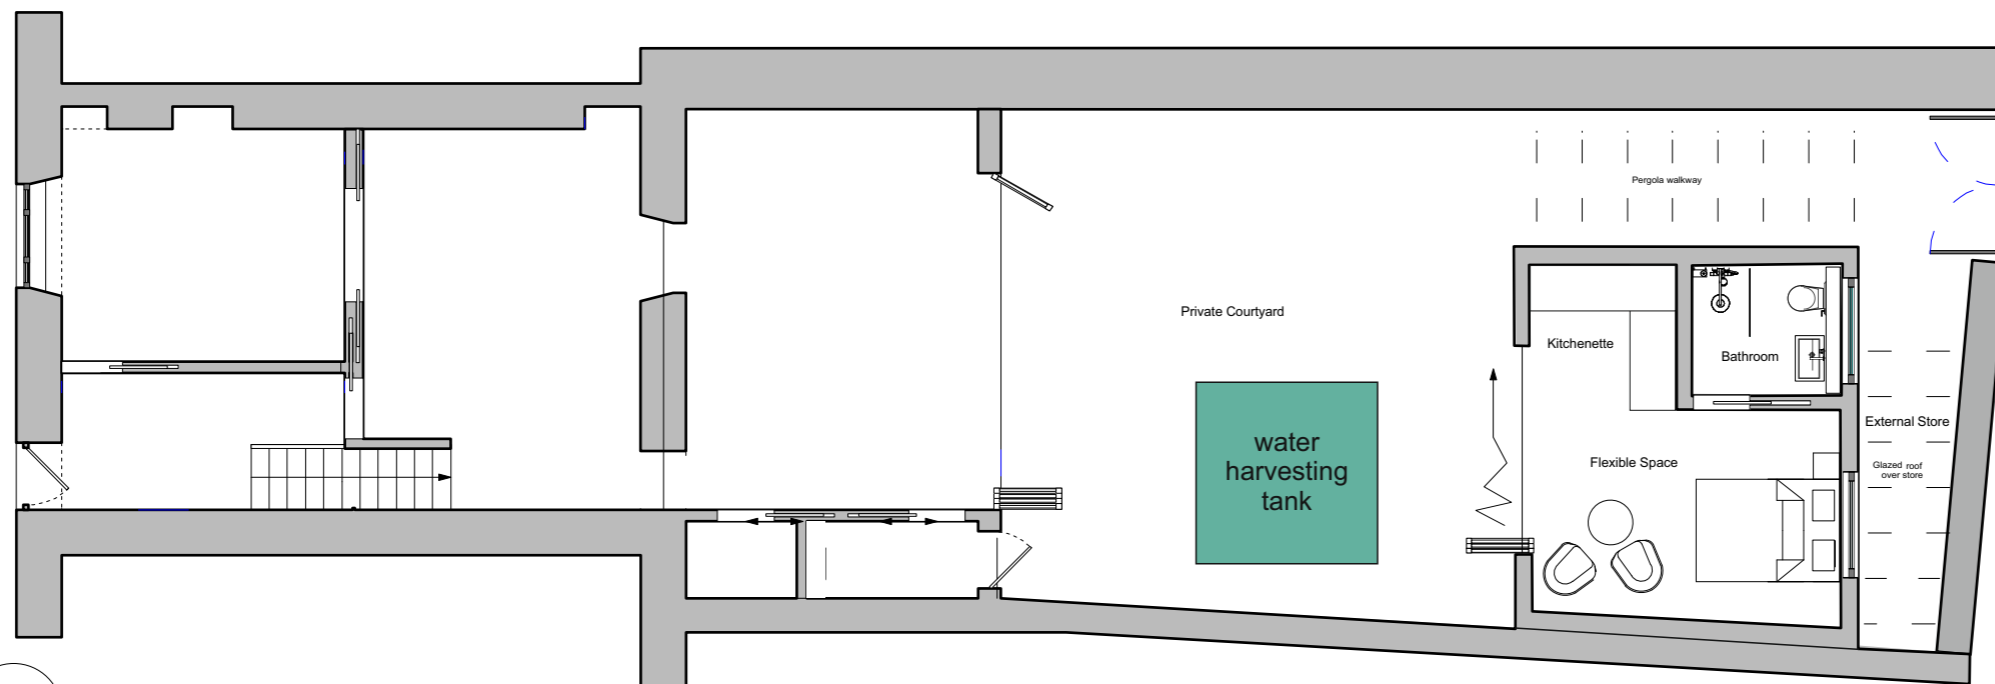

2 Proposed Ground Floor
Scale 1:100

Change of roofing material to Living Green Roof of suitable local plant species

180 degree Rotation of outbuilding roof

Reduction in Outbuilding size

Addition of shallow underground 3000Lt water harvesting tank

REV	DESCRIPTION	DATE
JOB TITLE		
No.7 Lower Strand Isles of Scilly		
Alteration to Approved Development P/18/033/FUL		
DRAWING TITLE		
Change of Material Application Approved & Proposed Floor Plan		
DATE	DRAWING NO	REV
27 Sept 2019	PPA 02	
SCALE	DRAWN	
1:100 @A3	MH	