
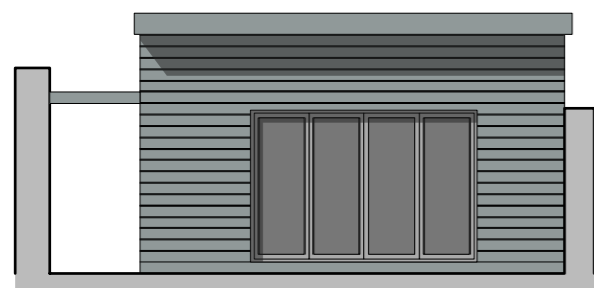


Change of roofing material to Living Green Roof of suitable local plant species


180 degree Rotation of outbuilding roof

Reduction in Outbuilding size


Addition of shallow underground 3000Lt water harvesting tank

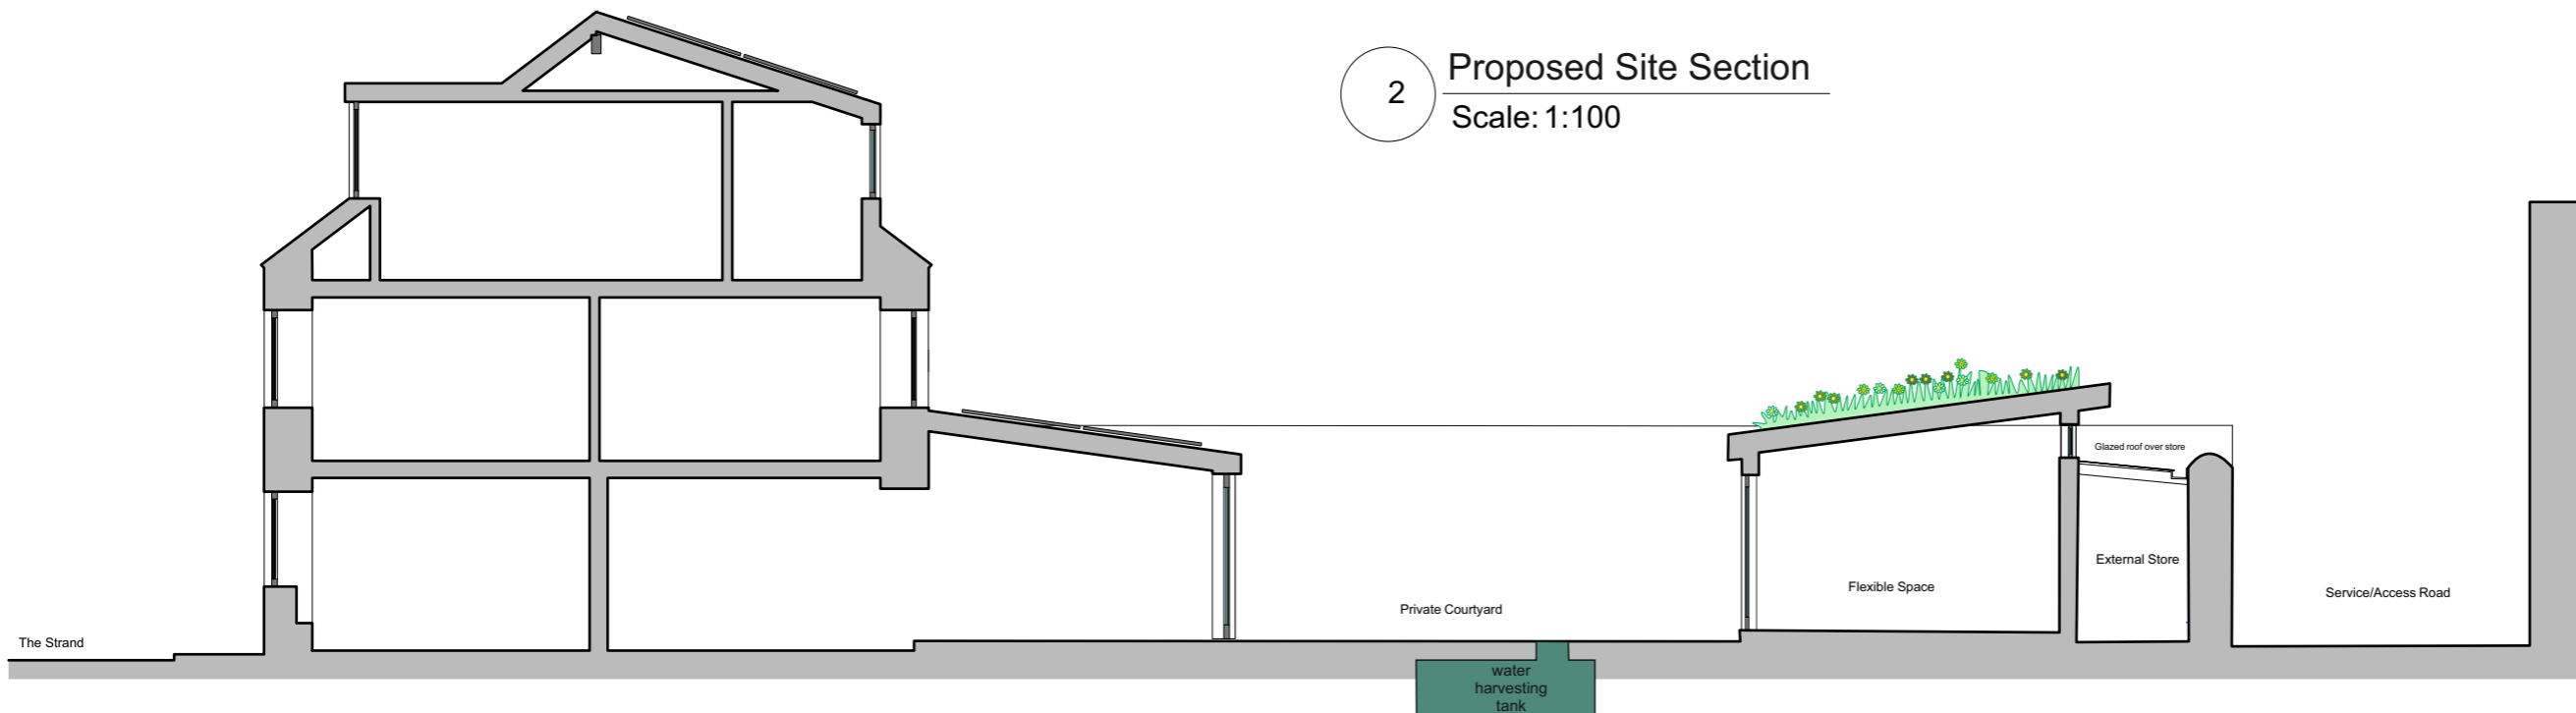

Green/Grey shiplap cladding  
Grey Aluminium Bifolding

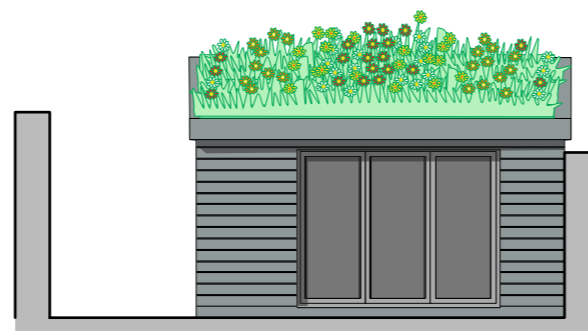

Factory finished grey aluminium windows

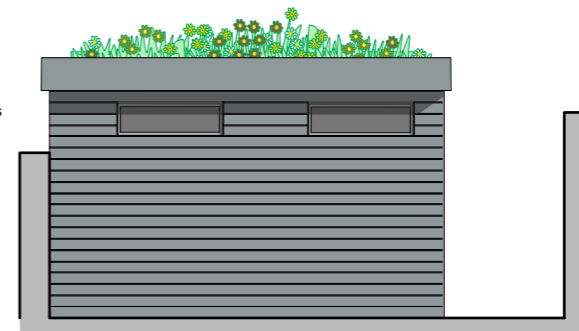

3 Approved North Elevation (Annexe)  
Scale: 1:100

4 Proposed North Elevation (Annexe)  
Scale: 1:100

5 Proposed South Elevation (Annexe)  
Scale: 1:100

REV	DESCRIPTION	DATE
JOB TITLE		
No.7 Lower Strand Isles of Scilly		
Alteration to Approved Development P/18/033/FUL		
DRAWING TITLE		
Change of Material Application Approved & Proposed Site Sections & Elevations		
DATE	DRAWING NO	REV
27 Sept 2019	PPA 03	
SCALE	DRAWN	
1:100 @A3	MH	