


EXISTING

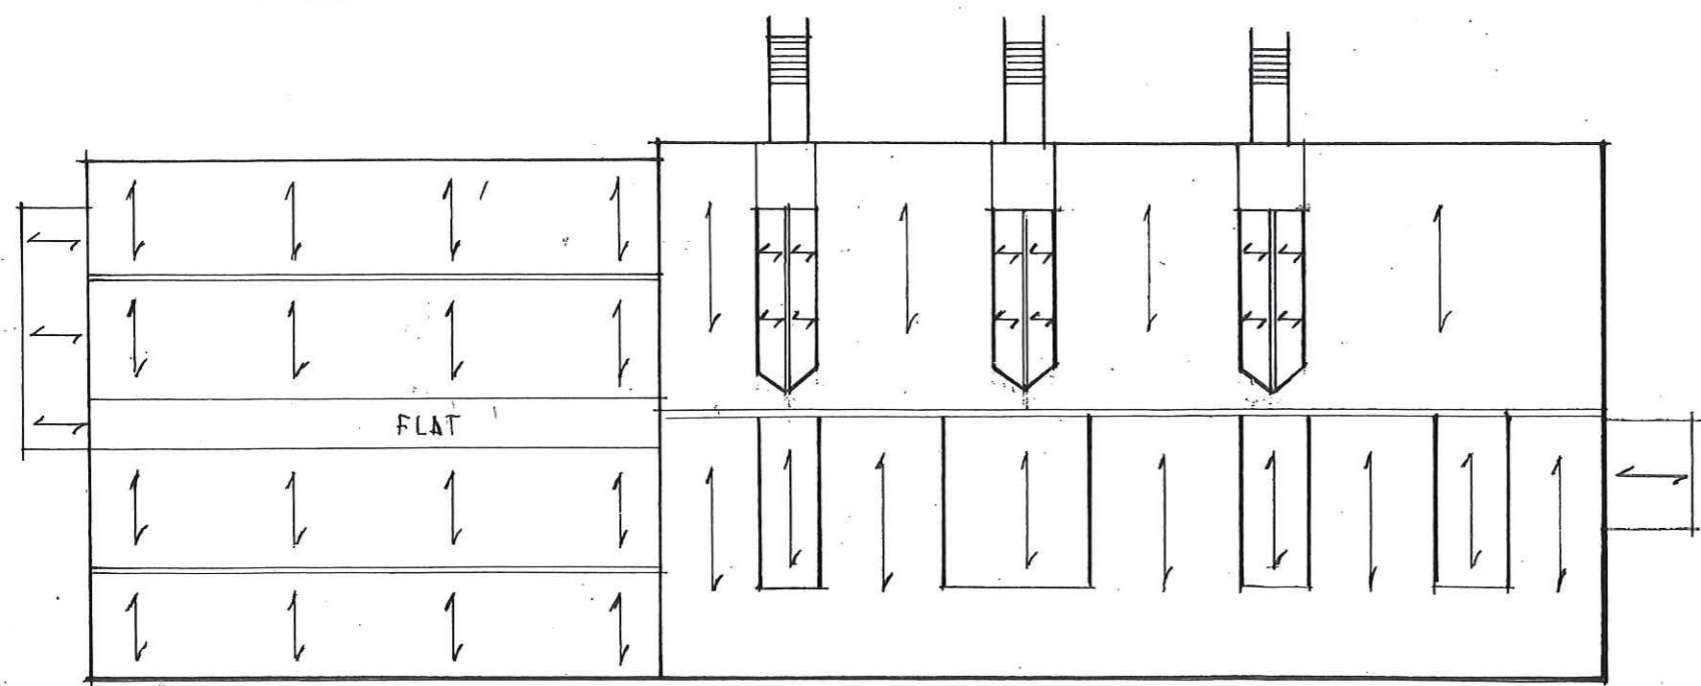

PROPOSED

LONGSTONE LODGE
& CAFE

PROPOSED ROOFSPACE
ACCOMMODATION

AMENDED ROOF PLAN

SCALE 1:200
DATE OCT/NOV 19

LL-R-1A