


EXISTING

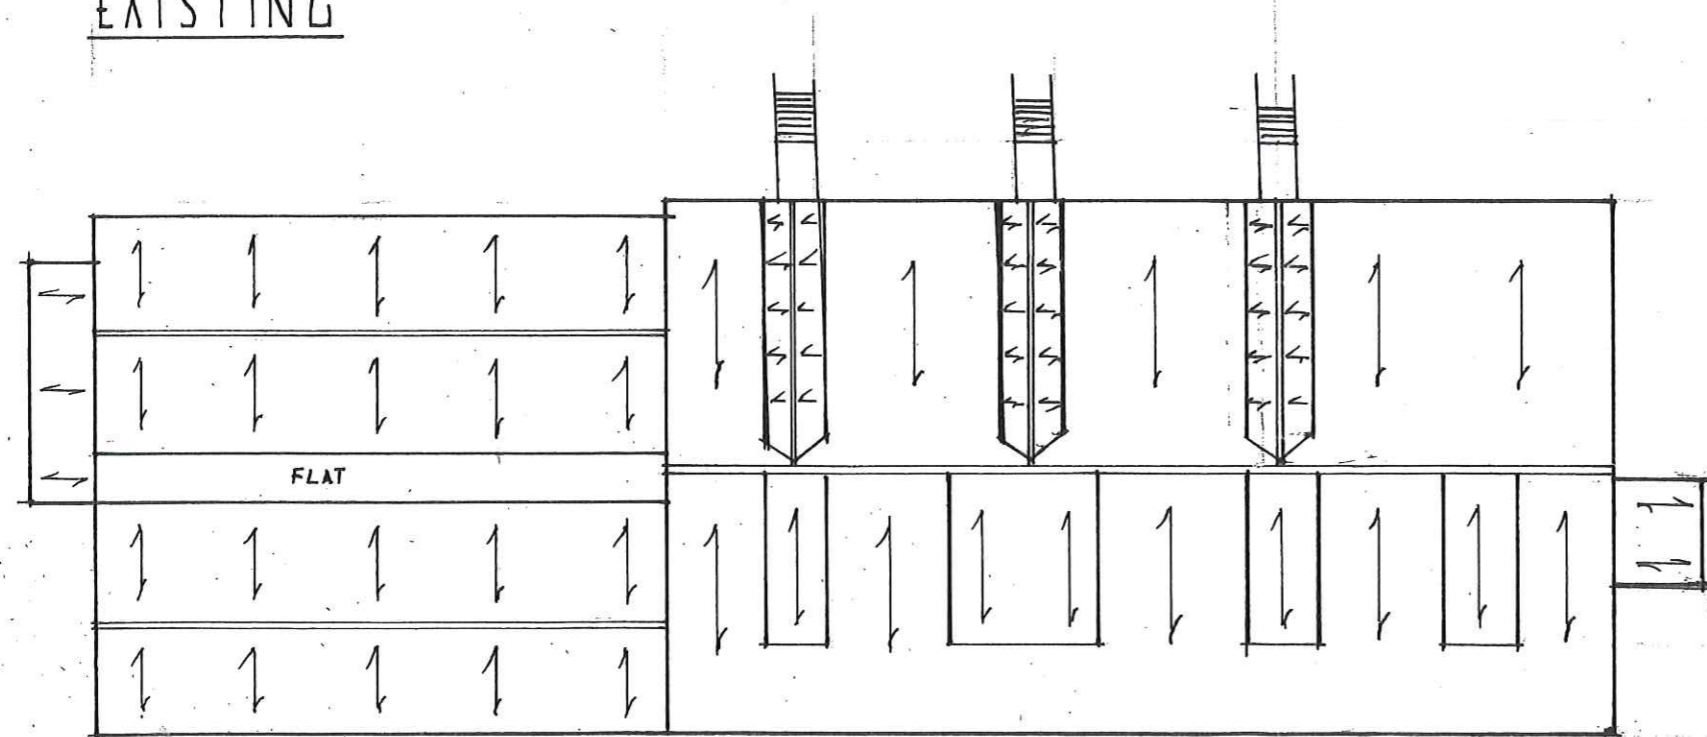

PROPOSED

LONGSTONE LODGE
& CAFE

PROPOSED ROOFSPACE
ACCOMMODATION

ROOF PLANS

RECEIVED BY THE
PLANNING DEPARTMENT
08 OCT 2019
19-062

SCALE 1:200
DATE OCT '19

LL-R-1