




Floor Plan - 1:100

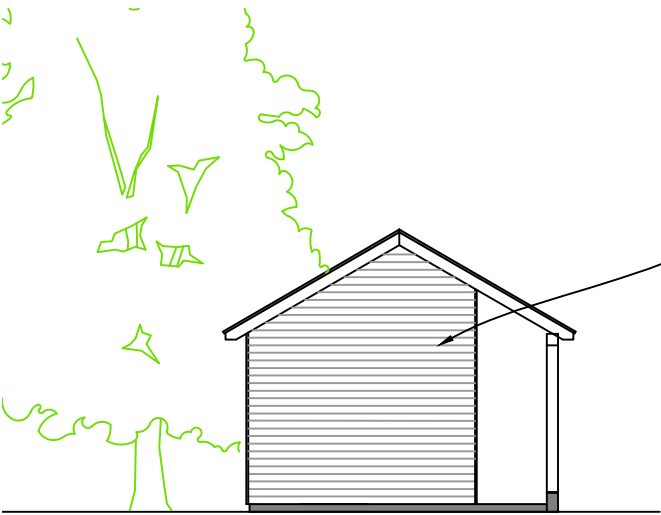


Side (North) Elevation - 1:100

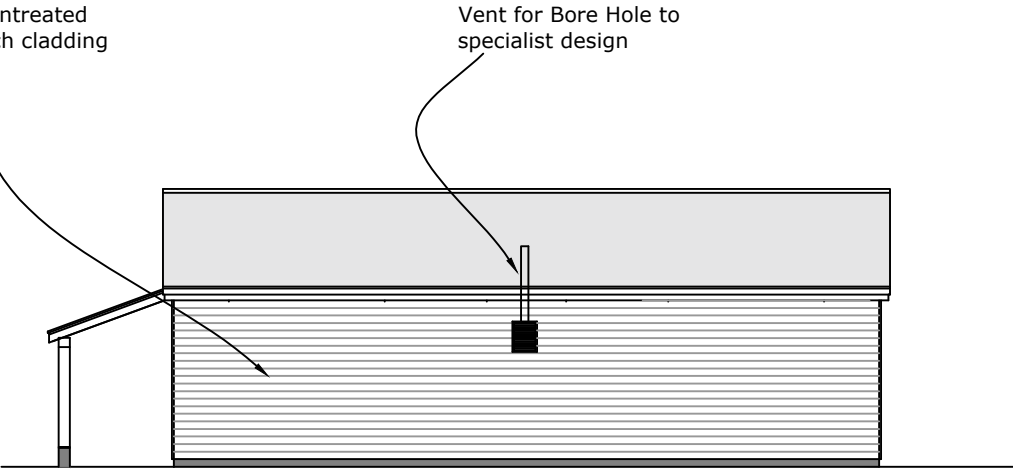


Rear (East) Elevation - 1:100

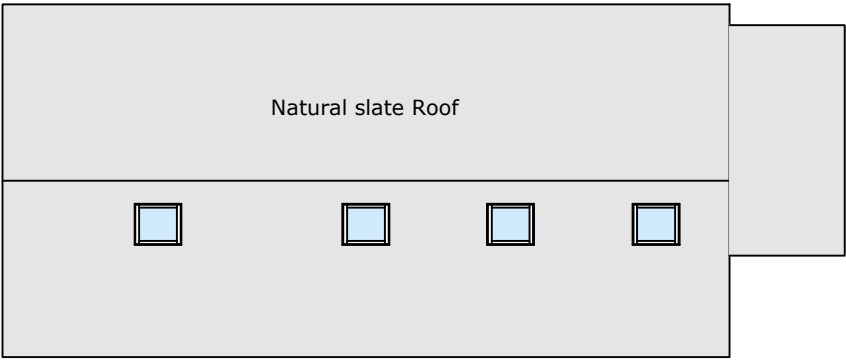

RoofPlan - 1:100

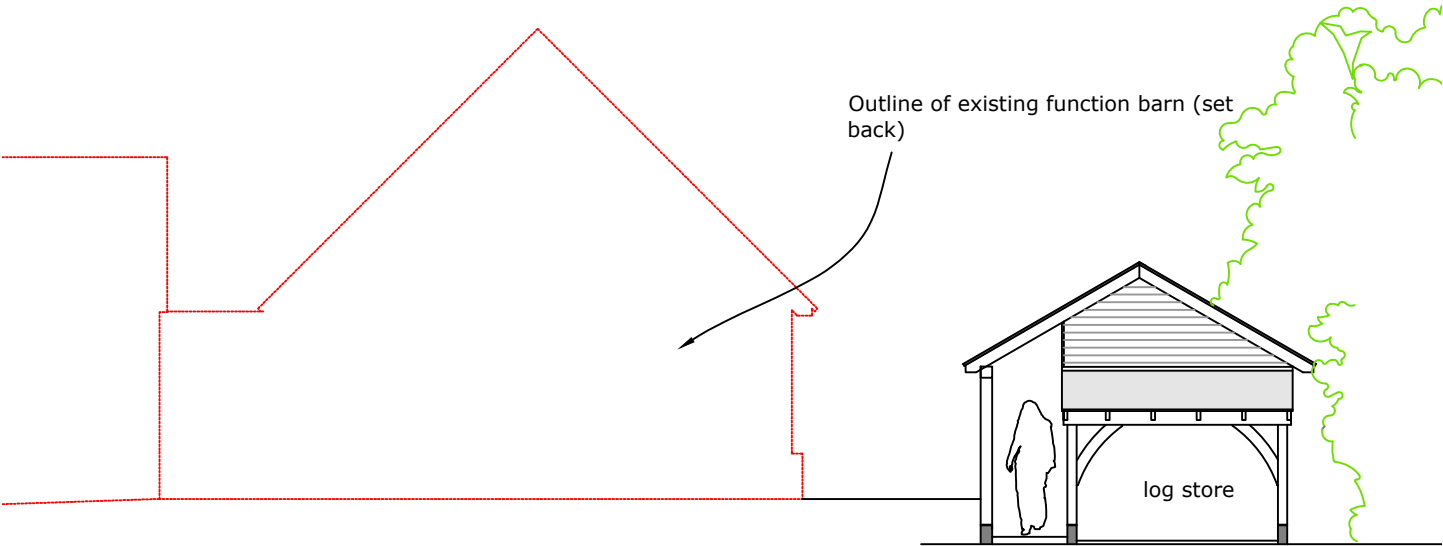

Side (South) Elevation - 1:100

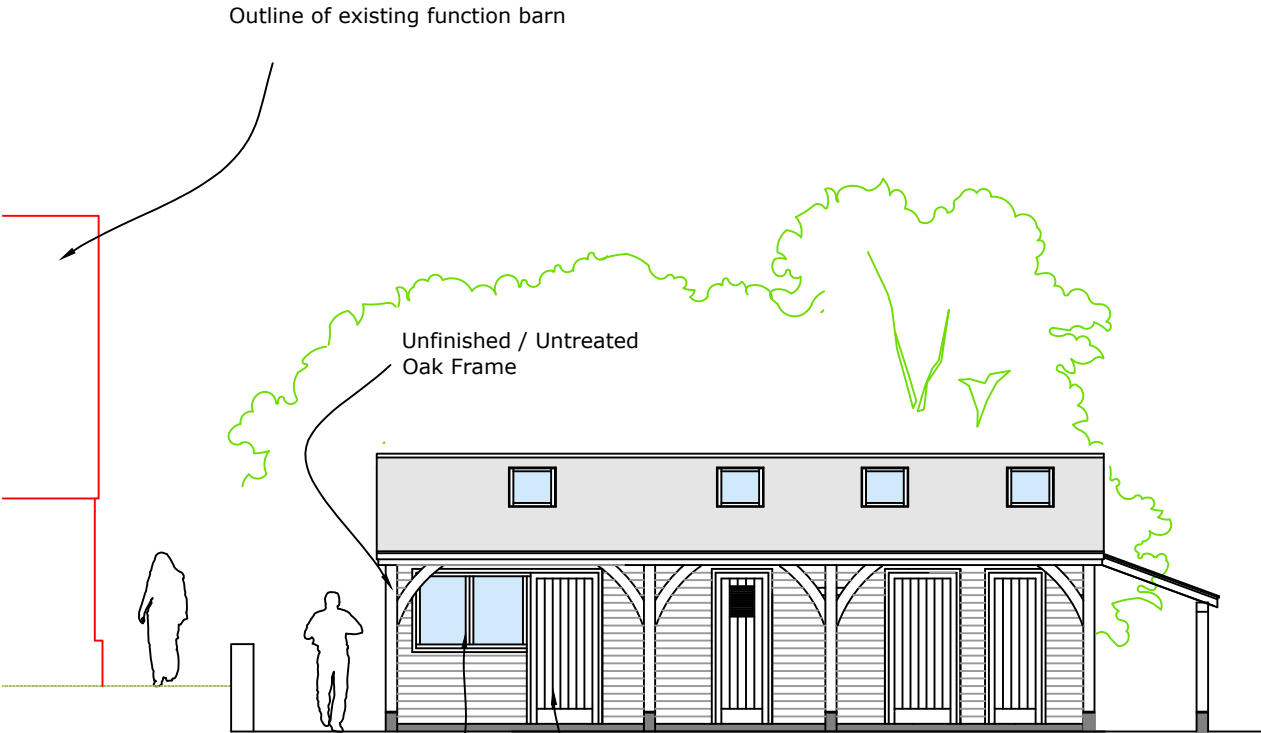


Front (West) Elevation - 1:100

Any Discrepancies - Please feed back to Framelines

Planning Drawings - **NOT FOR CONSTRUCTION OR FABRICATION**

All work carried out to LABC standard to manufacturers instructions / guidelines where applicable

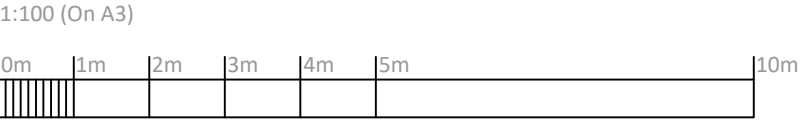

PLANNING					
For: Dom and Emily Crees Project: The Boat Bothy	DRAWING NO	TITLE	REV	DATE	SCALE
Seven Stones Inn St Martins Isles of Scilly	002	Proposed Plans and Elevations	PL.D	25/11/2019	1:100 (on A3)