



Existing South East Elevation




Existing North West Elevation

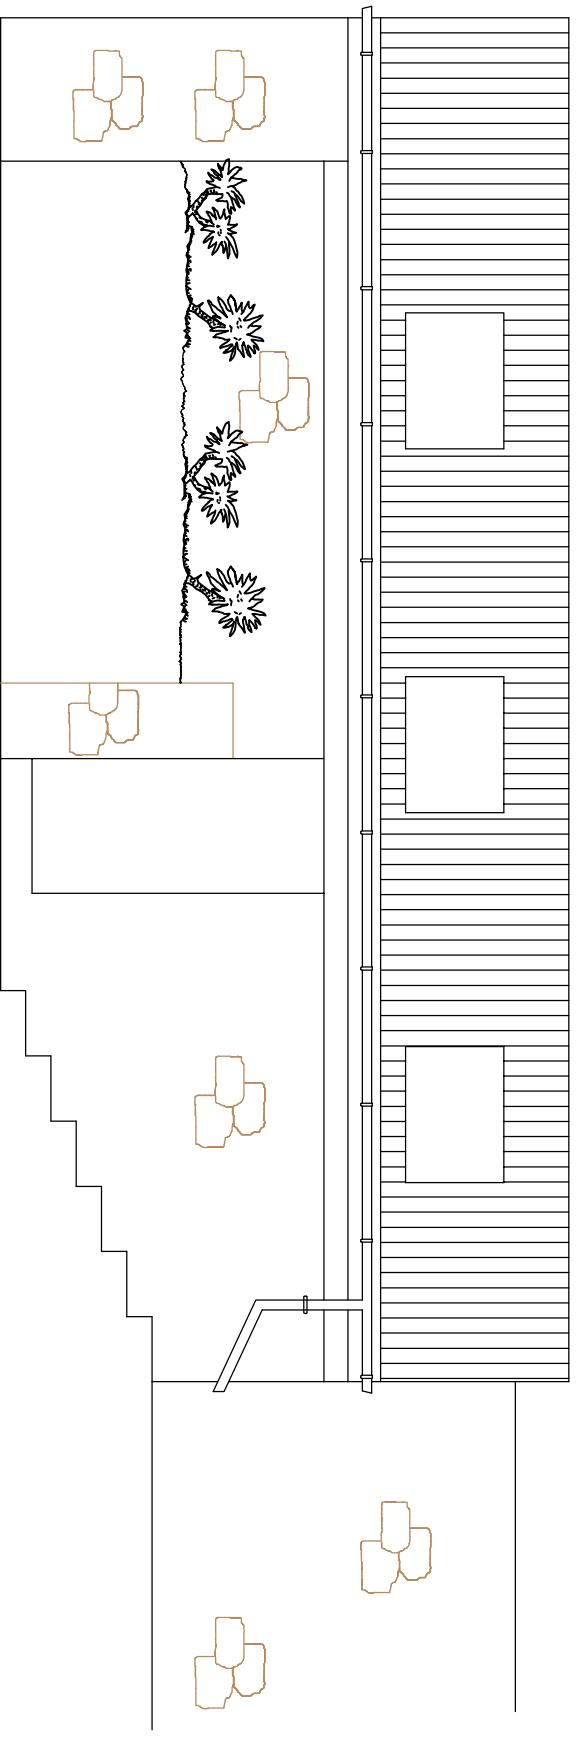

NOTES:

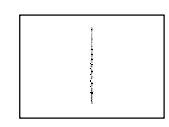

DRAWN BY:	ISBLEY
DATE:	November 2018
SCALE:	1:50 @ A3
FILENAME:	Base Survey November 2018

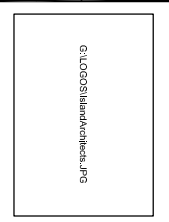

DRAWING TITLE:		Outbuildings at Carnwethers - Existing
		SE & SW Elevations
DRAWING NUMBER:	IA/CW/003	