



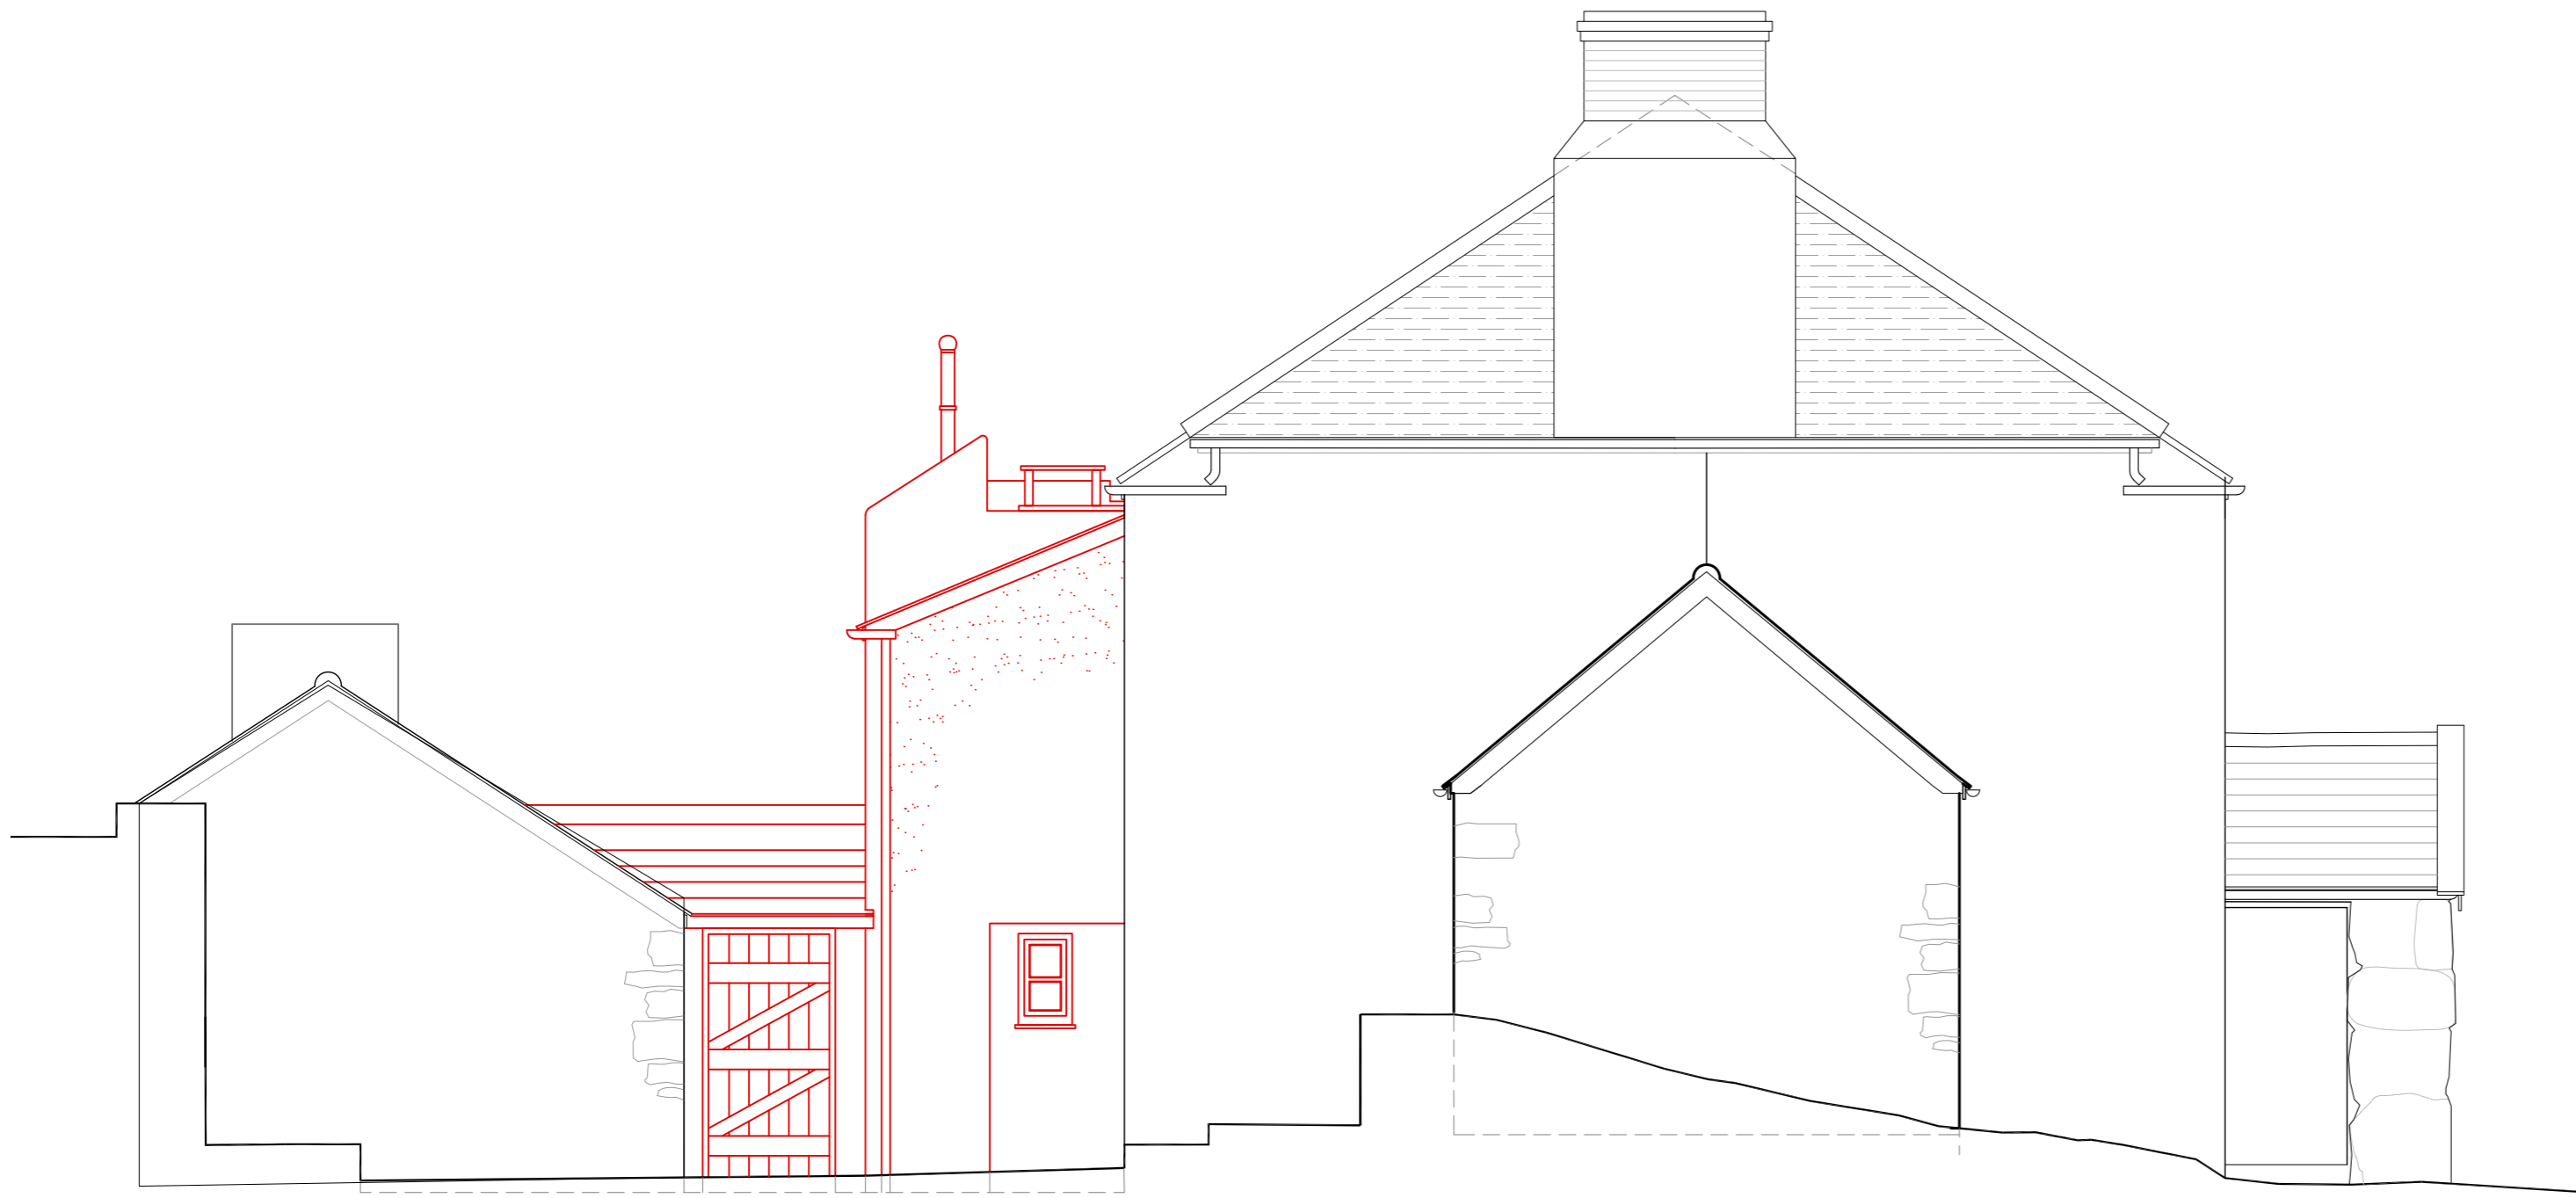


EXISTING NORTHEAST ELEVATION




EXISTING SOUTHEAST ELEVATION

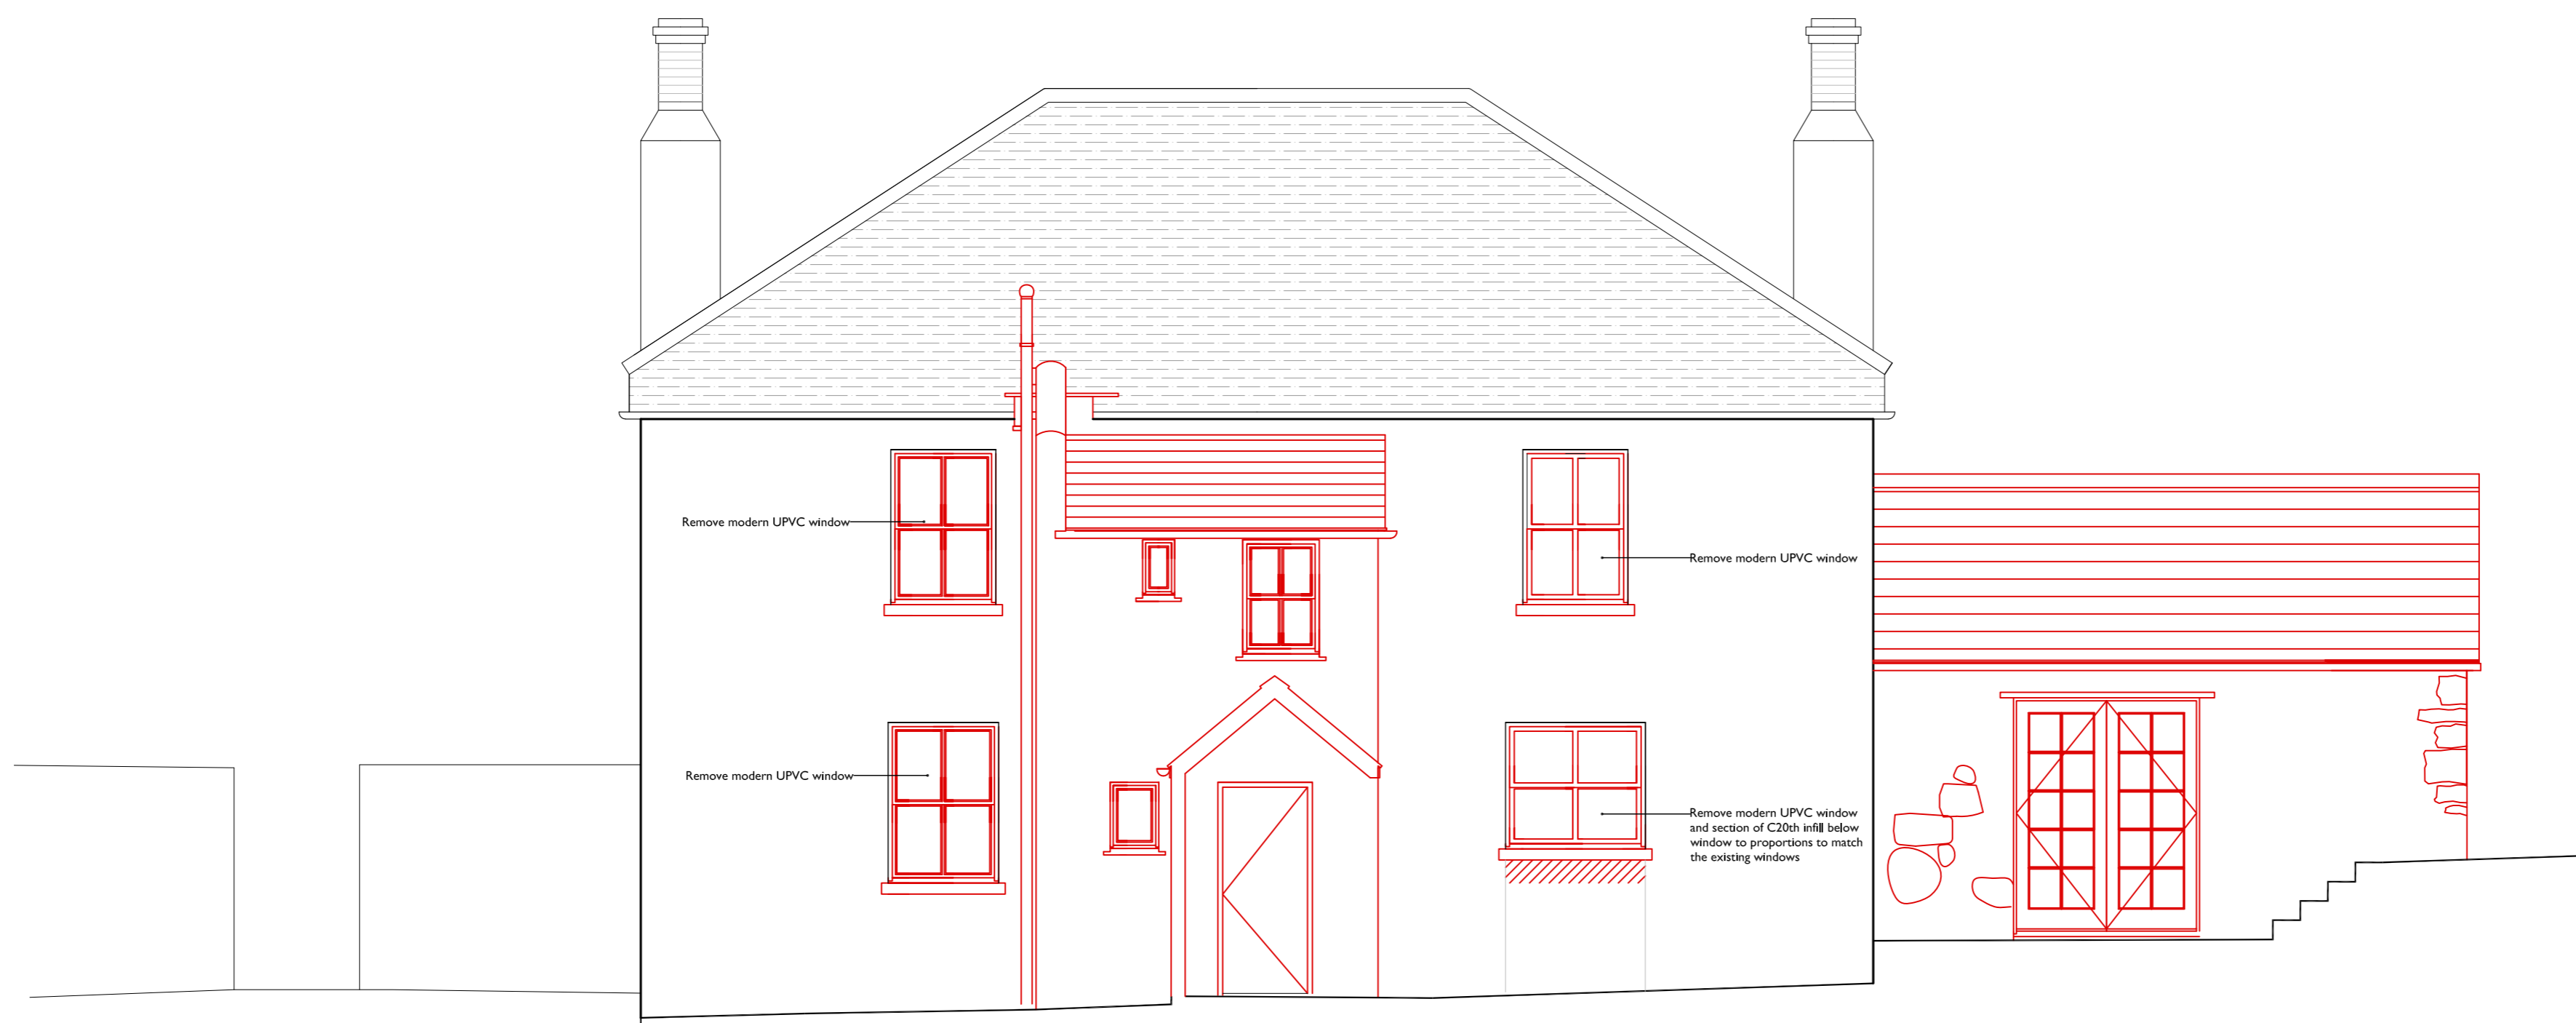

EXISTING SOUTHWEST ELEVATION

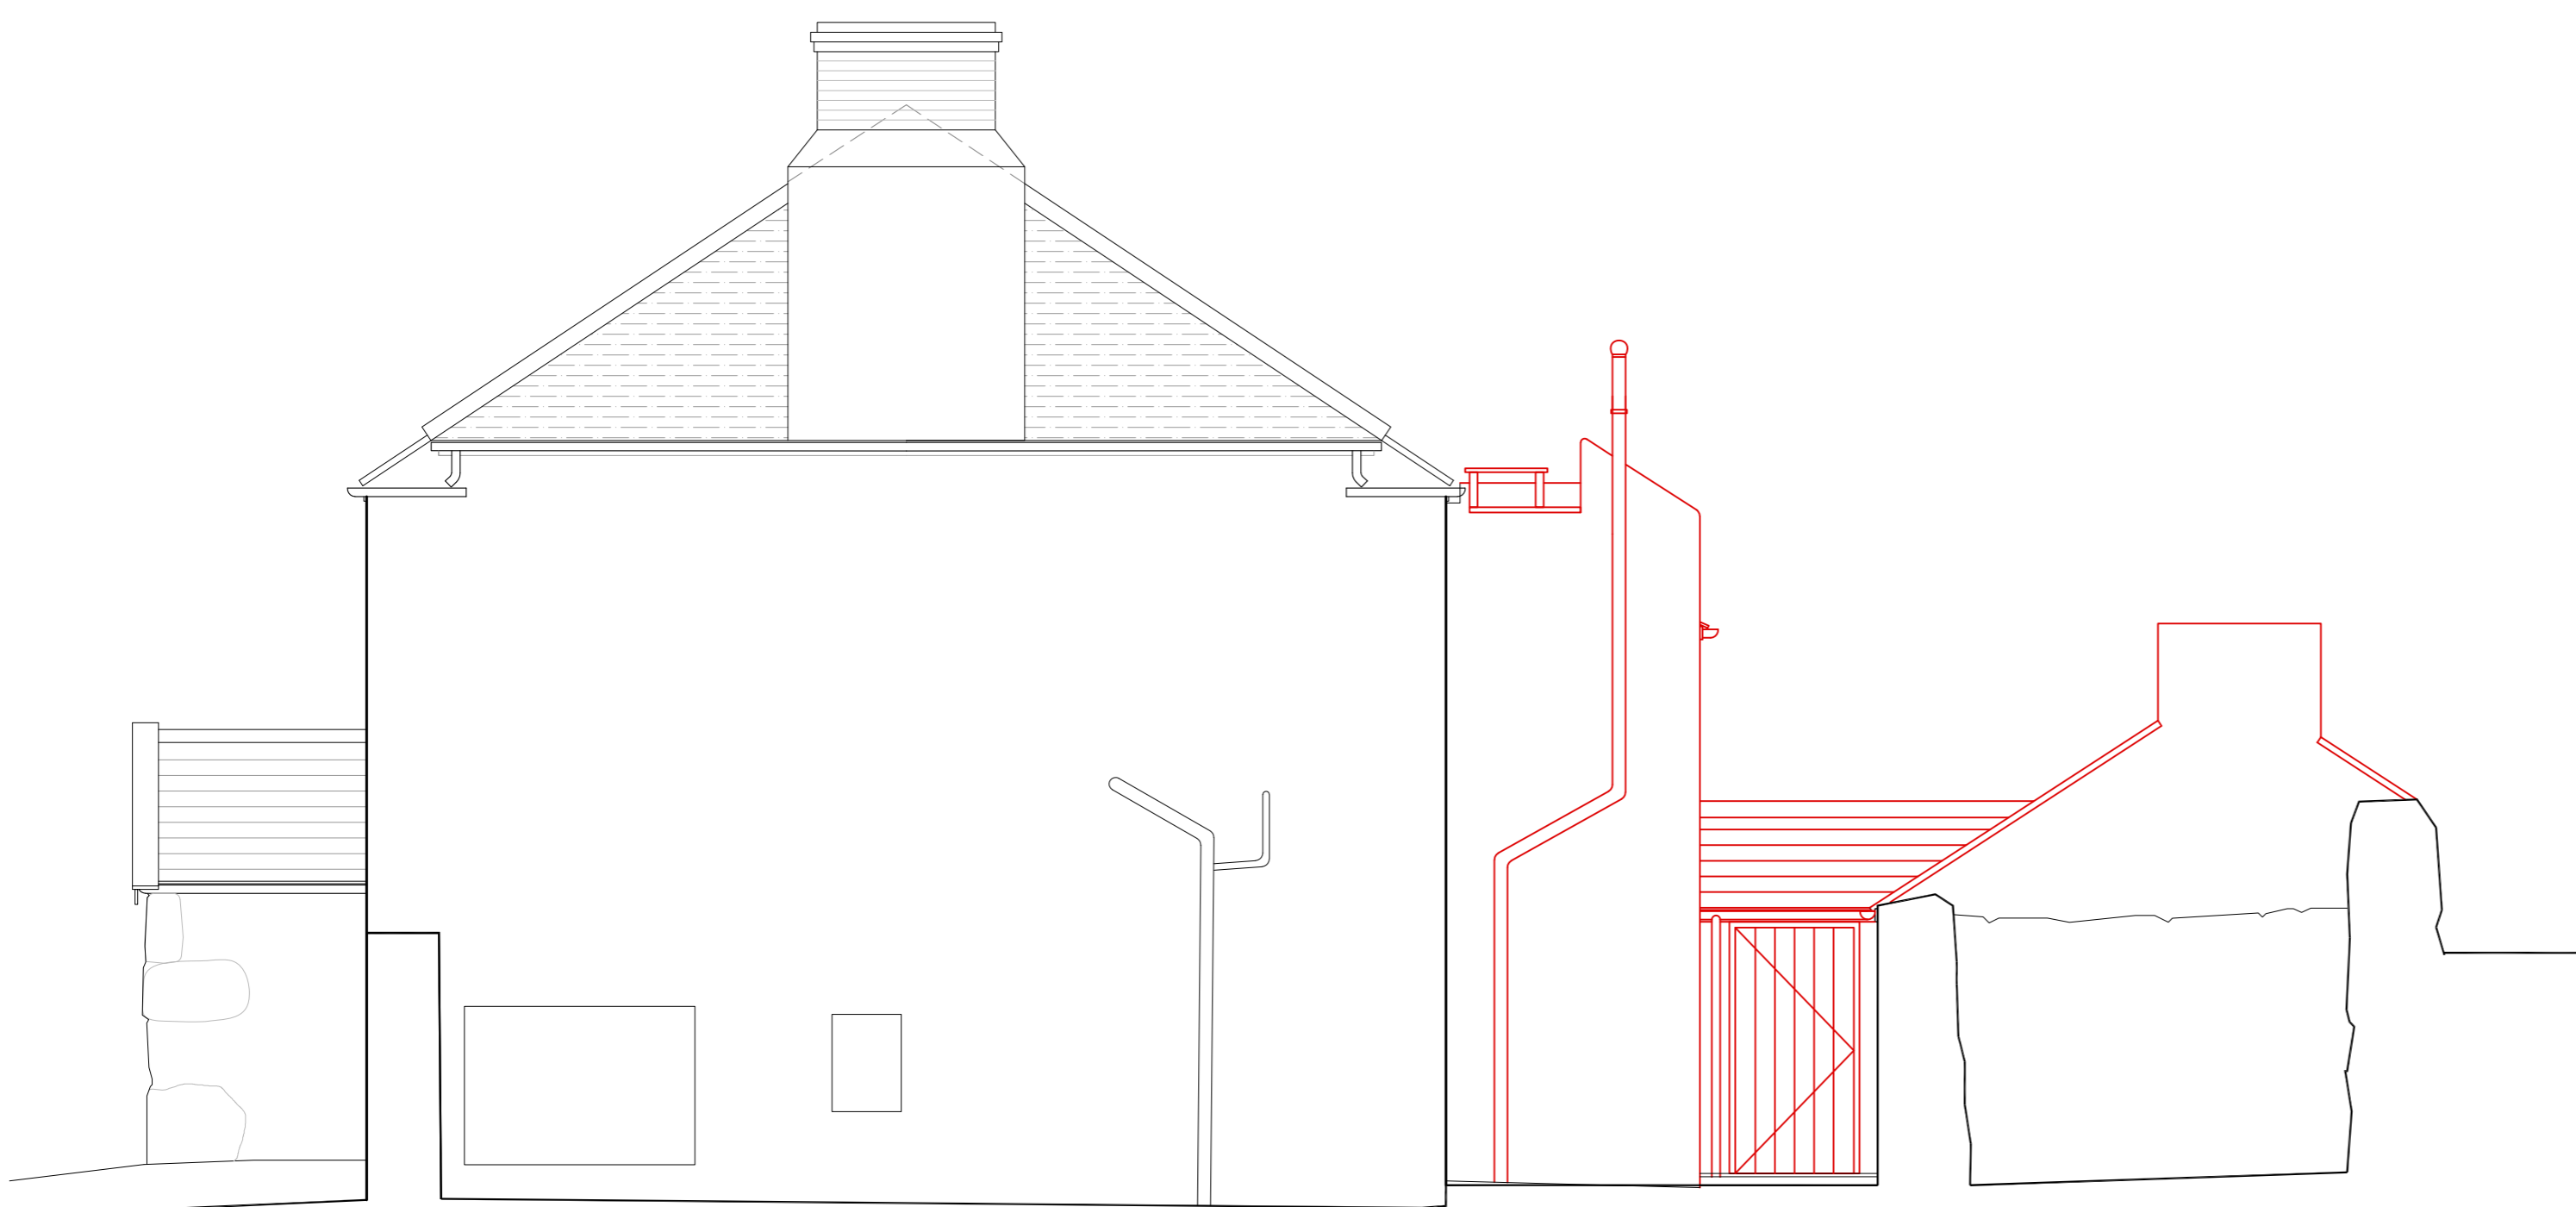

EXISTING SOUTHWEST ELEVATION

 

RECEIVED
By Tom Anderton at 3:58 pm, Oct 28, 2020

| | | | | |
|------------------------------------|----|----|----------|-------------|
| Rev. | GH | NL | 26.10.20 | First Issue |
| | DR | CH | | Date |
| PROJECT DOLPHIN HOUSE | | | | |
| DRAWING EXISTING ELEVATIONS | | | | |
| DRAWING No. 4059_P008 | | | | |
| SCALE: 1:50 @ A1 1:100 @ A3 | | | | |
| DATE: OCT 2020 | | | | |

**llewellyn
harker
lowe**