


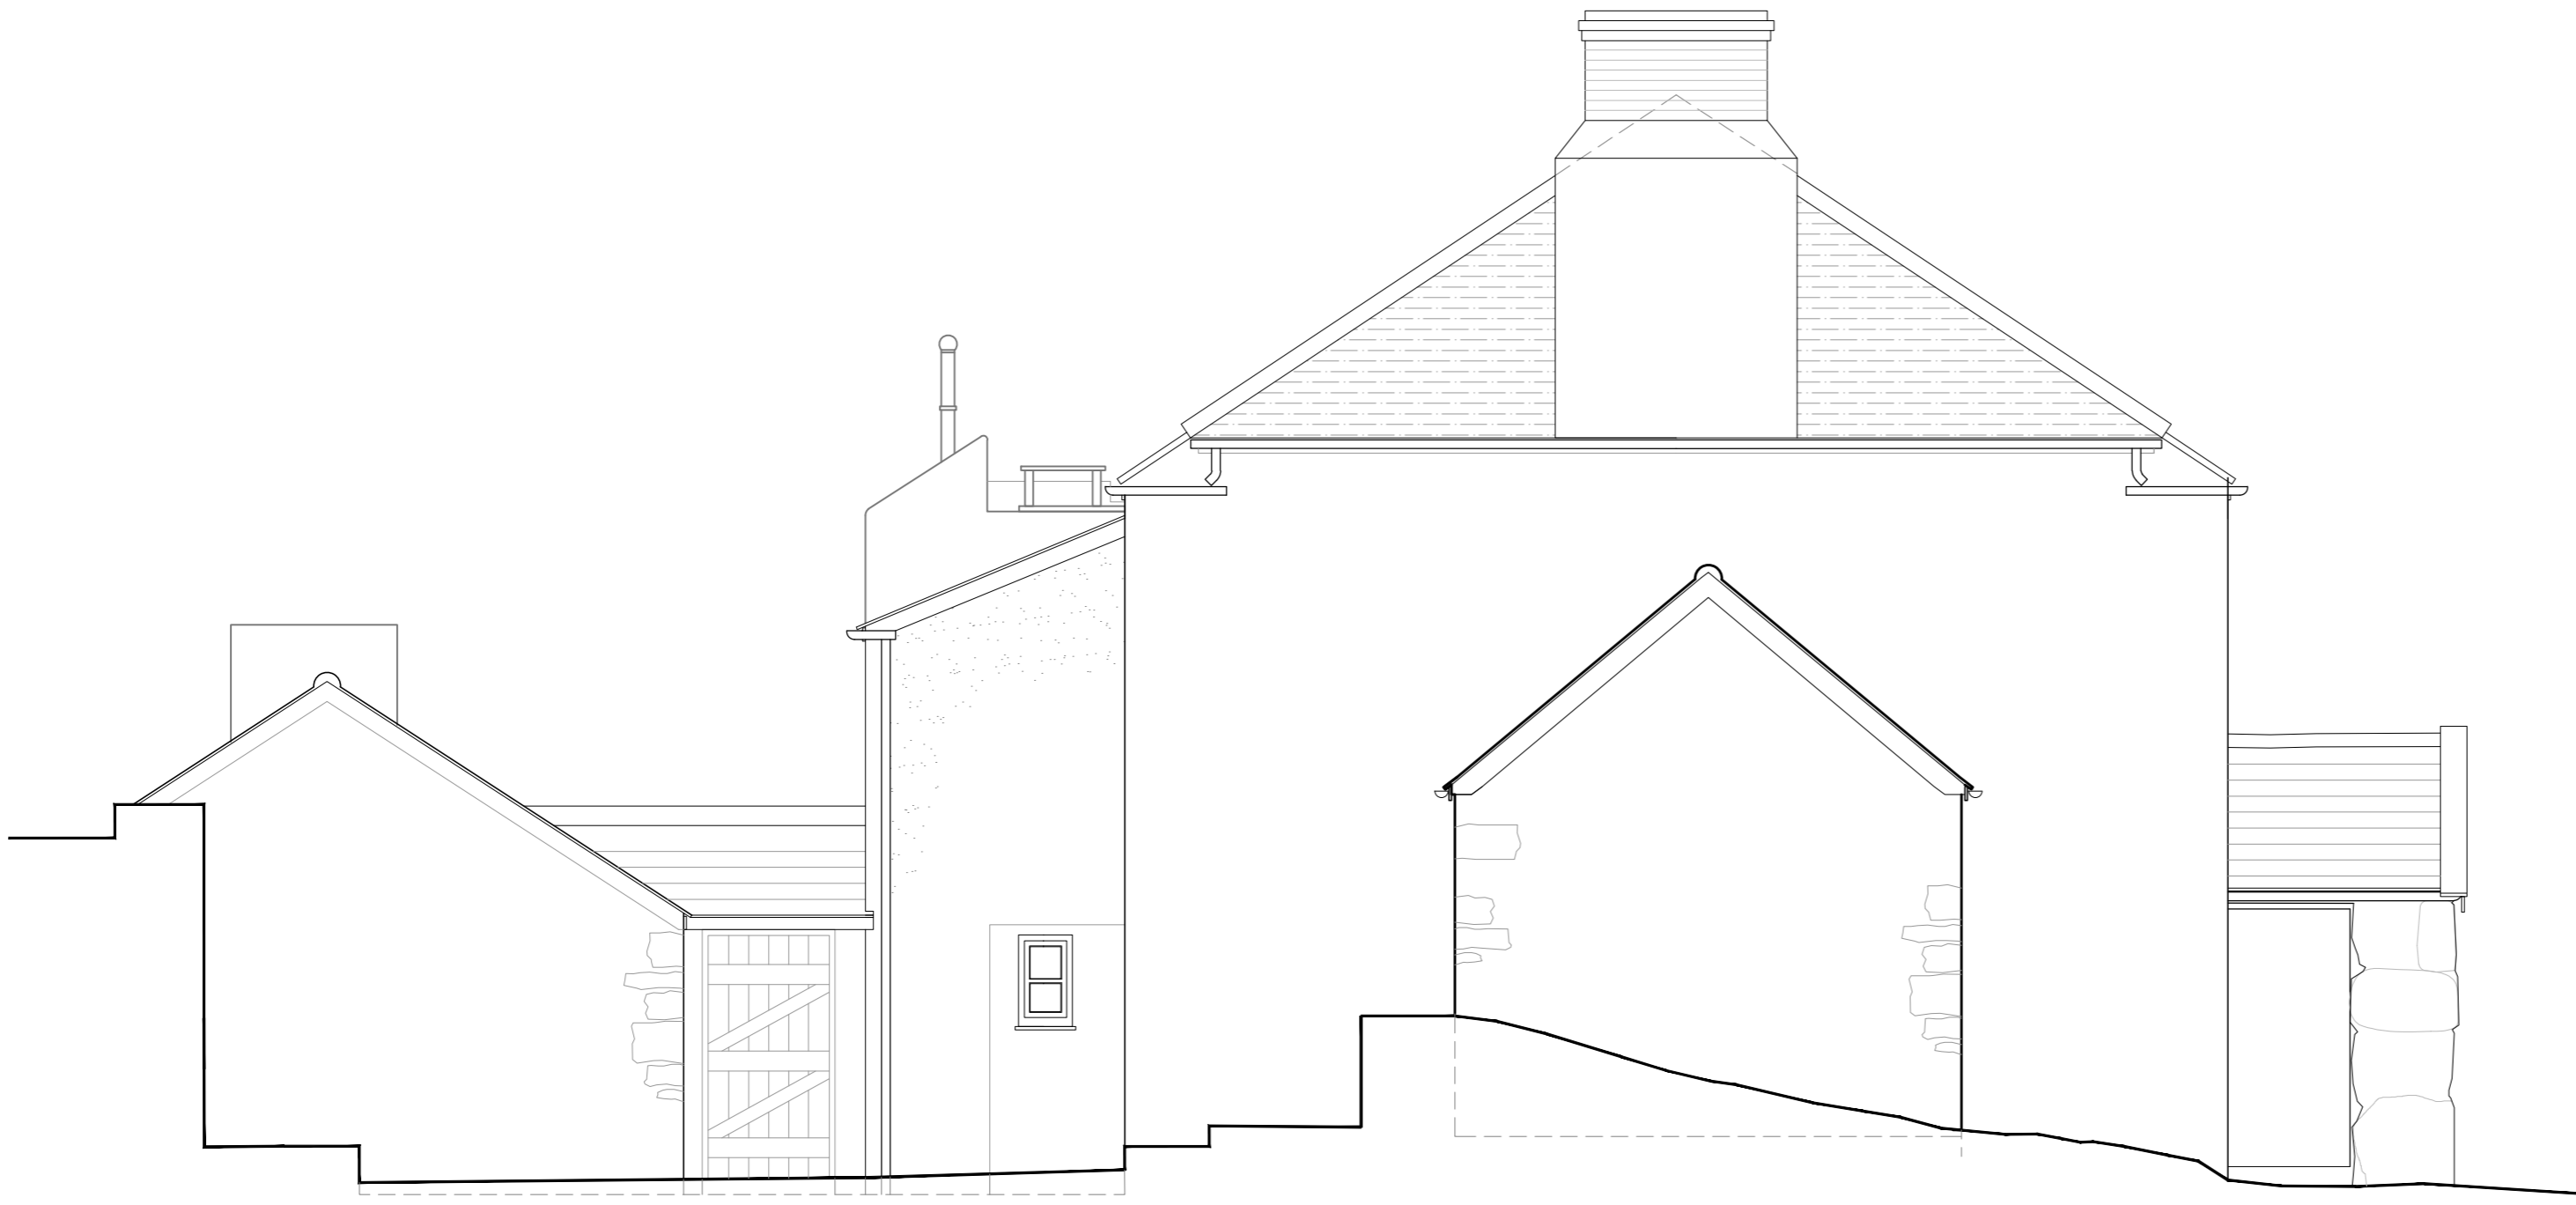


EXISTING NORTHEAST ELEVATION




EXISTING SOUTHEAST ELEVATION



EXISTING SOUTHWEST ELEVATION

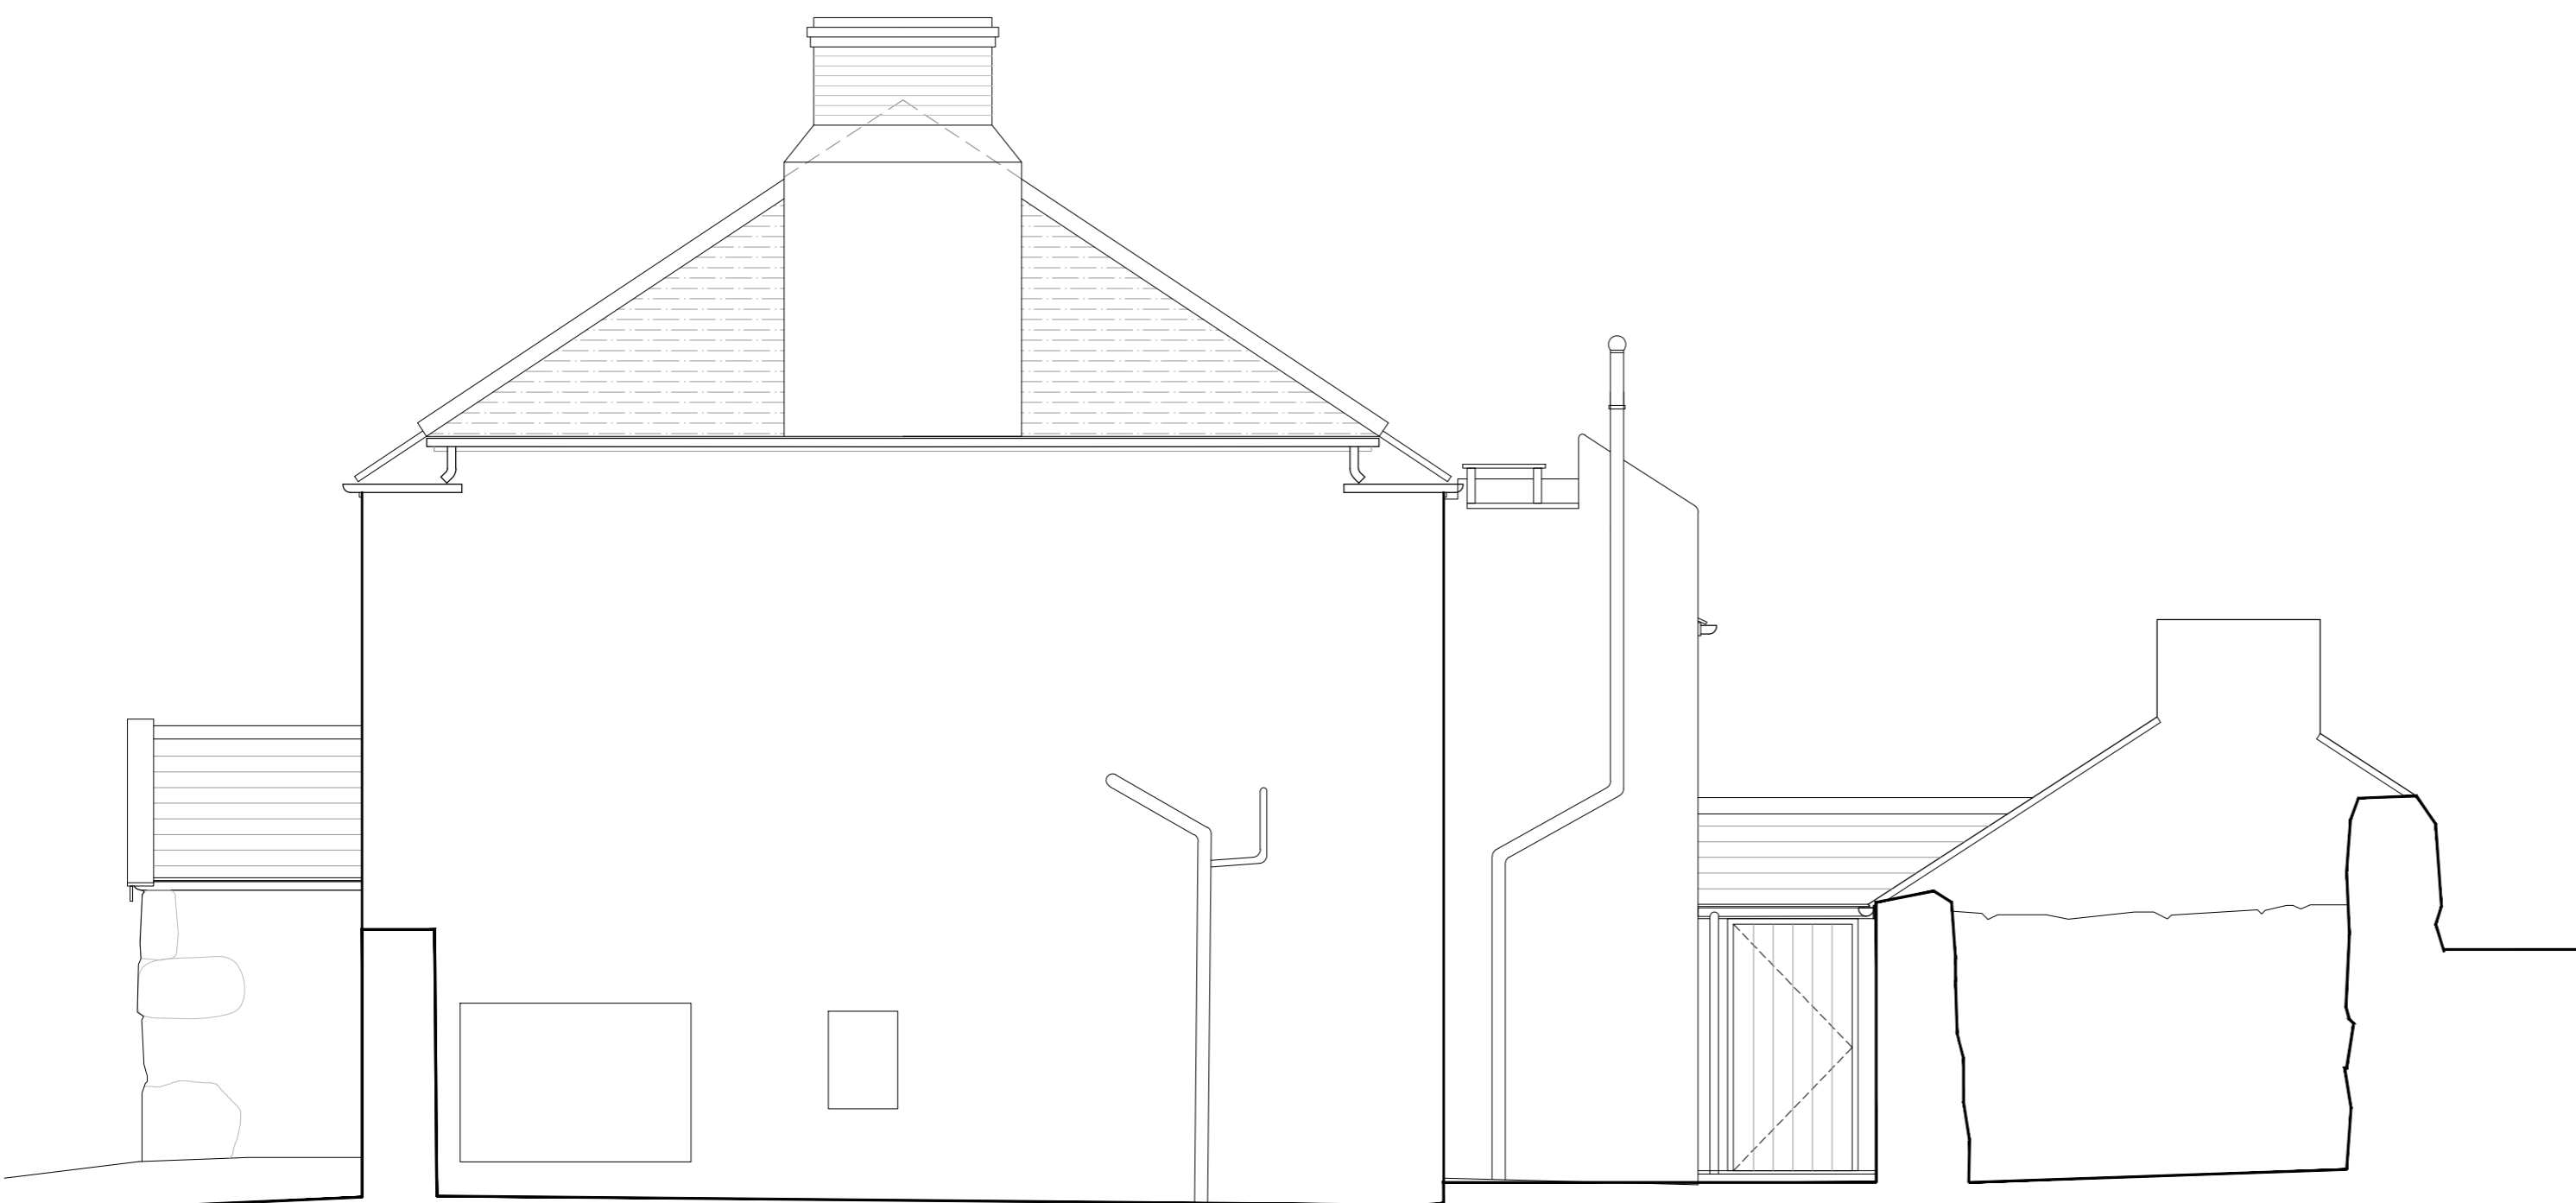

EXISTING NORTHWEST ELEVATION

 

A JW NL 03.07.20 Planning  
 SW NL 26.05.20 First Issue  
 Rev. DR. CH. Date. Notes

PROJECT **DOLPHIN HOUSE**

DRAWING **EXISTING ELEVATIONS**

DRAWING No. **4059\_007A**

SCALE 1:50 @ A1 DATE: **MAY 2020**  
 1:100 @ A3

**llewellyn  
 harker  
 lowe**

Home Farm, East Parade, Stepton Millie, BA4 6TT  
 © llewellyn harker architects 2019  
 Do not scale from this drawing use figured dimensions only.