




EXISTING FIRST FLOOR PLAN

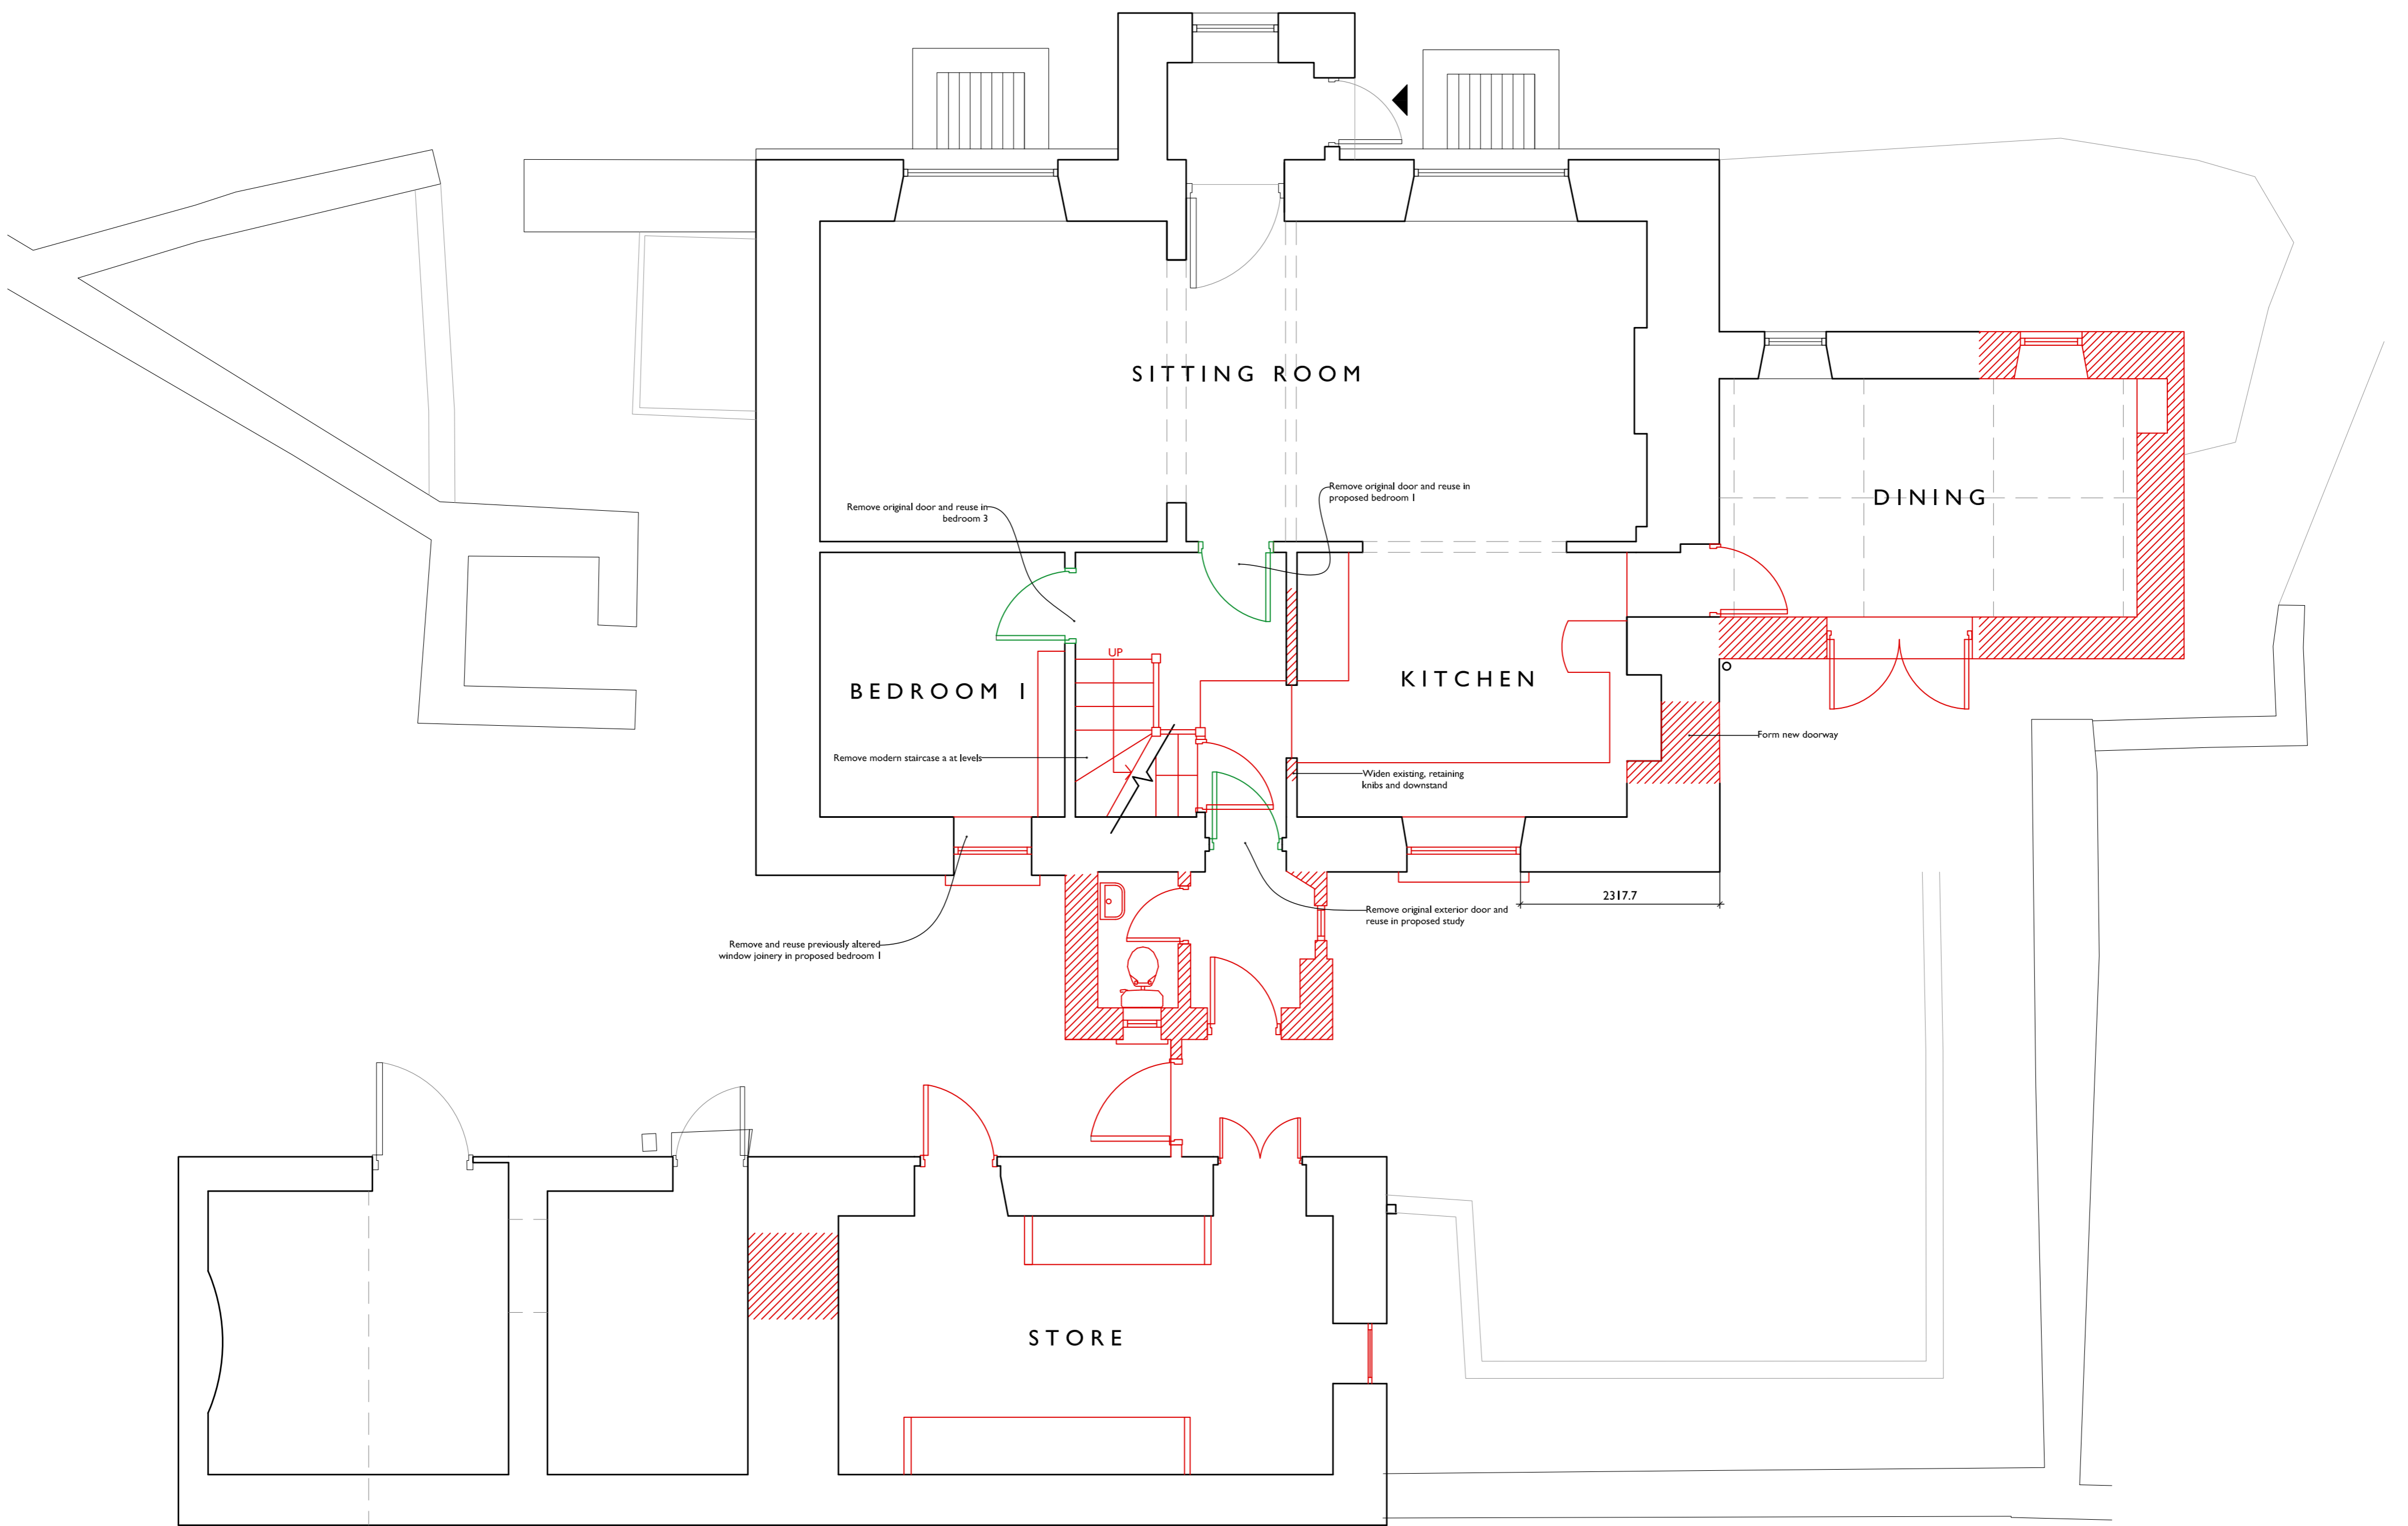

EXISTING GROUND FLOOR PLAN

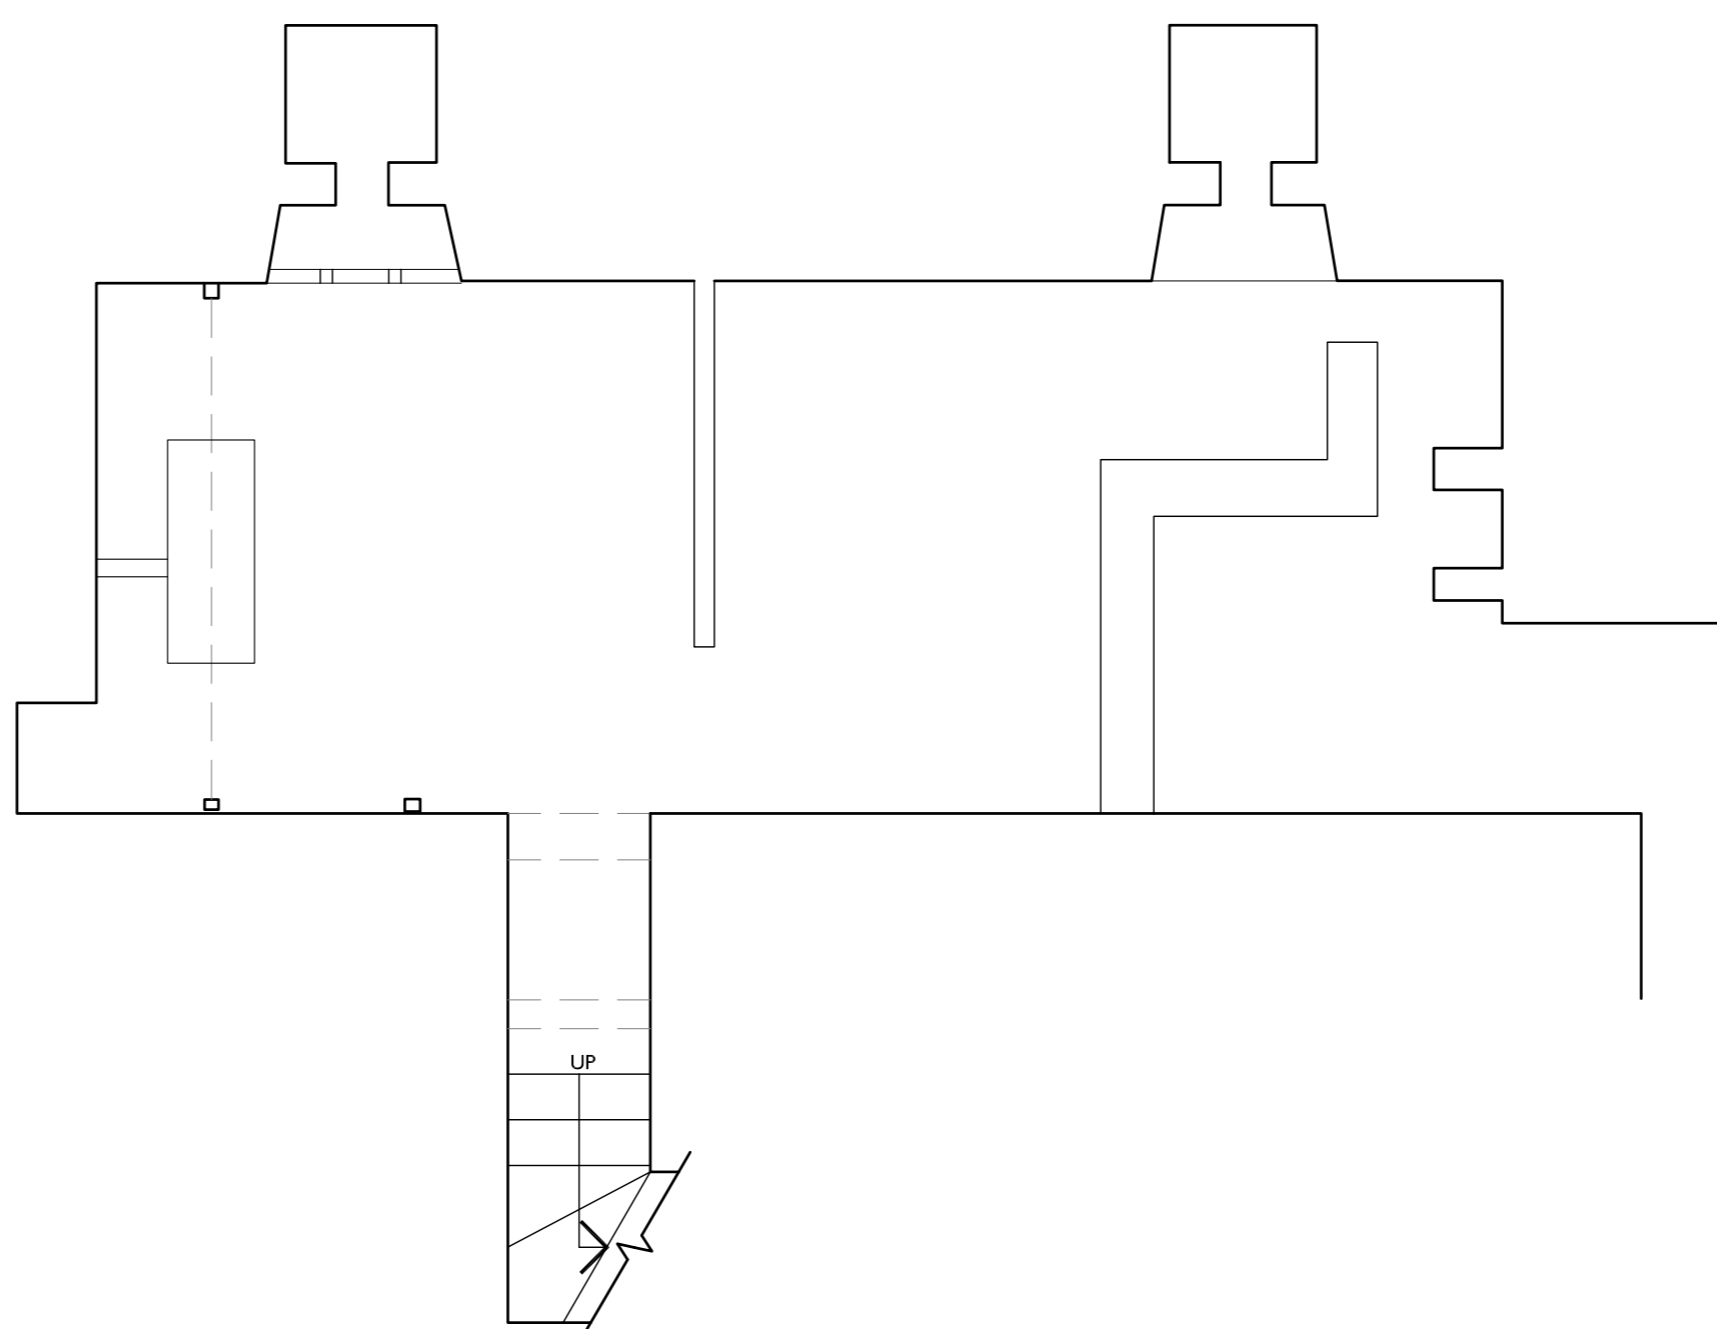


EXISTING BASEMENT PLAN

 

RECEIVED
By Tom Anderton at 3:58 pm, Oct 28, 2020

Rev.	GH	NL	26.10.20	First Issue
	DR.	CH.	Date	Notes
PROJECT		DOLPHIN HOUSE		
DRAWING		EXISTING PLANS		
DRAWING No.		4059_P006		
SCALE		1:50 @ A1 1:100 @ A3		
DATE:		OCT 2020		

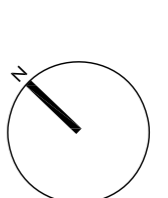

**llewellyn
harker
lowe**