




EXISTING NORTHEAST ELEVATION




EXISTING SOUTHEAST ELEVATION



EXISTING SOUTHWEST ELEVATION

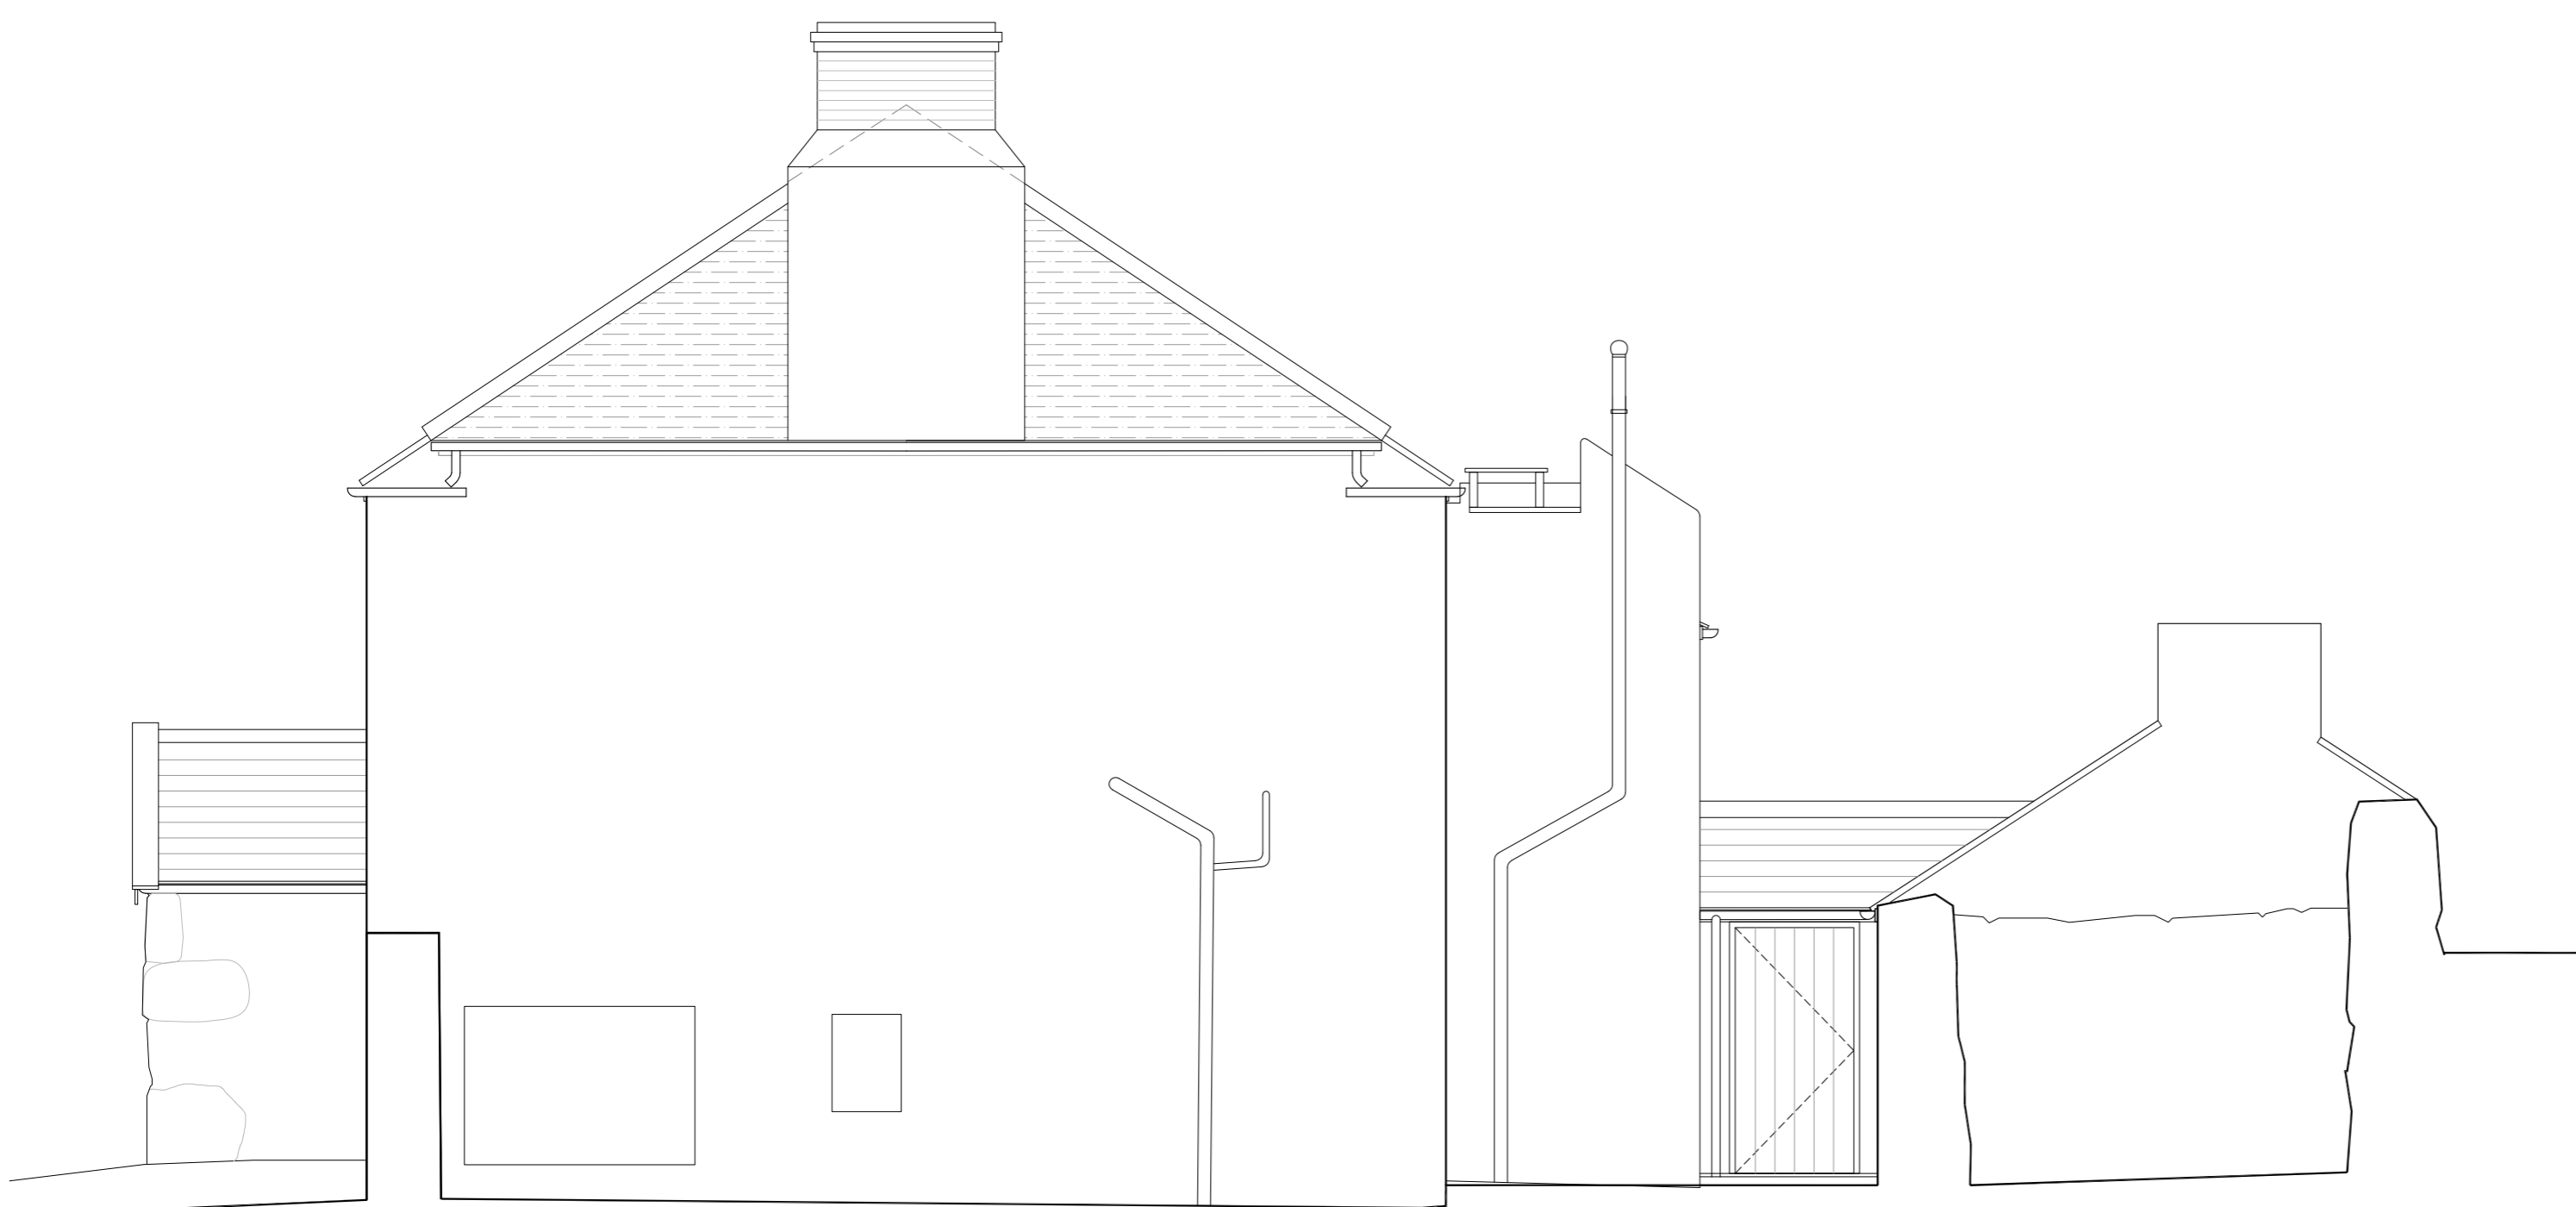

EXISTING SOUTHWEST ELEVATION

 

Rev.	SW	NL	26.05.20	First Issue
	DR.	CH	Date	Notes
PROJECT DOLPHIN HOUSE				
DRAWING EXISTING ELEVATIONS				
DRAWING No. 4059_006				
SCALE: 1:50 @ A1 1:100 @ A3				
DATE: MAY 2020				

**llewellyn
harker
lowe**