


PROPOSED ROOF PLAN

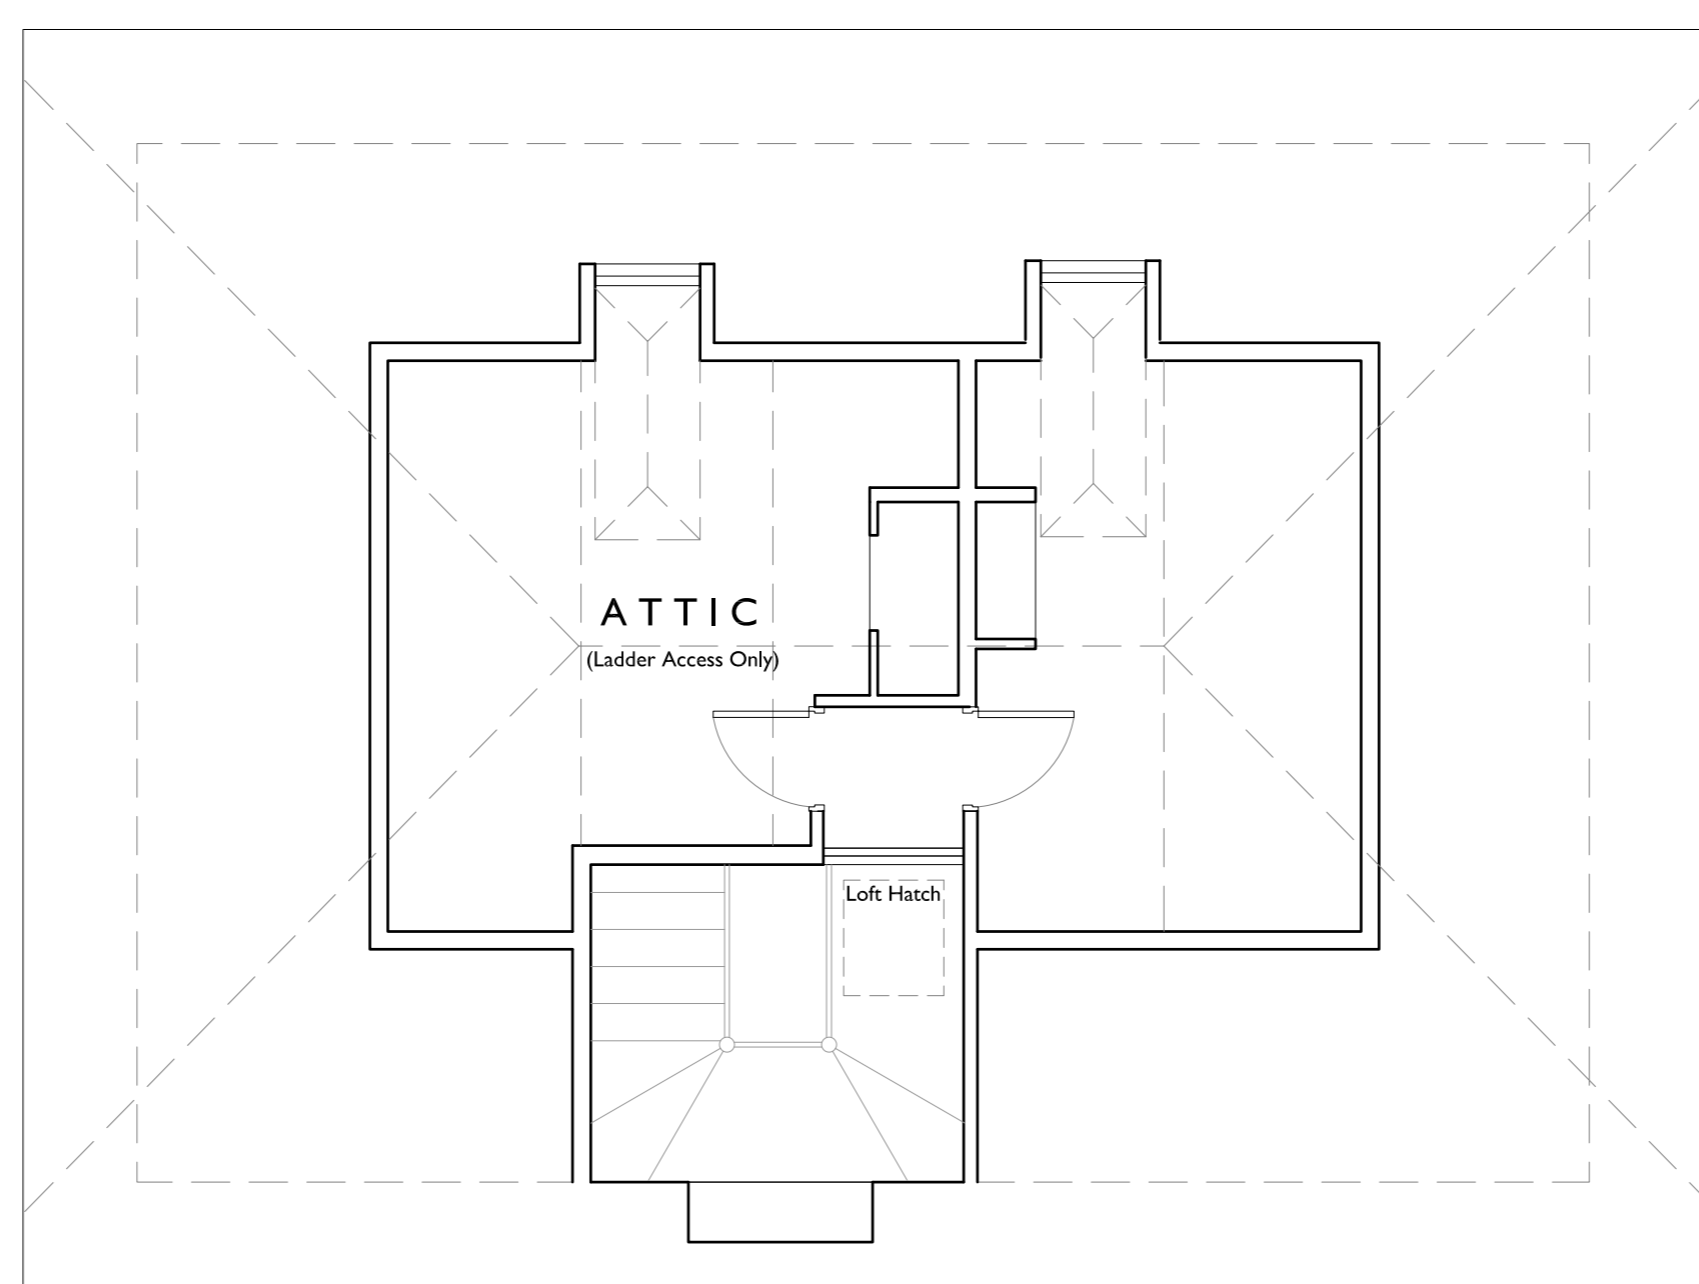

PROPOSED ATTIC PLAN

RECEIVED
By Tom Anderton at 3:58 pm, Oct 28, 2020


Rev.	GH	NL	26.10.20	First Issue
DR.	CH.	Date	Notes	

PROJECT **DOLPHIN HOUSE**

DRAWING **PROPOSED PLANS**

DRAWING No. **4059_P012**

SCALE: 1:50 @ A1
1:100 @ A3 DATE: OCT 2020

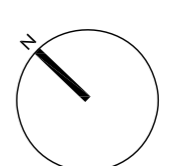

**llewellyn
harker
lowe**

home firm: gitter@llewellynharker.com, bath, BA1 8EH
email: architecture@llewellynharker.com © llewellyn harker architects 2019
Do not scale from this drawing use figured dimensions only.

