


GROUND FLOOR PLAN

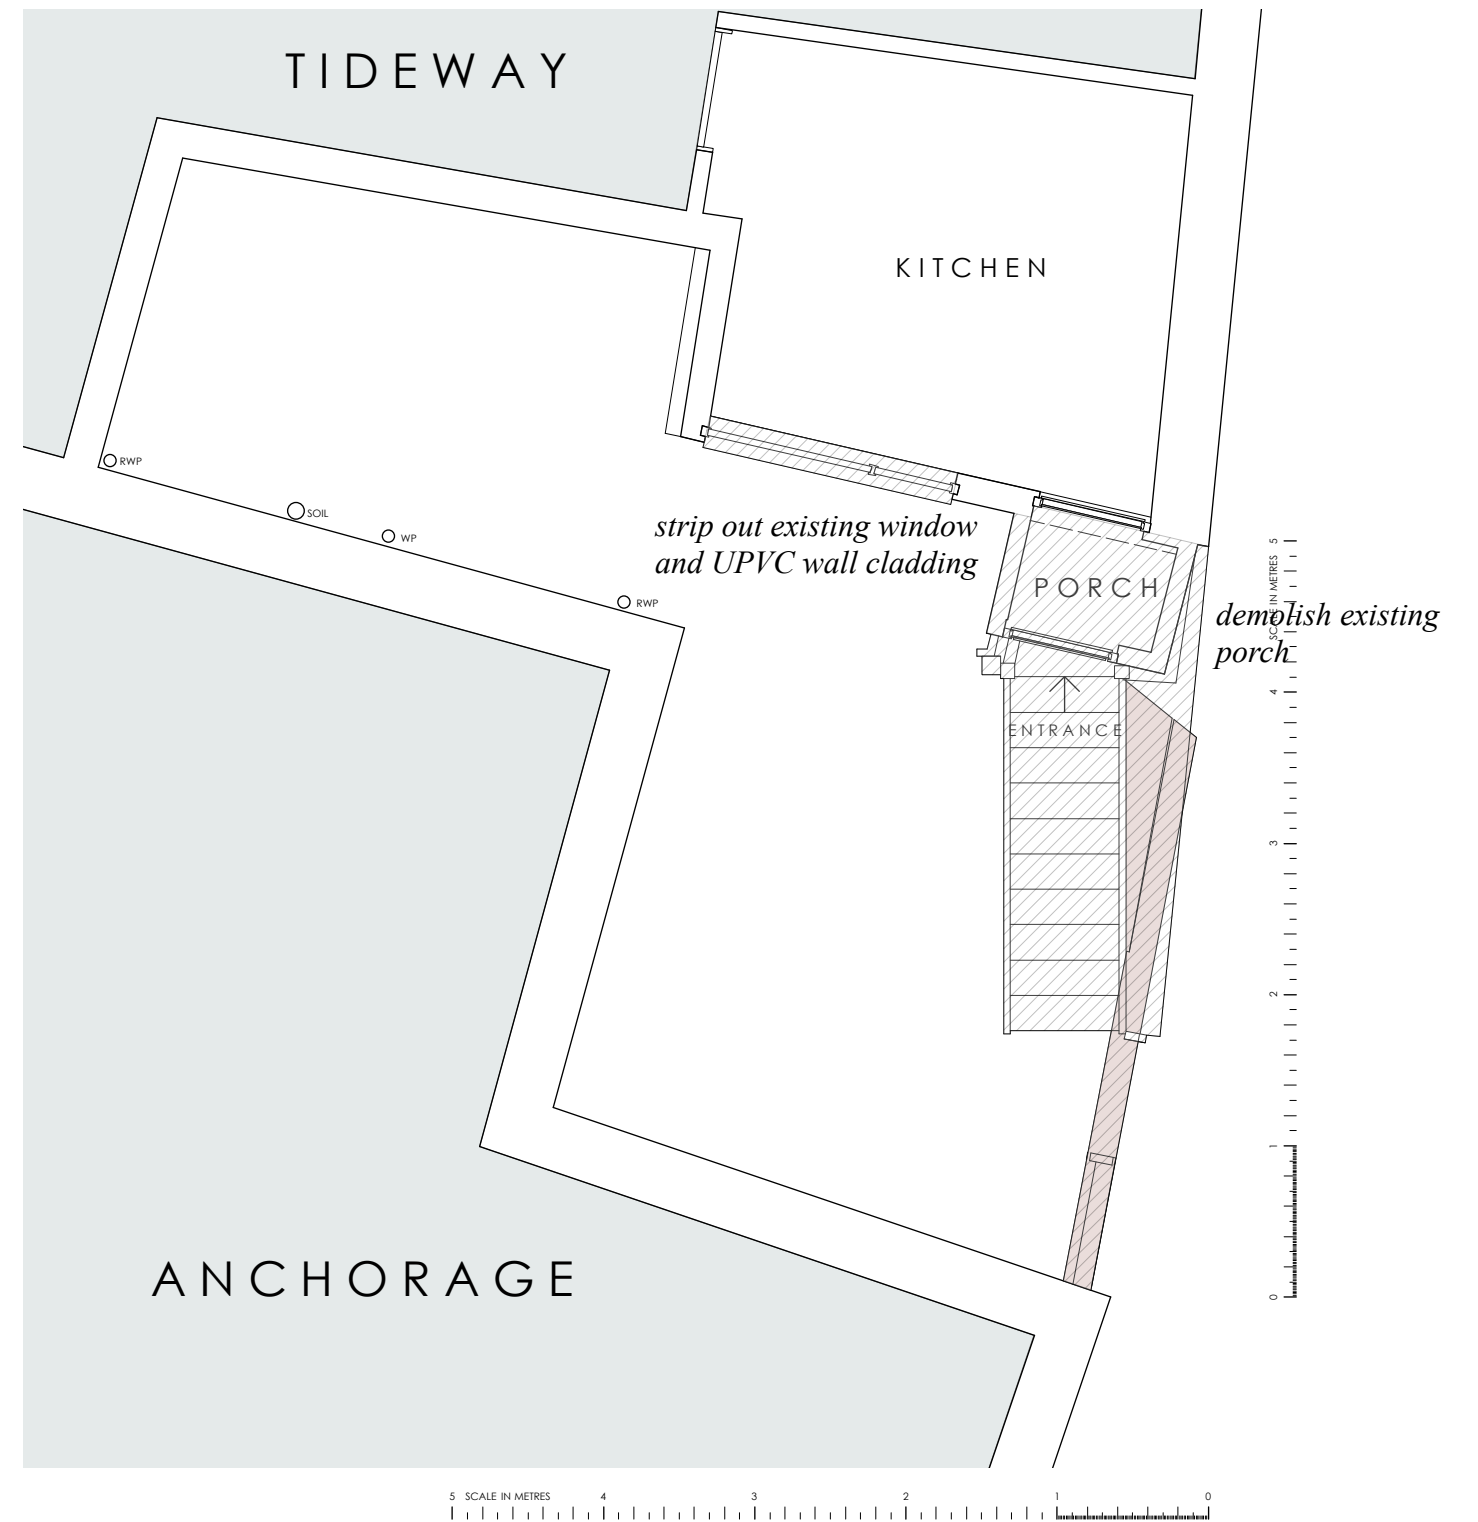

FIRST FLOOR PLAN

RECEIVED

By Emma Kingwell at 8:34 am, Oct 14, 2020

TIDEWAY

THE BANK, HUGH TOWN

EXISTING
PLANS

DRAWING NO. TW02

DATE - OCT 2020

SCALE - 1:50 @ A3