


GROUND FLOOR PLAN

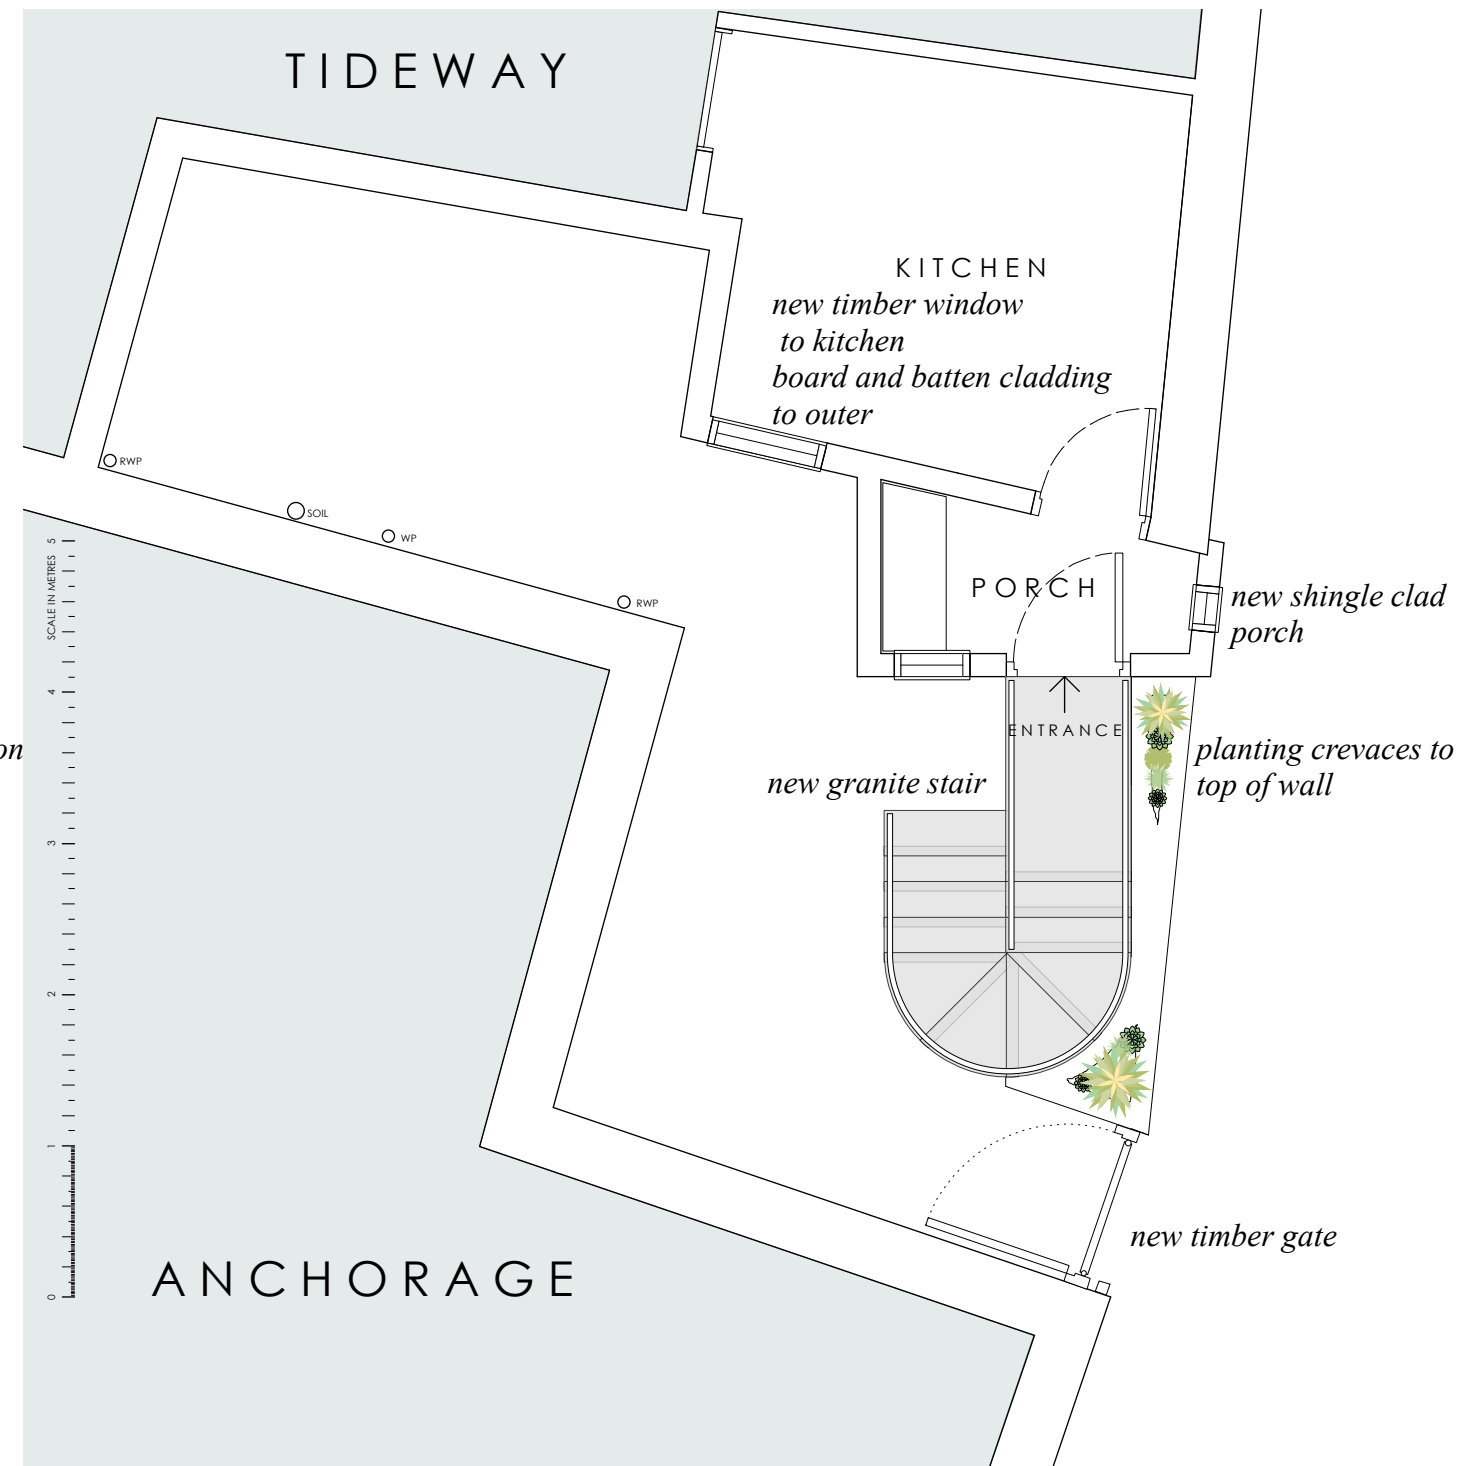

FIRST FLOOR PLAN

RECEIVED
By A King at 4:02 pm, Oct 19, 2020

REVISION A
INCLUSION OF TIMBER WINDOW TO SIDE OF PORCH.
SHOWN ON ELEVATION BUT ORIGINALLY OMITTED FROM PLAN

TIDEWAY
THE BANK, HUGH TOWN

PROPOSED PLANS

DRAWING NO. TW04A
DATE - OCT 2020
SCALE - 1:50 @ A3