


GROUND FLOOR PLAN

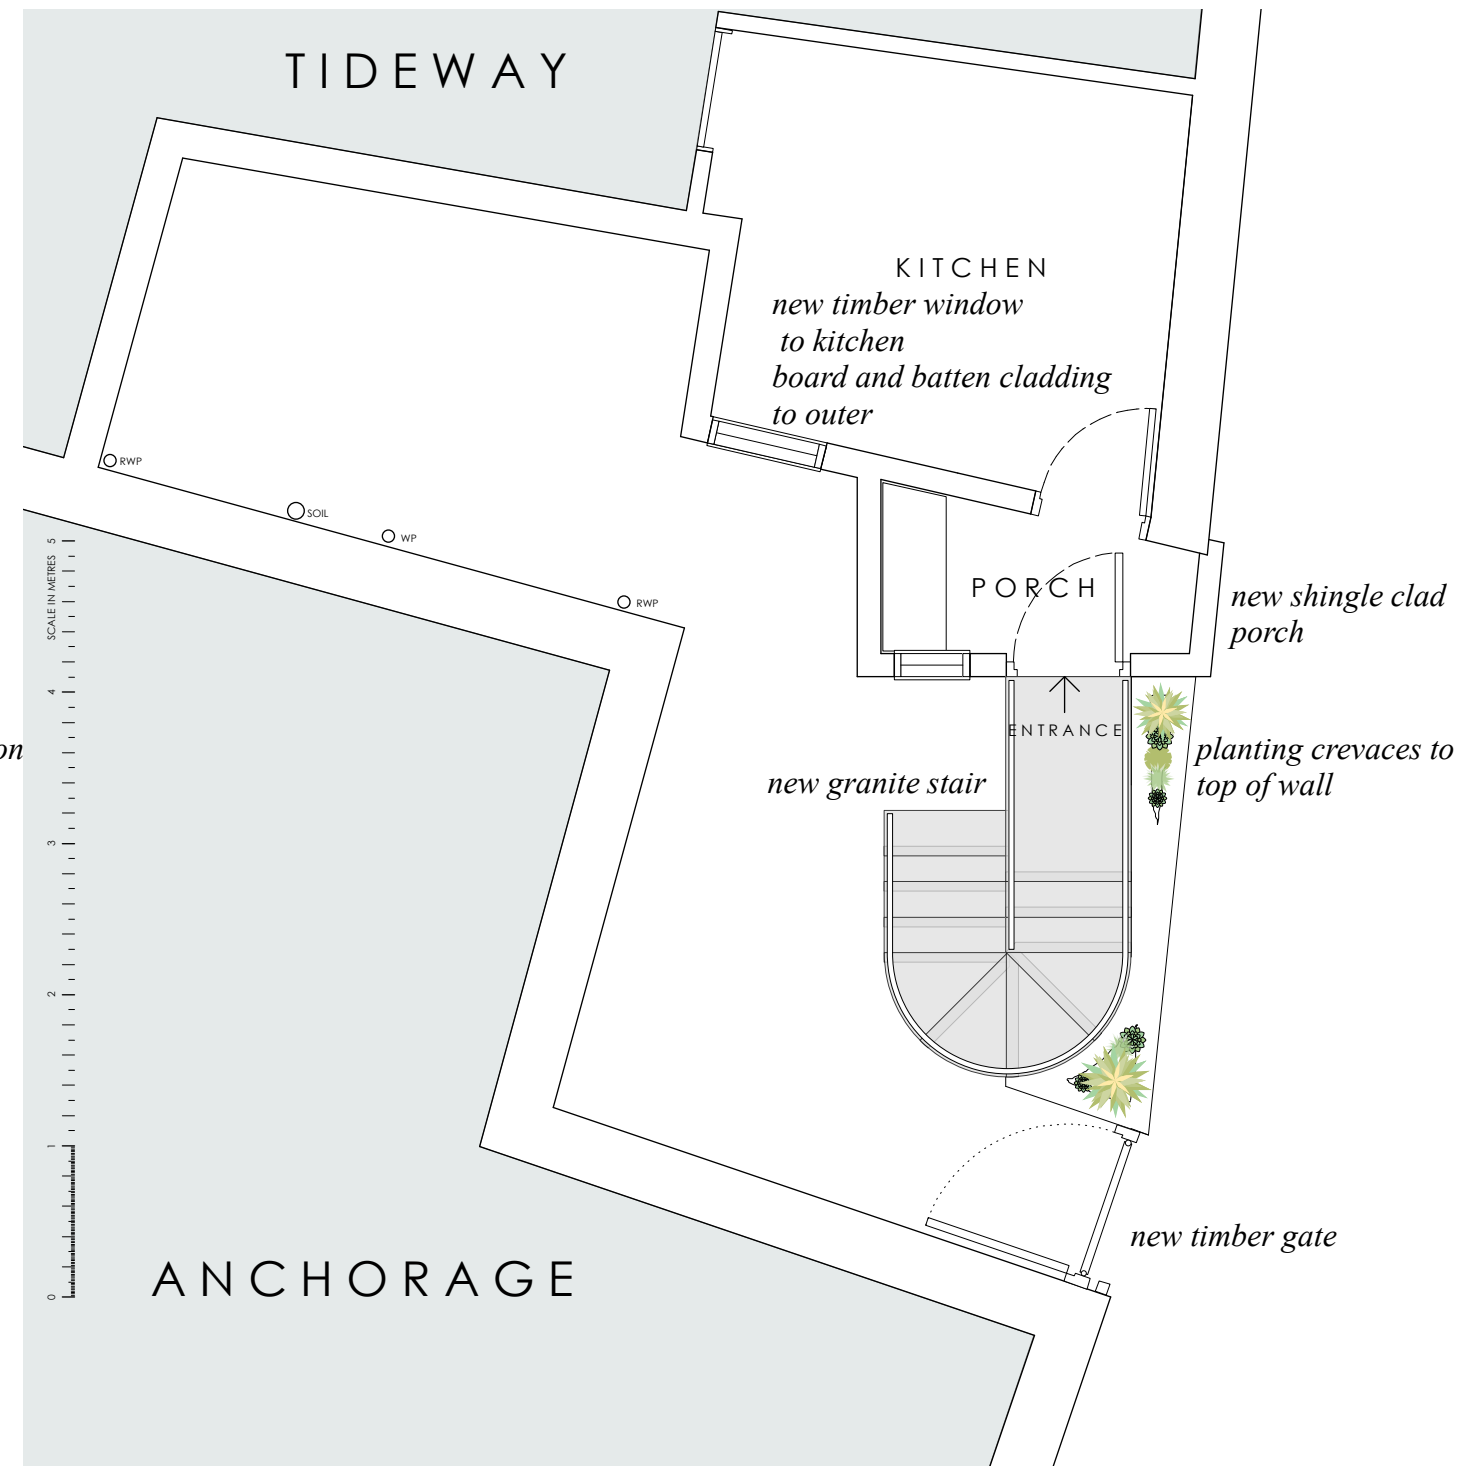

FIRST FLOOR PLAN

RECEIVED
By Emma Kingwell at 8:33 am, Oct 14, 2020

TIDEWAY
THE BANK, HUGH TOWN

PROPOSED PLANS

DRAWING NO. TW04
DATE - OCT 2020
SCALE - 1:50 @ A3