



RECEIVED
By Emma Kingwell at 8:31 am, Dec 11, 2020

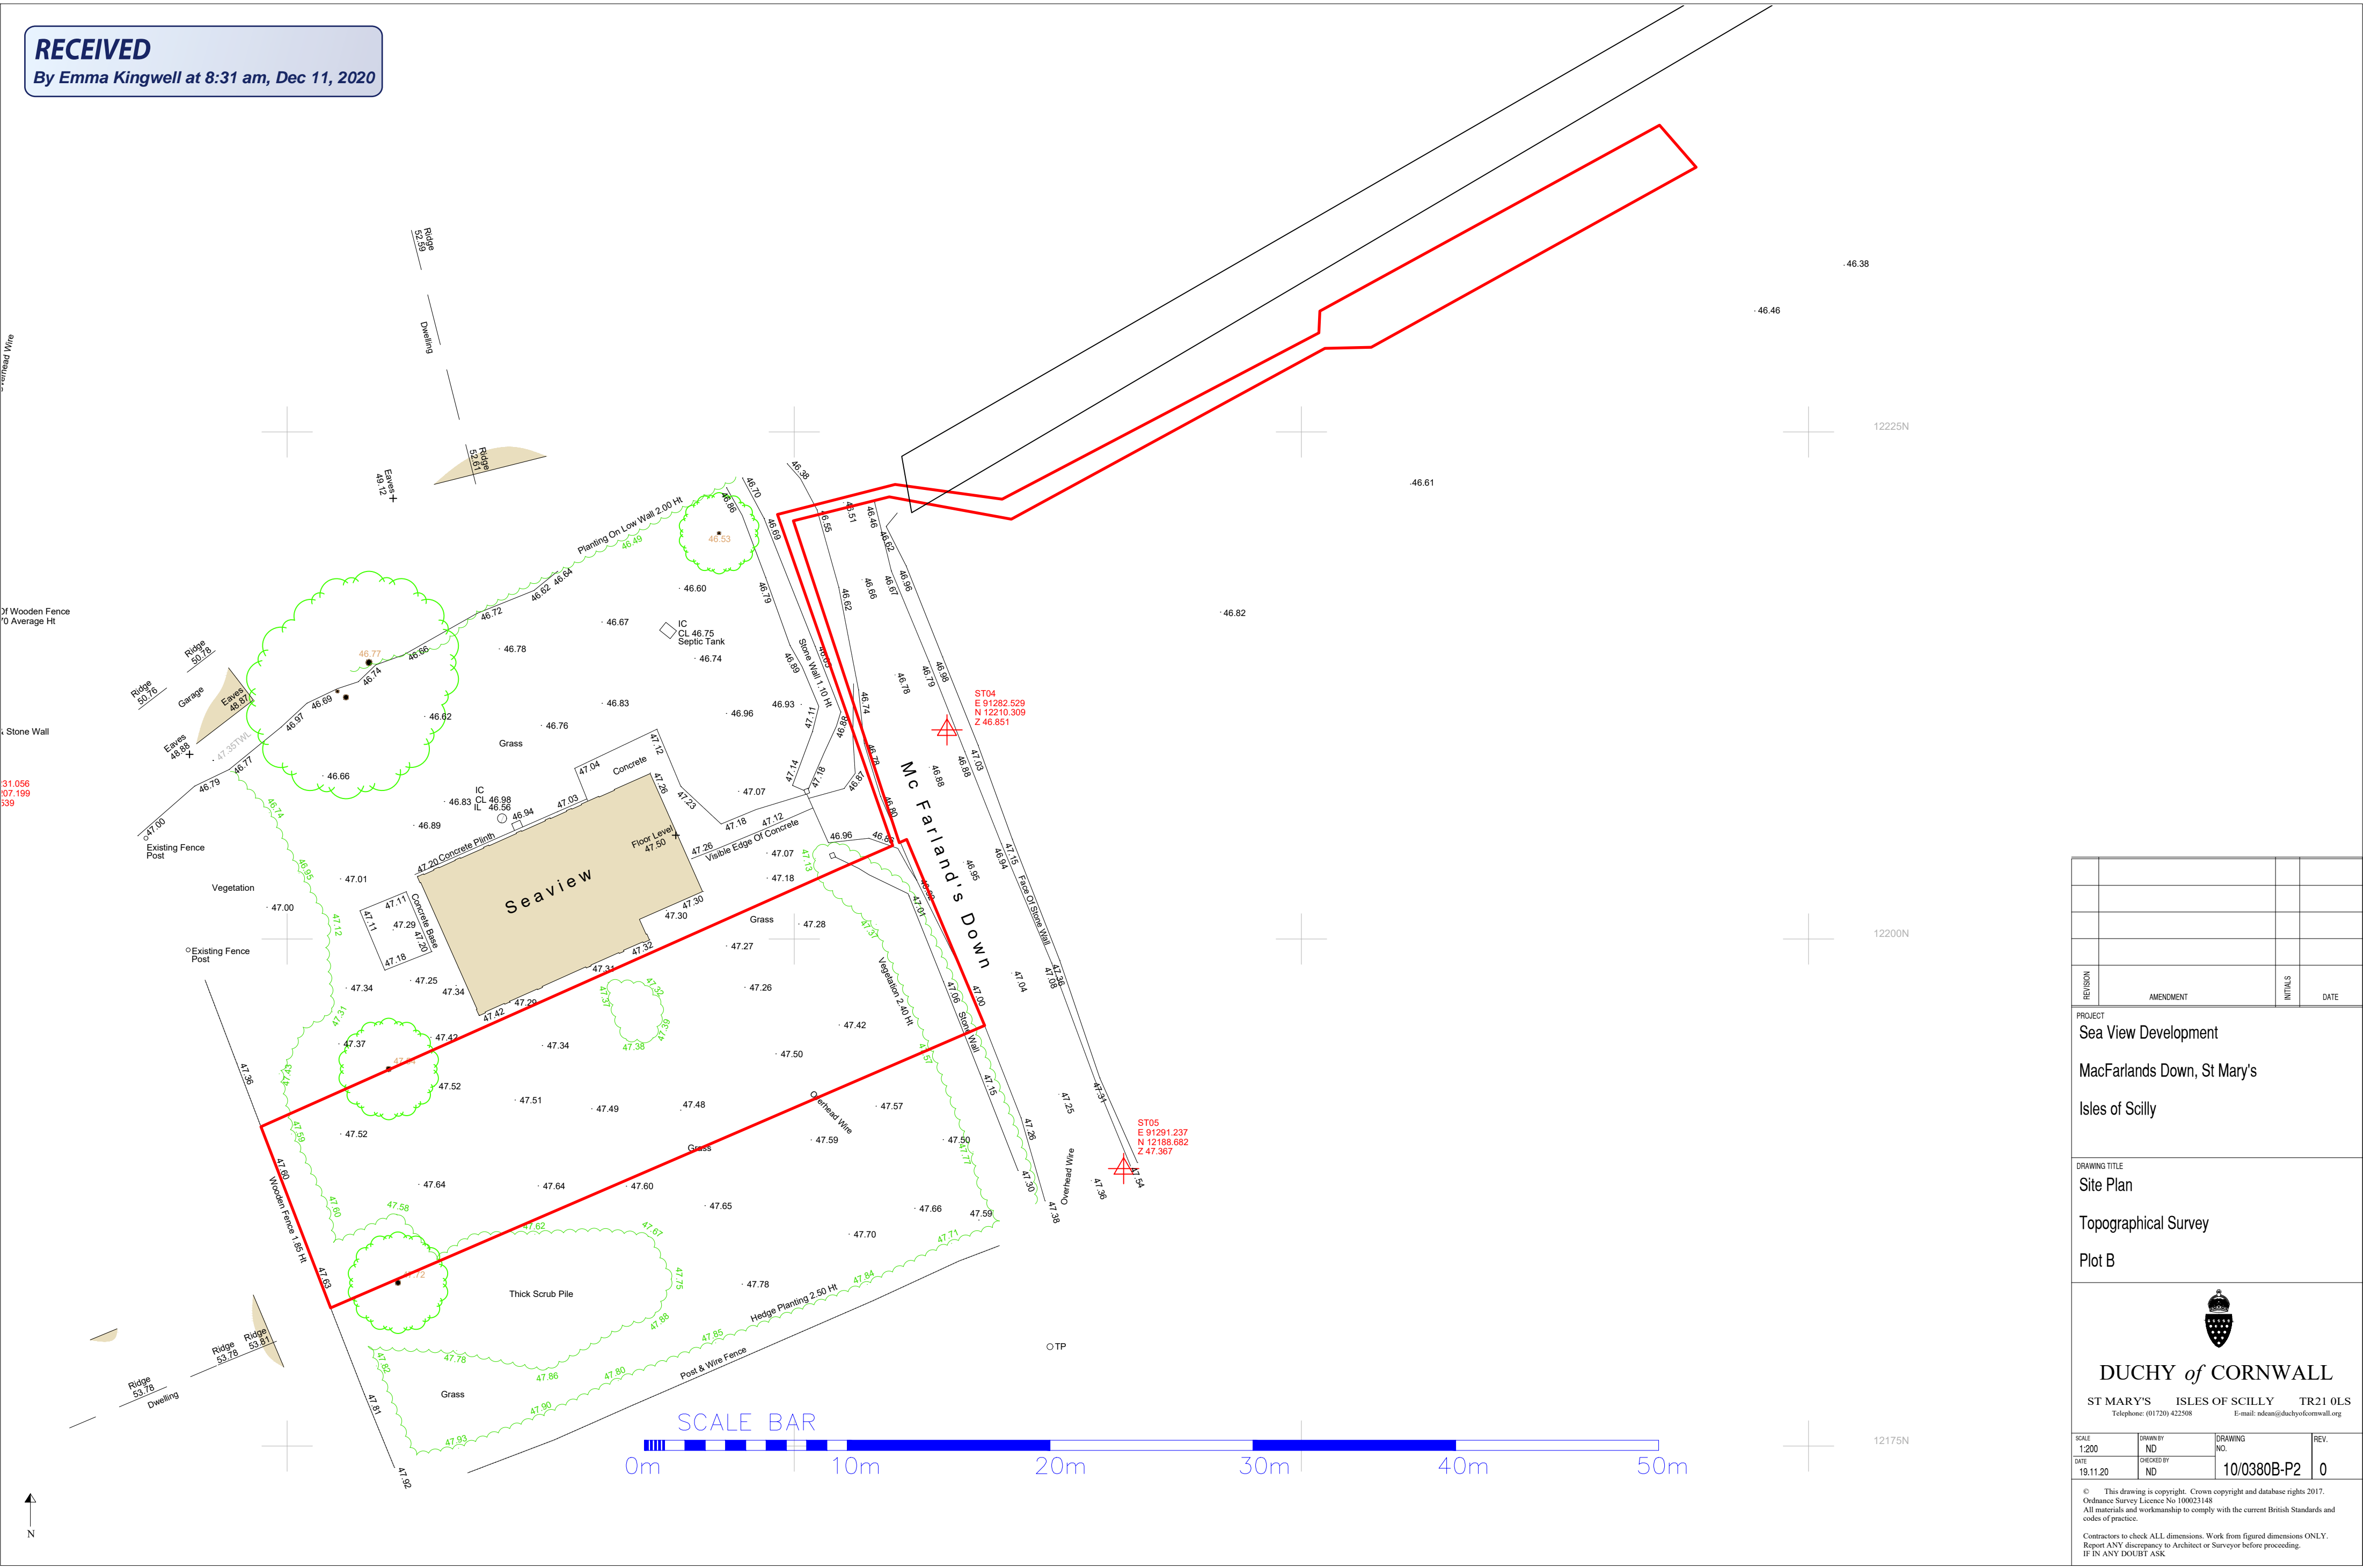

REVISION	AMENDMENT	INITIALS	DATE

PROJECT
Sea View Development
MacFarlands Down, St Mary's
Isles of Scilly

DRAWING TITLE
Site Plan
Topographical Survey
Plot B


DUCHY of CORNWALL
ST MARY'S ISLES OF SCILLY TR21 0LS
Telephone: (01720) 422508 E-mail: ndean@duchyofcornwall.org

SCALE	DRAWN BY	DRAWING NO.	REV.
1:200	ND	10/0380B-P2	0
DATE	CHECKED BY		
19.11.20	ND		

© This drawing is copyright. Crown copyright and database rights 2017.
Ordnance Survey Licence No 100023148
All materials and workmanship to comply with the current British Standards and codes of practice.
Contractors to check ALL dimensions. Work from figured dimensions ONLY.
Report ANY discrepancy to Architect or Surveyor before proceeding.
IF IN ANY DOUBT ASK