





NORTH ELEVATION

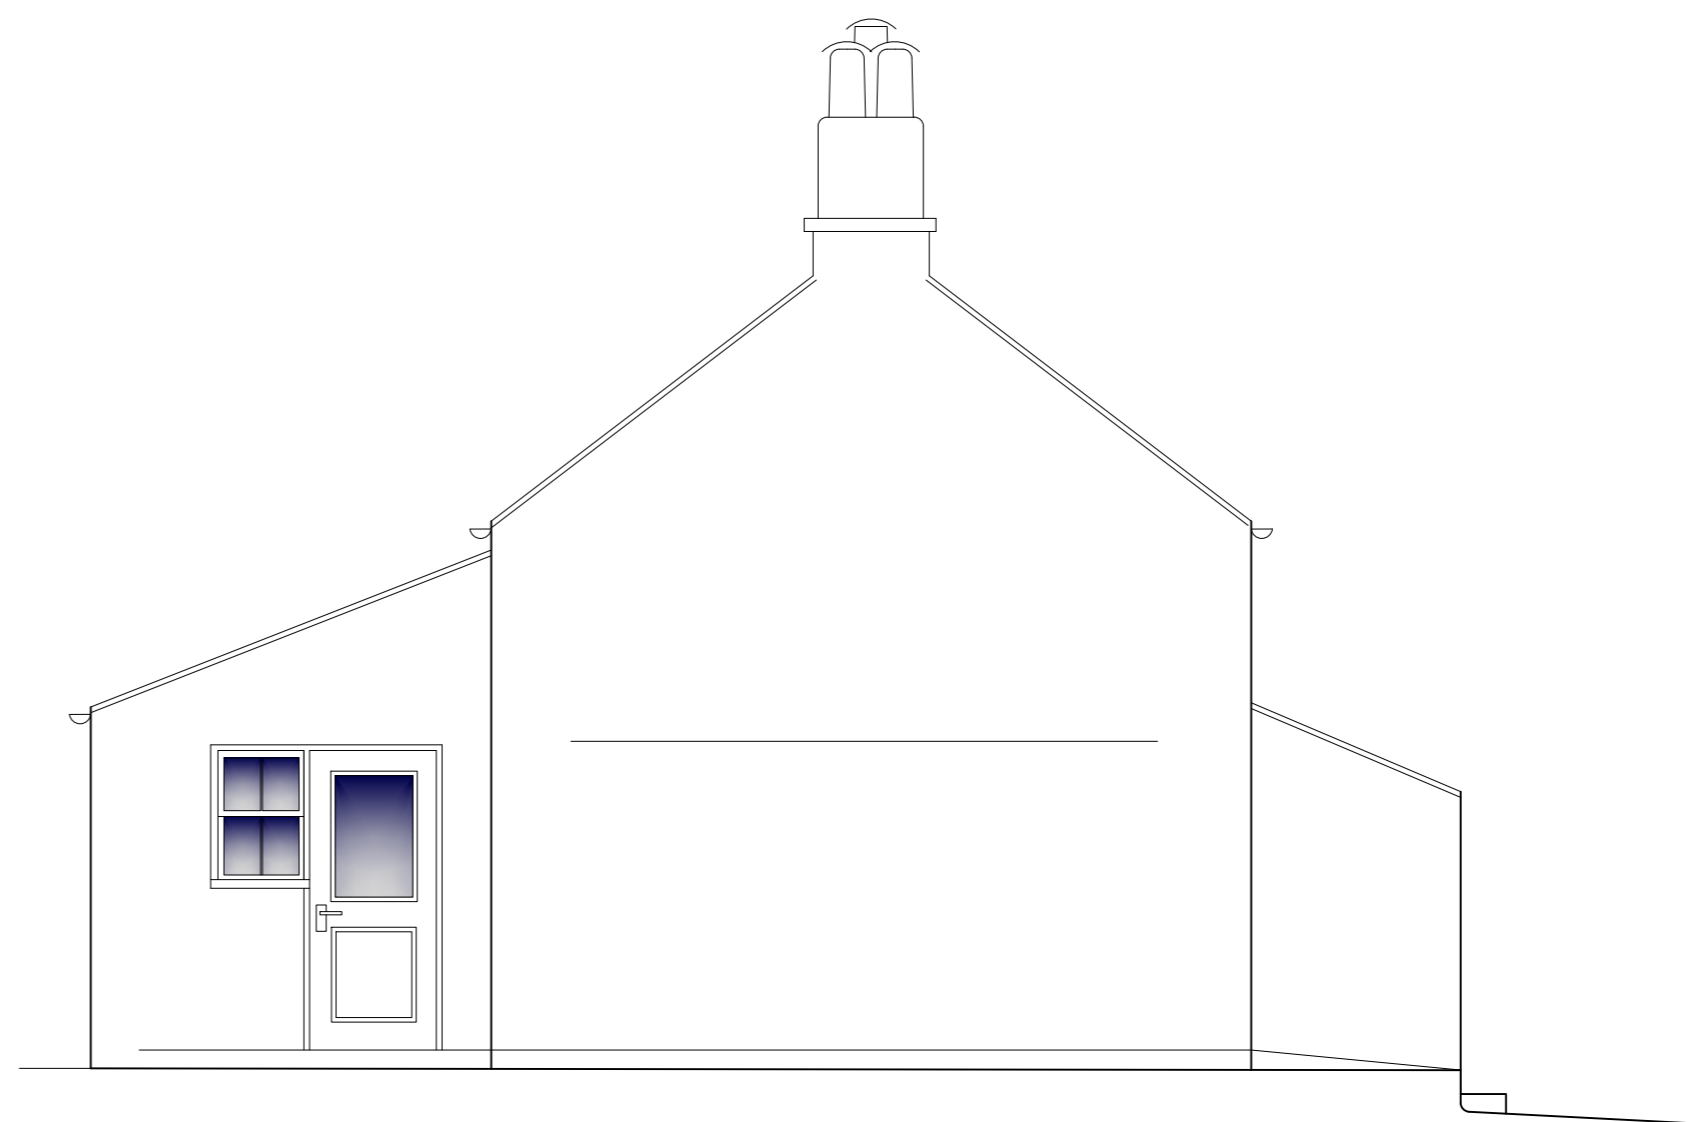

WEST ELEVATION



SOUTH ELEVATION

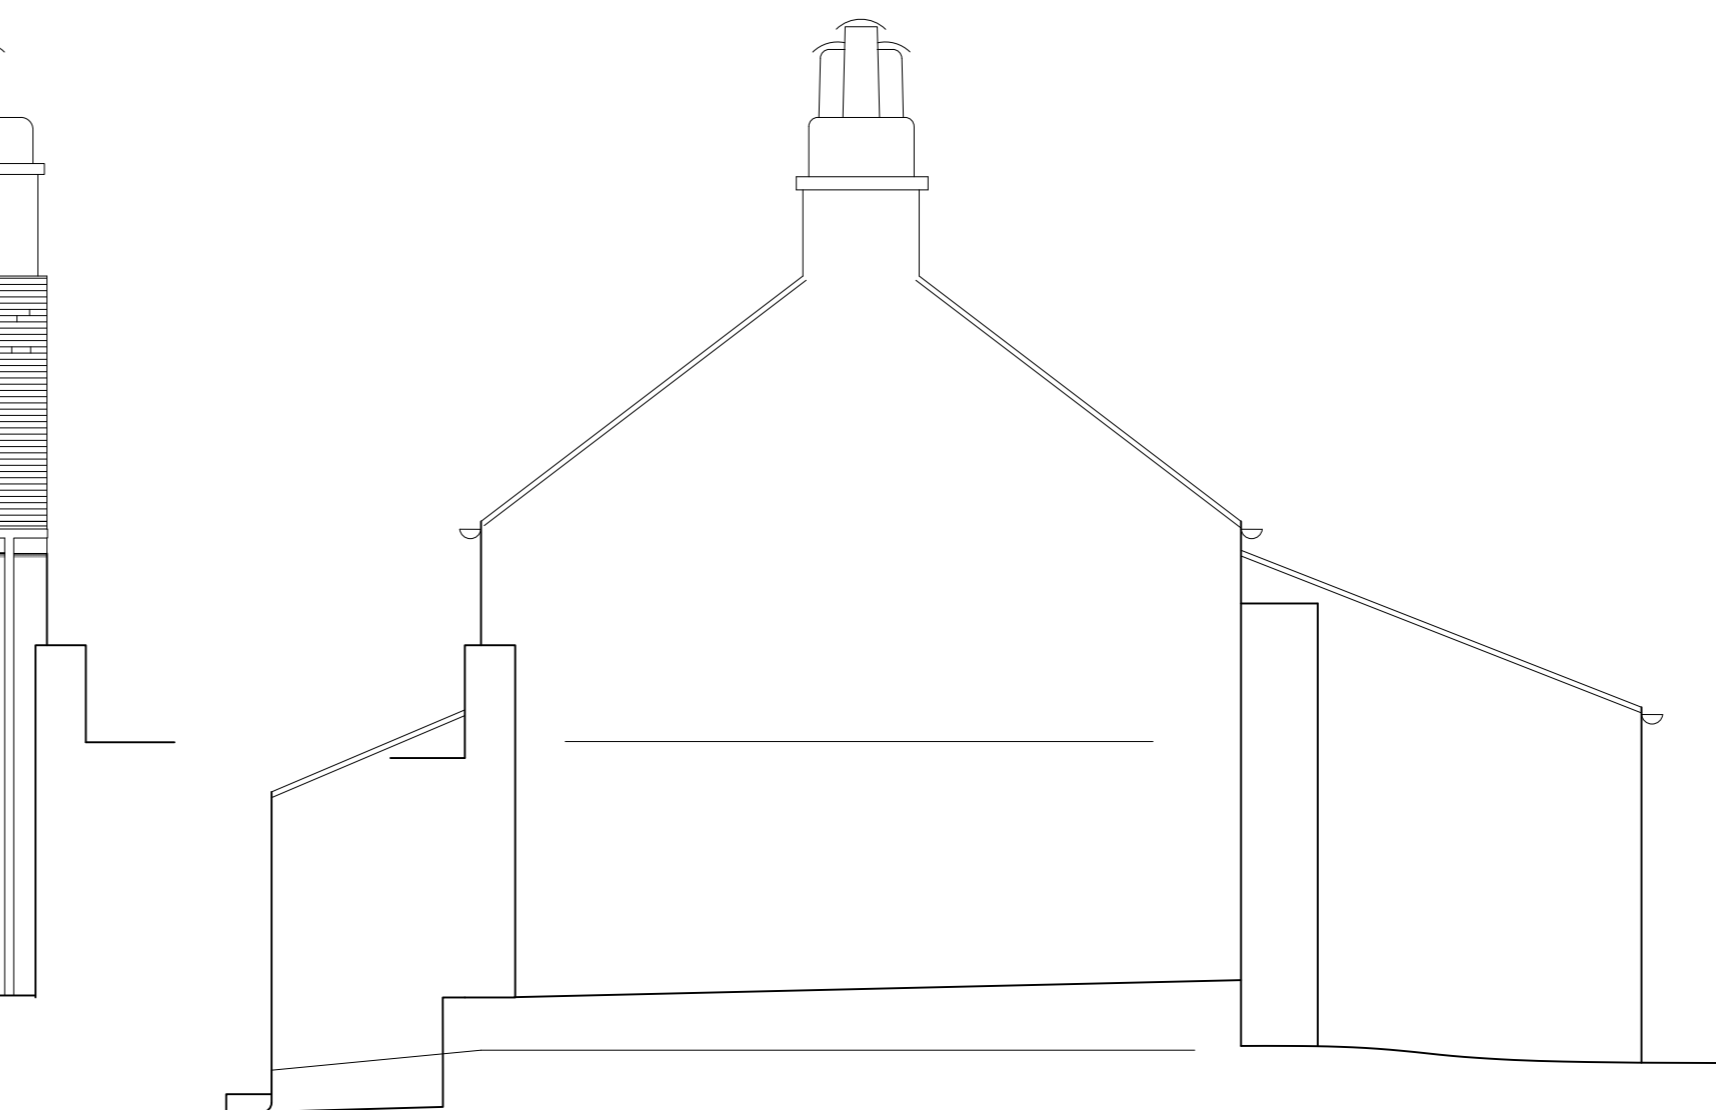


EAST ELEVATION

**RECEIVED**  
By Tom Anderton at 2:42 pm, Jan 05, 2021

REVISION	AMENDMENT	INITIALS	DATE

PROJECT  
Green Farm Cottage  
Re-Roofing Works

DRAWING TITLE  
Existing Elevations

  
**DUCHY of CORNWALL**  
 ST MARY'S ISLES OF SCILLY TR21 0LS  
 Telephone: (01720) 422508 E-mail: ndcan@duchyofcornwall.org

SCALE	DRAWN BY	DRAWING NO.	REV.
1:50@A2	ND	10/0733-P02	0
DATE	CHECKED BY		
08.12.20	ND		

© This drawing is copyright. Crown copyright and database rights 2017.  
Ordnance Survey Licence No 100023148  
All materials and workmanship to comply with the current British Standards and codes of practice.  
Contractors to check ALL dimensions. Work from figured dimensions ONLY.  
Report ANY discrepancy to Architect or Surveyor before proceeding.  
IF IN ANY DOUBT ASK