


Contractors to check all dimensions on drawings.
 Any discrepancies must be reported to KTA or the contract administrator before proceeding.
 Do not scale from planning drawings, work to figured dimensions.
 This drawing must be read in conjunction with all relevant consultants drawings.
 This drawing is © KTA.

Revision Schedule

Revision Number	Revision Date	Revision Description	Issued/ Authorised by
P2	JAN 2021	PLANNING ISSUE	MC/AC
P1	JAN 2021	DRAFT PLANNING ISSUE	MC/AC

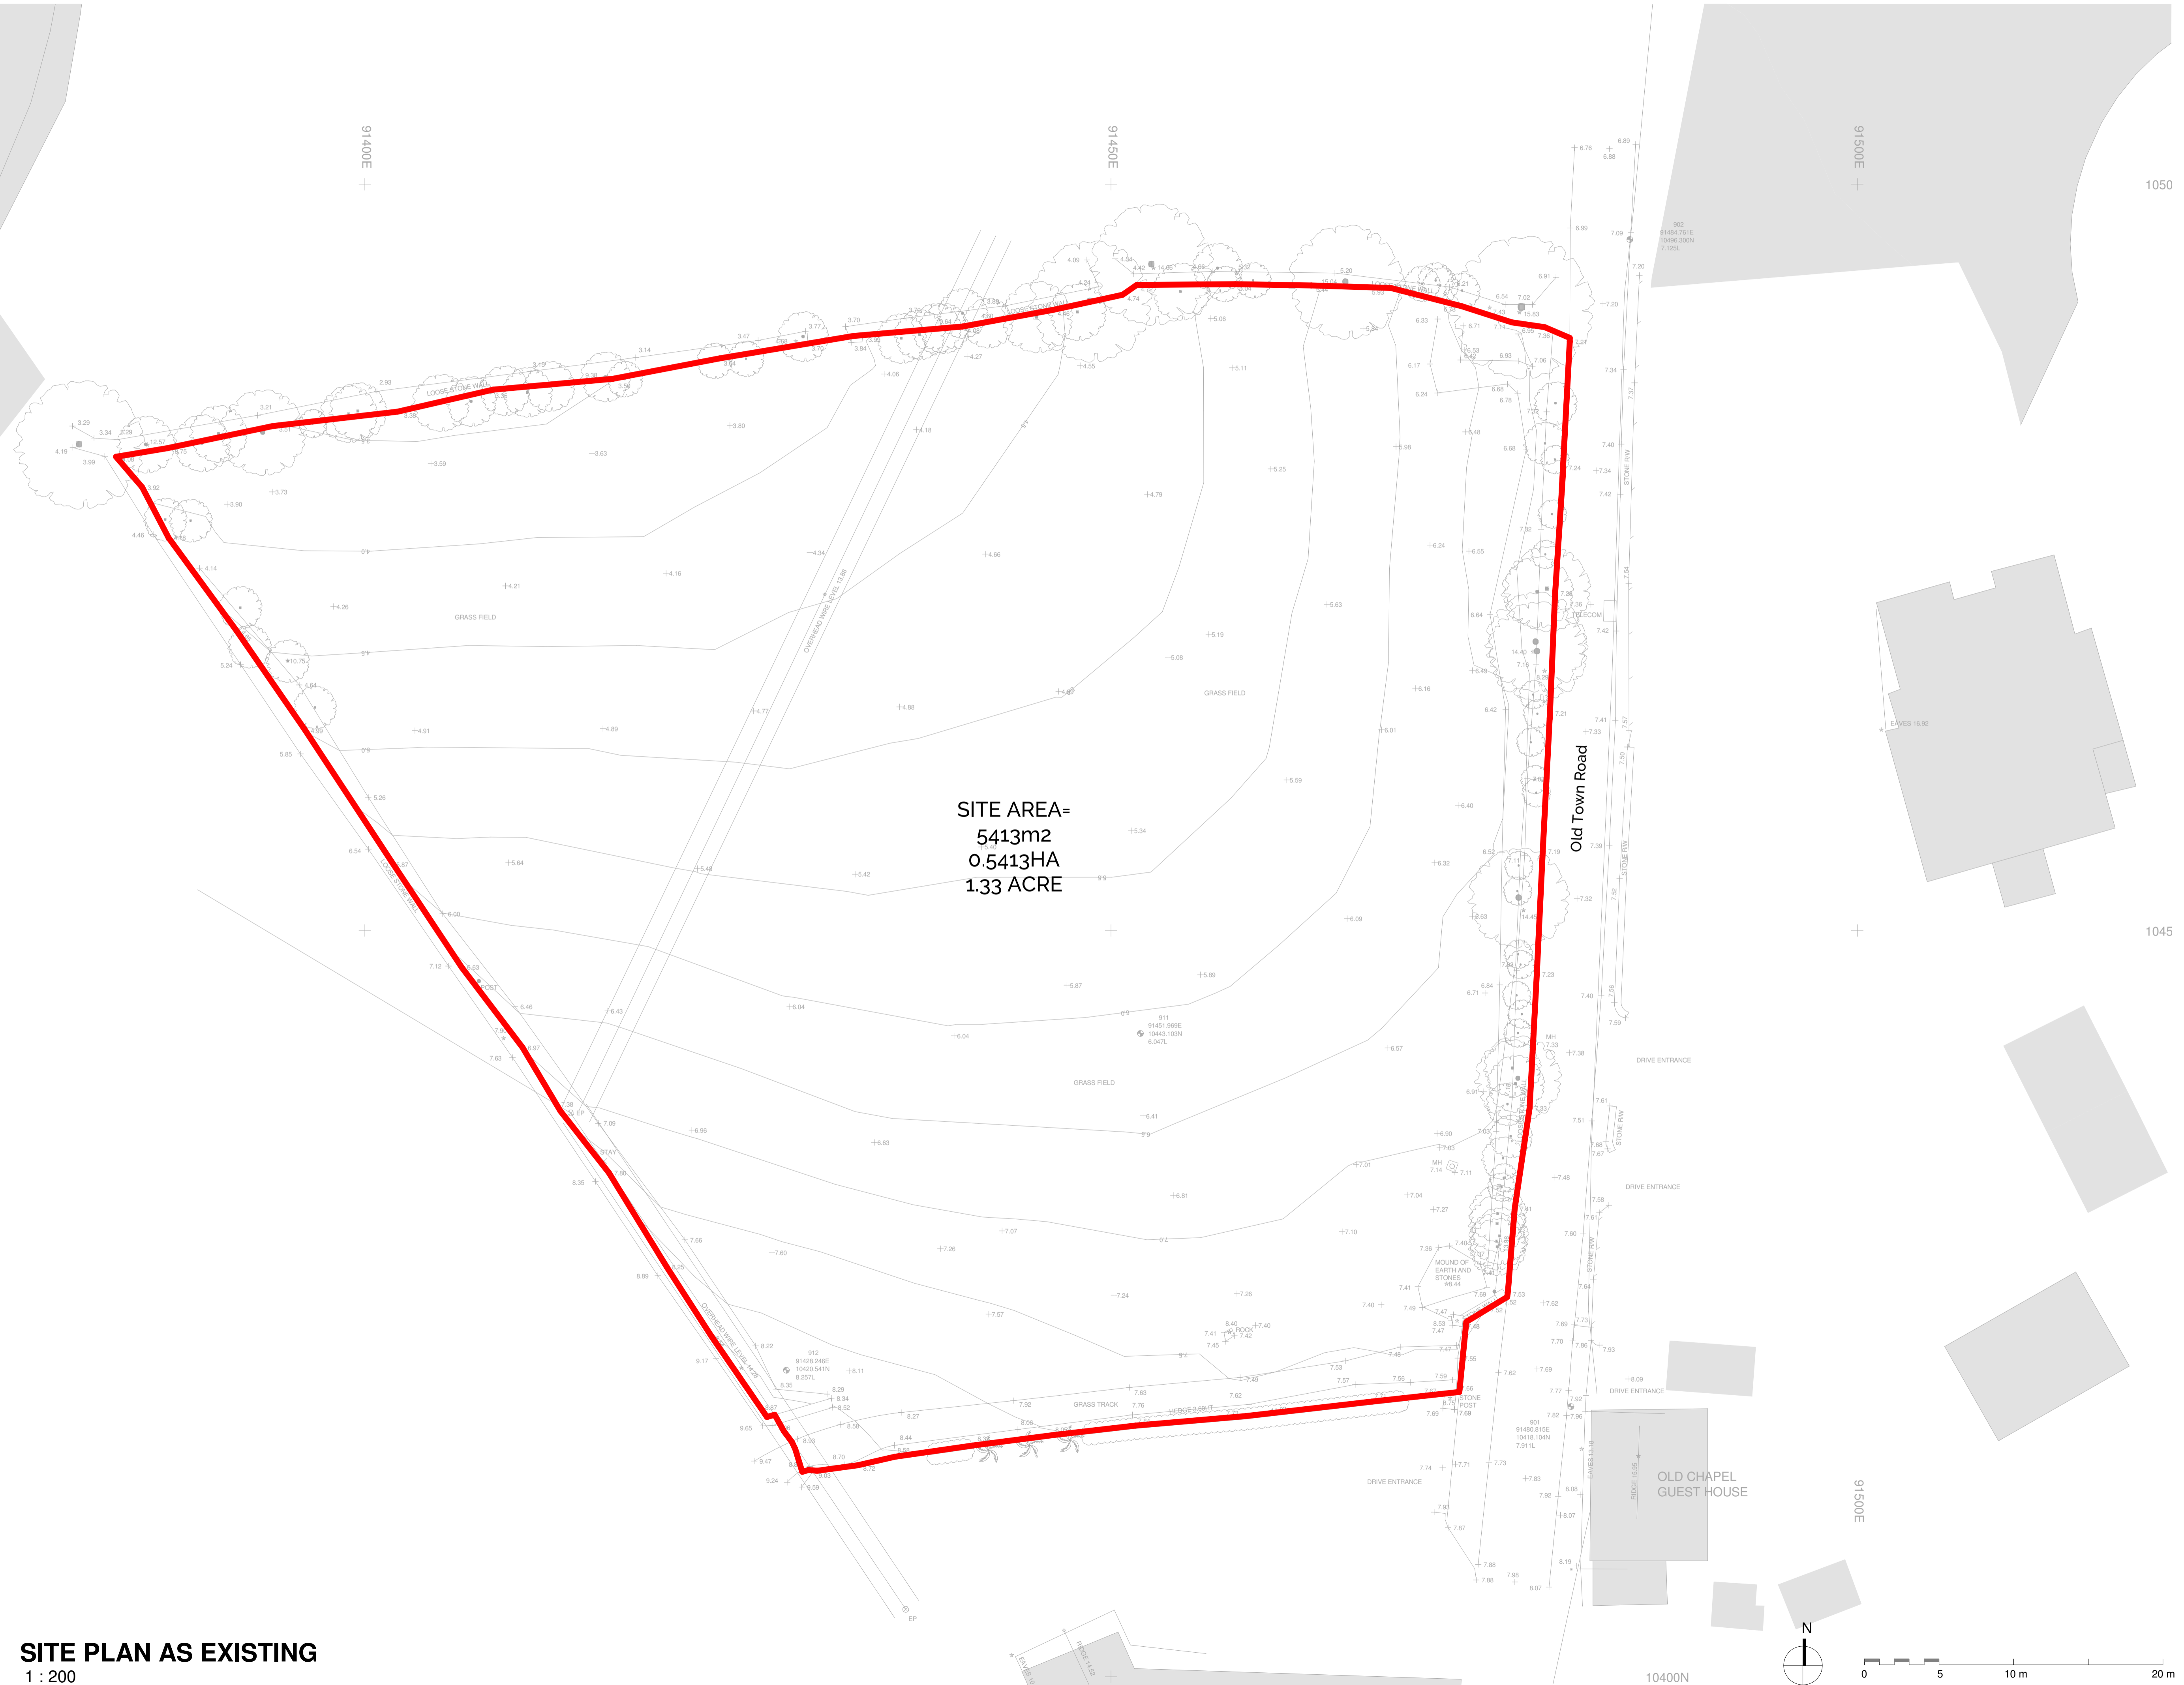

SITE PLAN AS EXISTING
 1 : 200

PLANNING ISSUE



Kensington Court, Woodwater Park, Pynes Hill,
 Exeter, EX2 5TY
 Tel: 01392 360338
 Email: kt@kta.uk.com
 Web: www.kta.uk.com

Project
Ennor Farm

Title
SITE PLAN AS EXISTING

as proposed Author AC/MC Checked by AC

Date 08/01/2021 08:41:17 Scale As indicated @ A1

Project 2002 Status Pre Construction
 Drawing number
 SC-KT-XX-XX-DR-A-2002-S0-SK002 -P2

QMF 73 - Issue 3 - 08/08/19