


RECEIVED
By Emma Kingwell at 4:45 pm, Apr 19, 2021




Any dimensions shown should be checked on site and discrepancies reported to the Architect prior to construction.
Designs are not coordinated with engineer projects.
Scale at risk.
© DGA Ltd.


Notes:
1. All interior doors will be replaced with FD60 - 60 min fire doors.
2. The existing velux in the Bedroom #2 window will be replaced with fire escape window.
3. Additional fire detectors will be added to the new bedrooms and where needed.

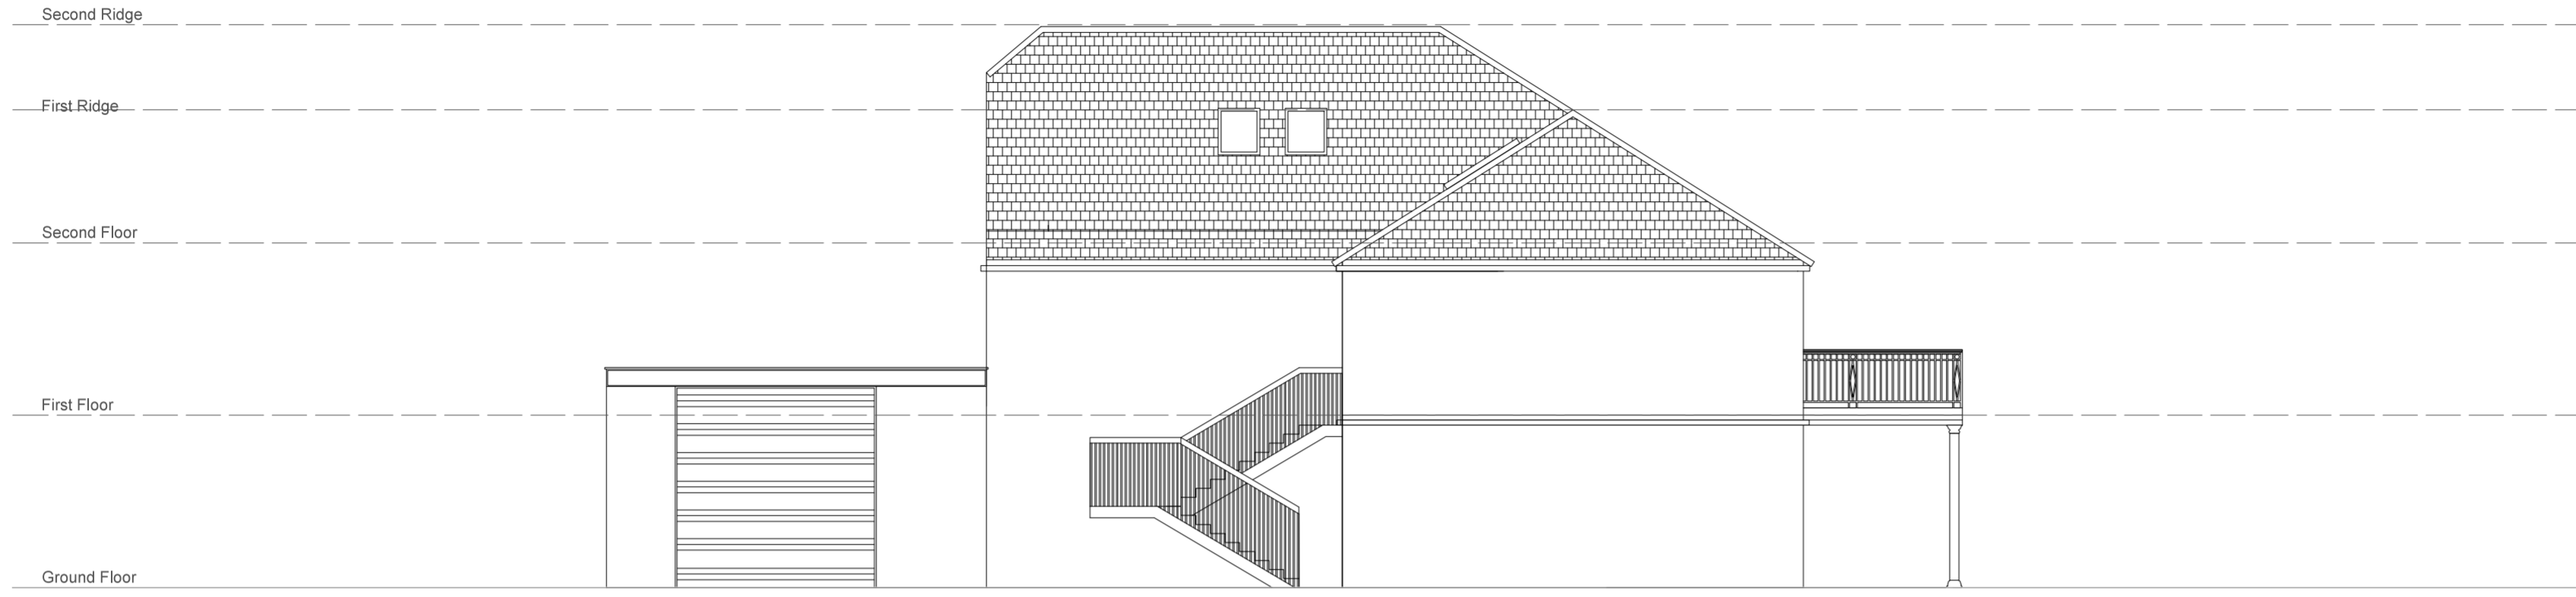

Existing South West Elevation

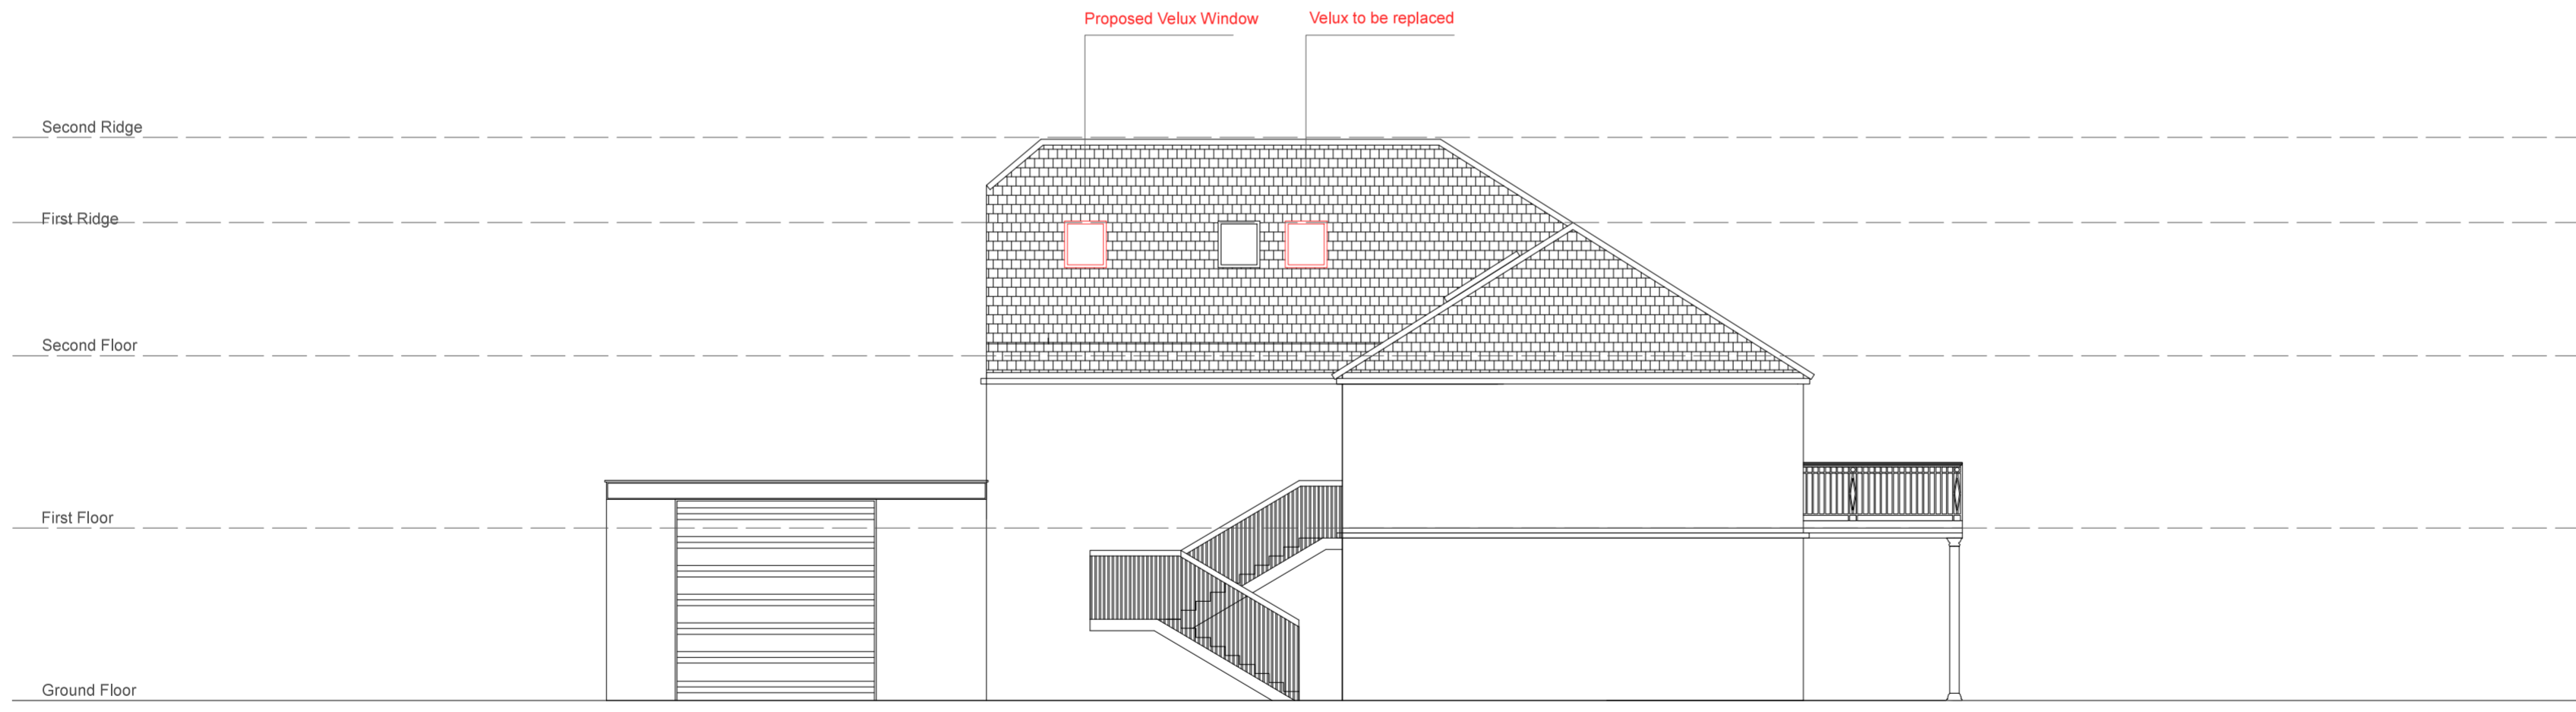

Proposed South West Elevation

 

DGA
DILA GOKALP
ARCHITECTURE
& INTERIORS LTD.

51 Kyrle Rd. SW11 6BB
London UK
078573 6781
dkg@dilagokalp.com
www.dilagokalp.com

Drawing Name Existing and Proposed South West Elevation	
Project Address Duchy of Cornwall	
Scale 1/100 at A2	Date 07.04.2021
Drawing No. 04_00109	
Revision	Note