

RECEIVED


By Emma Kingwell at 4:44 pm, Apr 19, 2021



Any dimensions shown should be checked on site and discrepancies reported to the Architect prior to construction. Designs are not coordinated with engineer projects. Scale at risk. © DGA Ltd.

Notes:

- 1. All interior doors will be replaced with FD60 - 60 min fire doors.
- 2. The existing velux in the Bedroom #2 window will be replaced with fire escape window.
- 3. Additional fire detectors will be added to the new bedrooms and where needed.

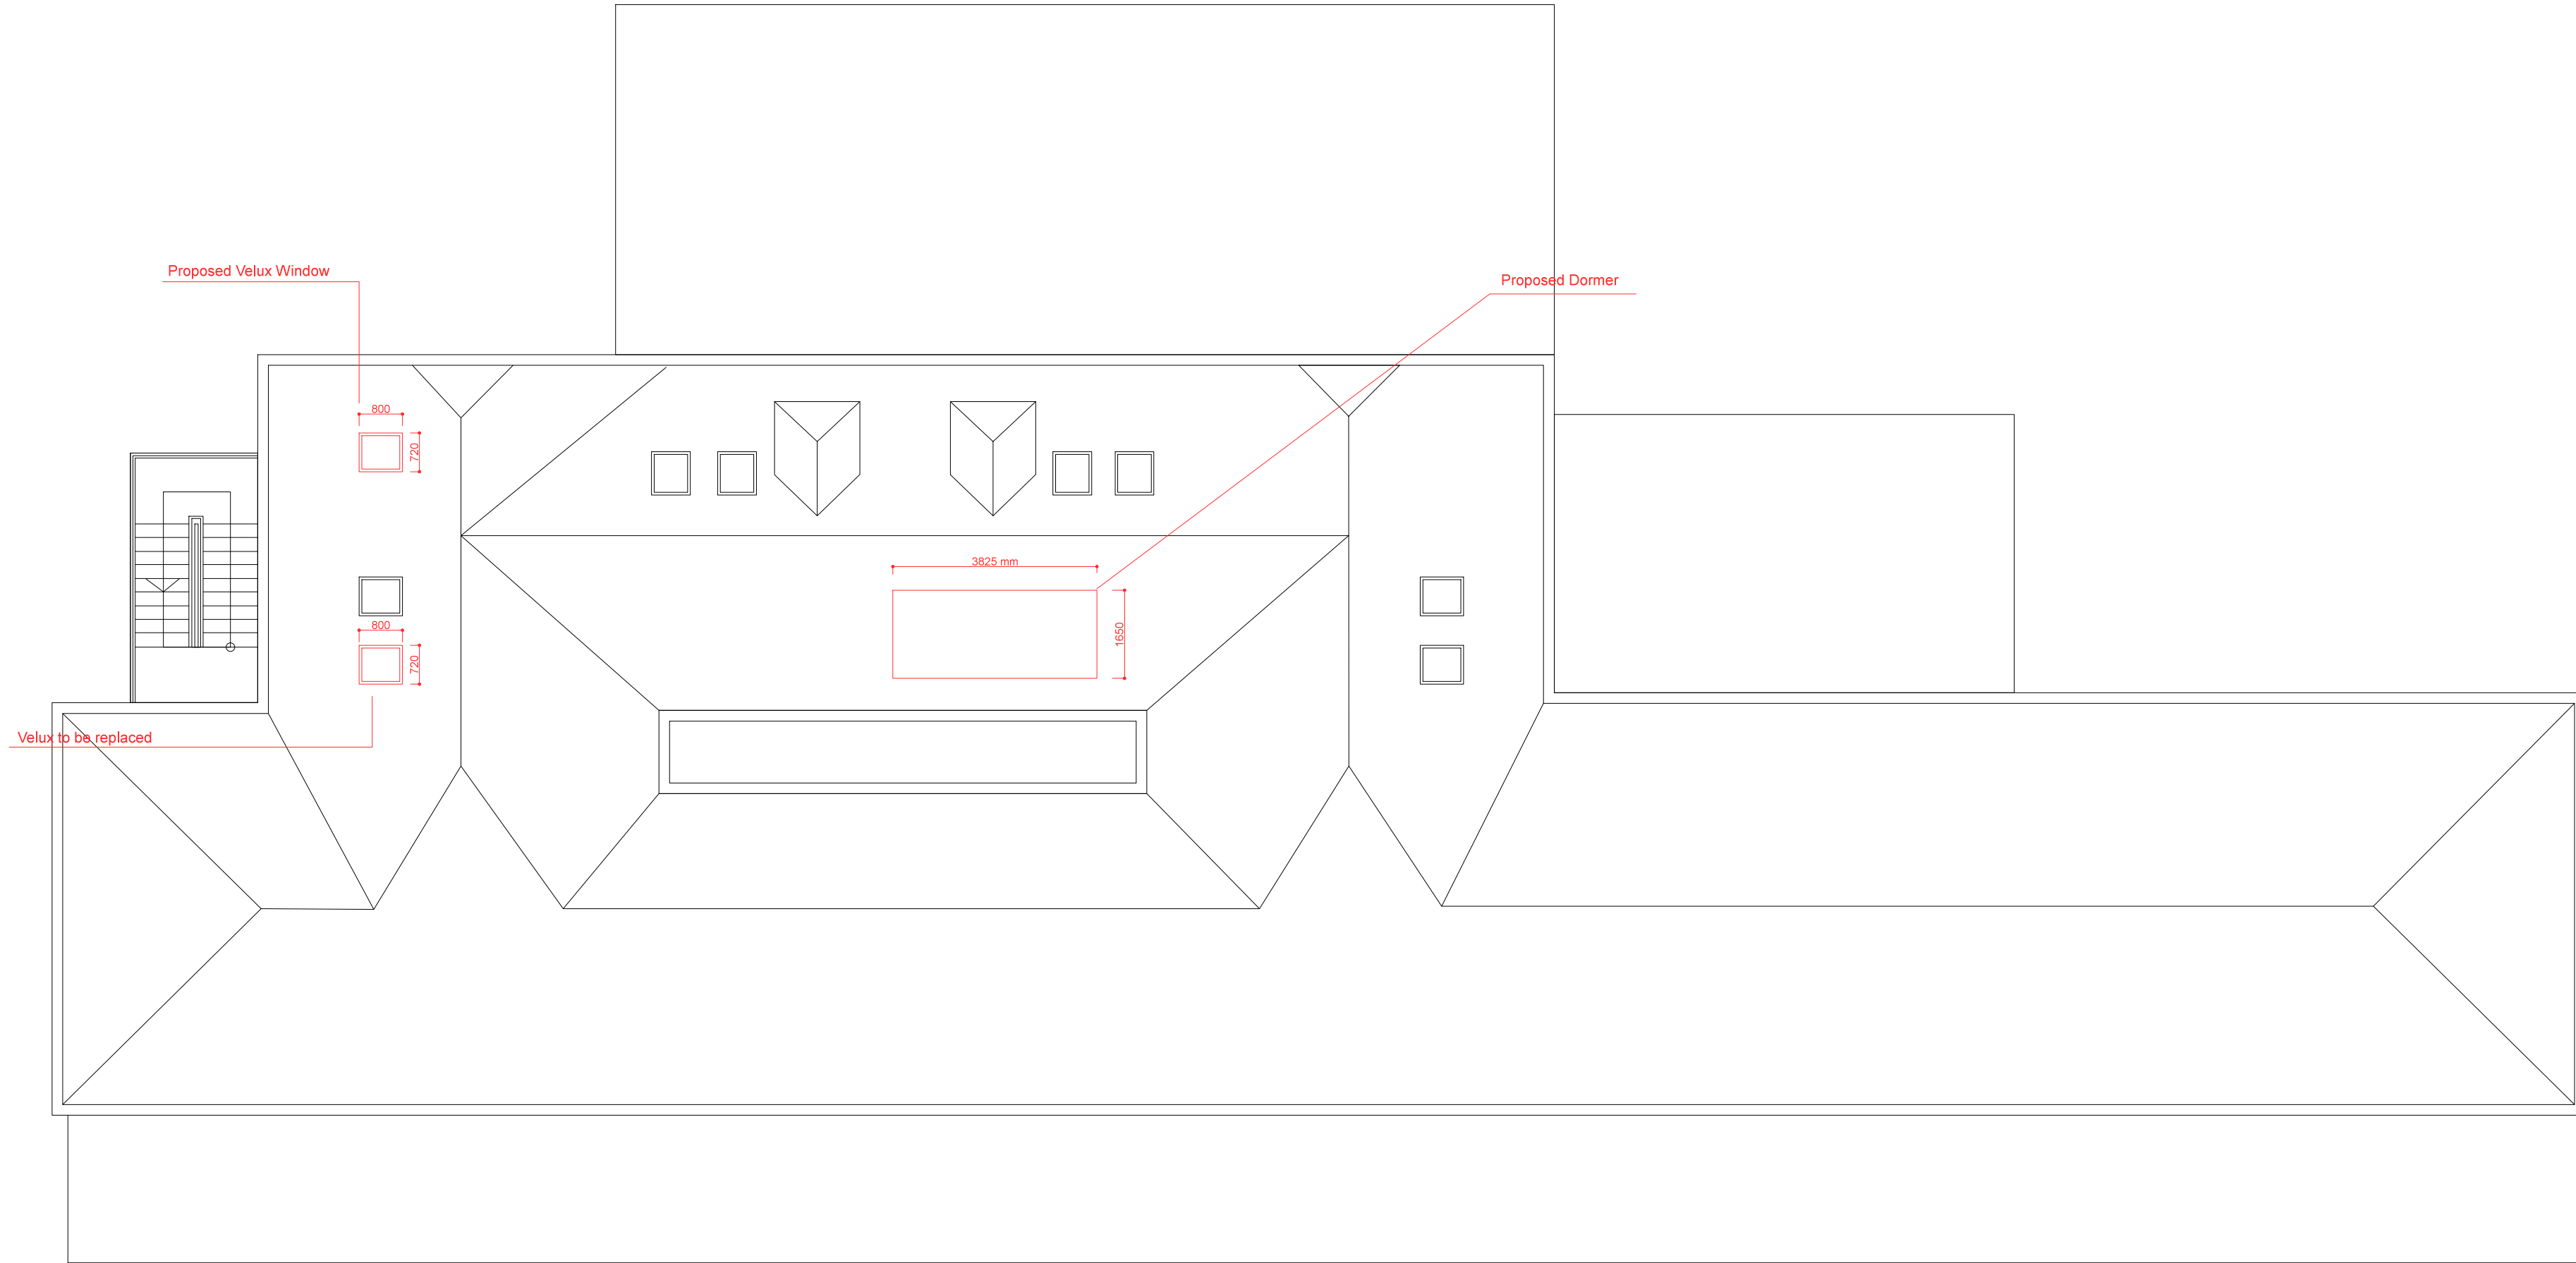

Proposed Roof Plan

DGA

DILAGOKALP
ARCHITECTURE
& INTERIORS LTD.

51 Kyrle Rd. SW11 6BB
London UK
078573 6781

dg@dilagokalp.com
www.dilagokalp.com

Drawing Name
Proposed Roof Plan

Project Address
Duchy of Cornwall

Scale	Date
1/100 at A2	07.04.2021

Drawing No.
04_00106

Revision	Note
04_00106_Rev01	

