




Any dimensions shown should be checked on site and discrepancies reported to the Architect prior to construction.
 Designs are not coordinated with engineer projects.
 Scale at risk.
 © DGA Ltd.

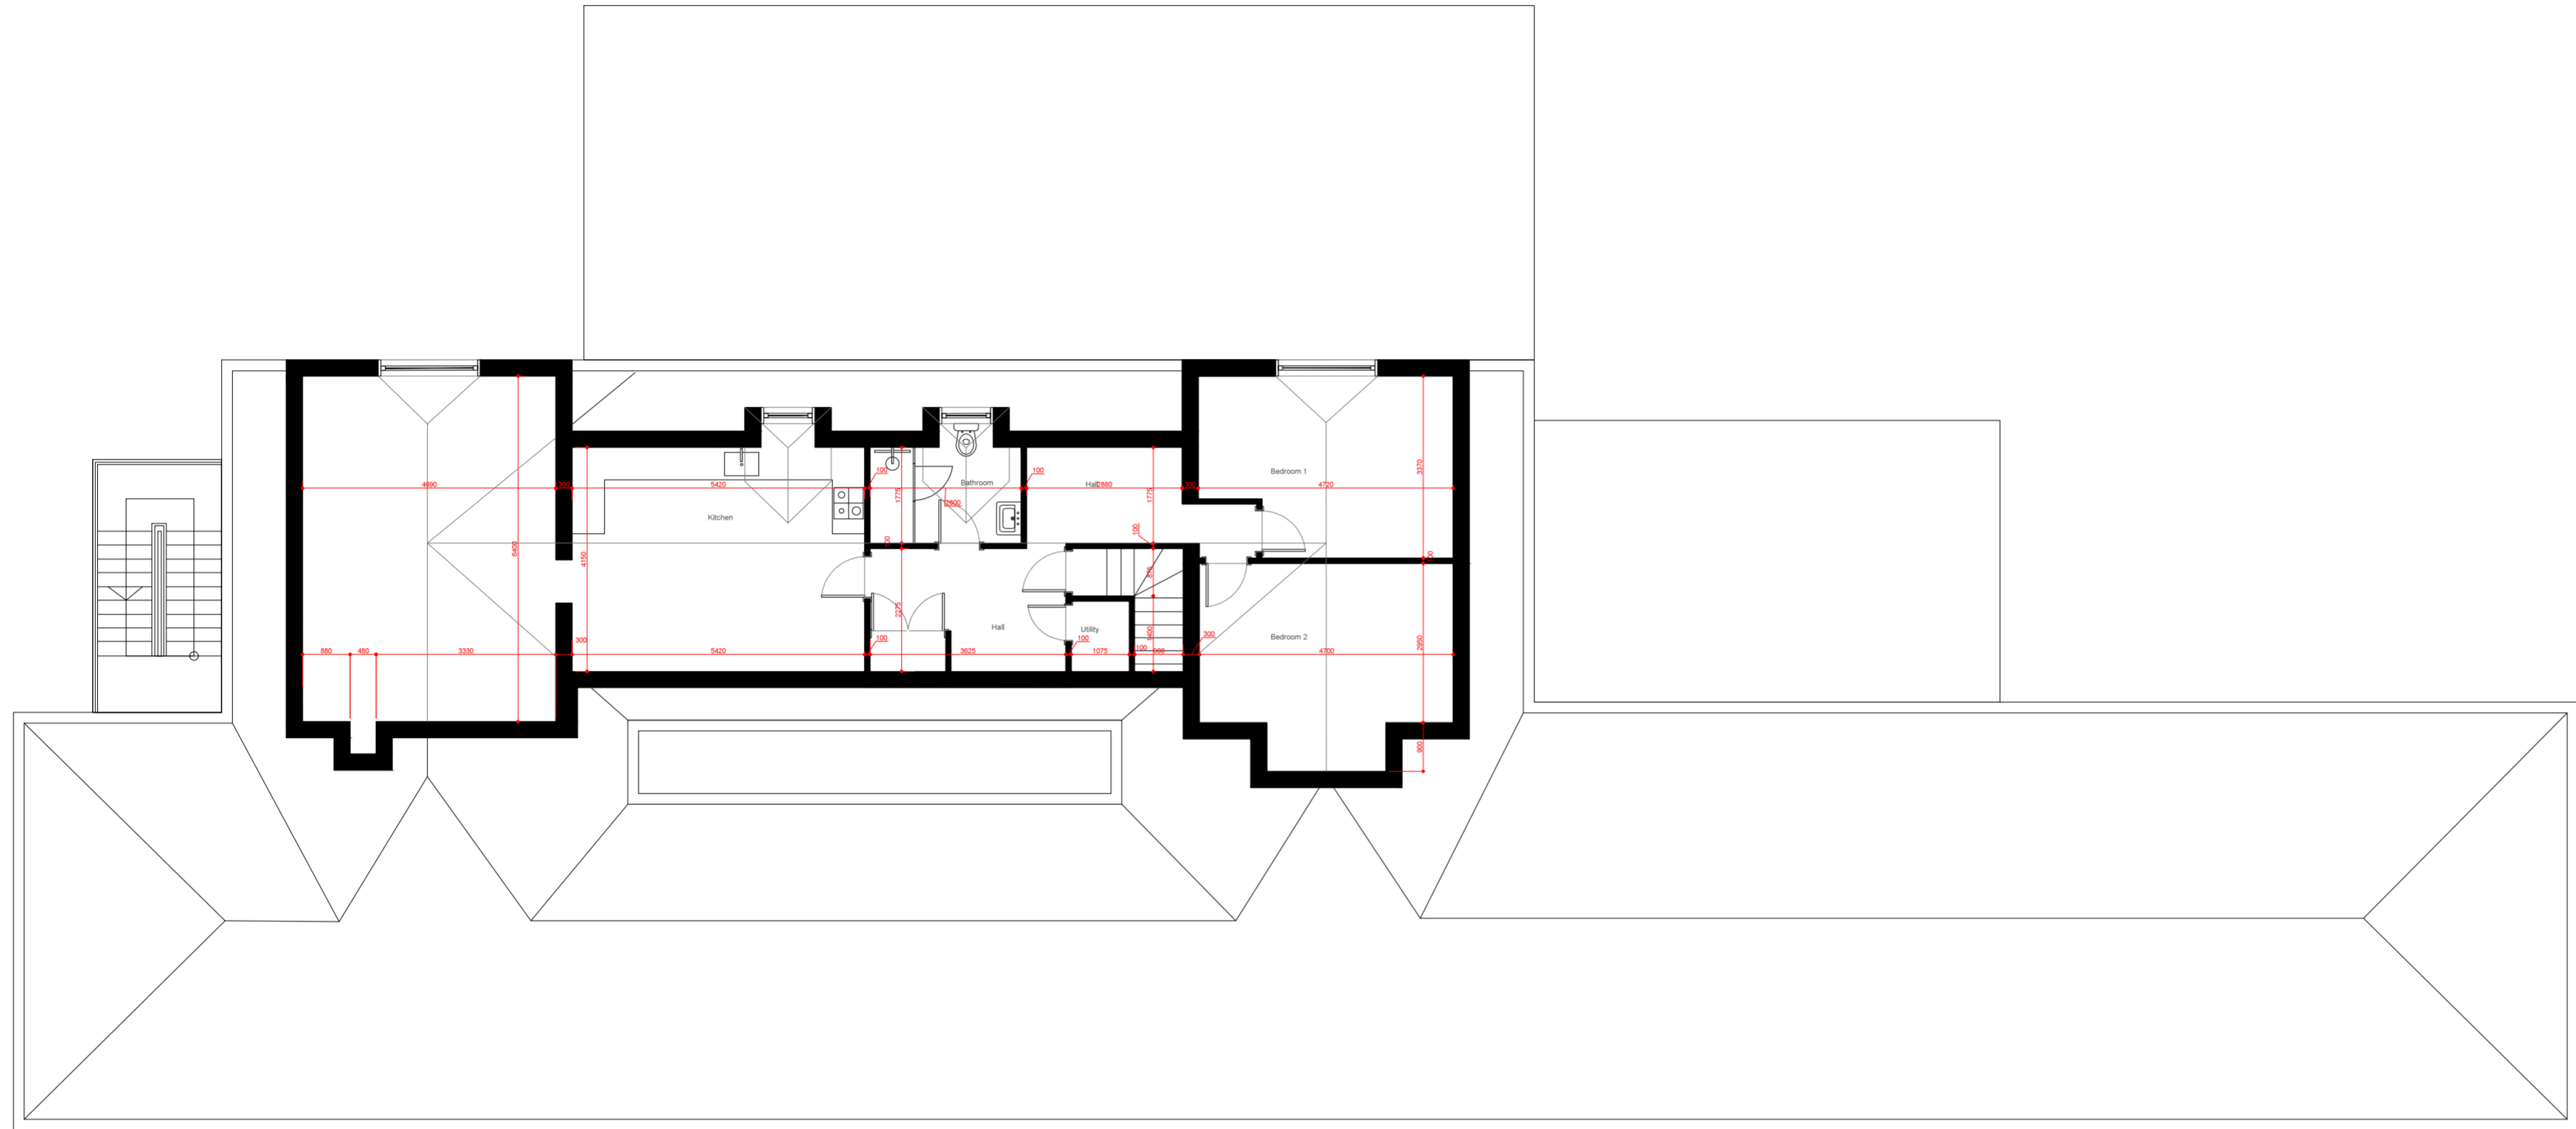

RECEIVED
 By Tom Anderton at 5:41 pm, Mar 22, 2021

Existing Floor Plan

DGA

DILAGOKALP
 ARCHITECTURE
 & INTERIORS LTD.

51 Kyrle Rd. SW11 6BB
 London UK
 078573 6784

dg@dilagokalp.com
 www.dilagokalp.com

Drawing Name
 Existing Floor Plan

Project Address
 Duchy of Cornwall

Scale	Date
1/100 at A2	10.03.2021

Drawing No.
 04_00104

Revision	Note

