


RECEIVED

By Emma Kingwell at 4:44 pm, Apr 19, 2021



Any dimensions shown should be checked on site and discrepancies reported to the Architect prior to construction. Designs are not coordinated with engineer projects. Scale at risk.
© DGA Ltd.

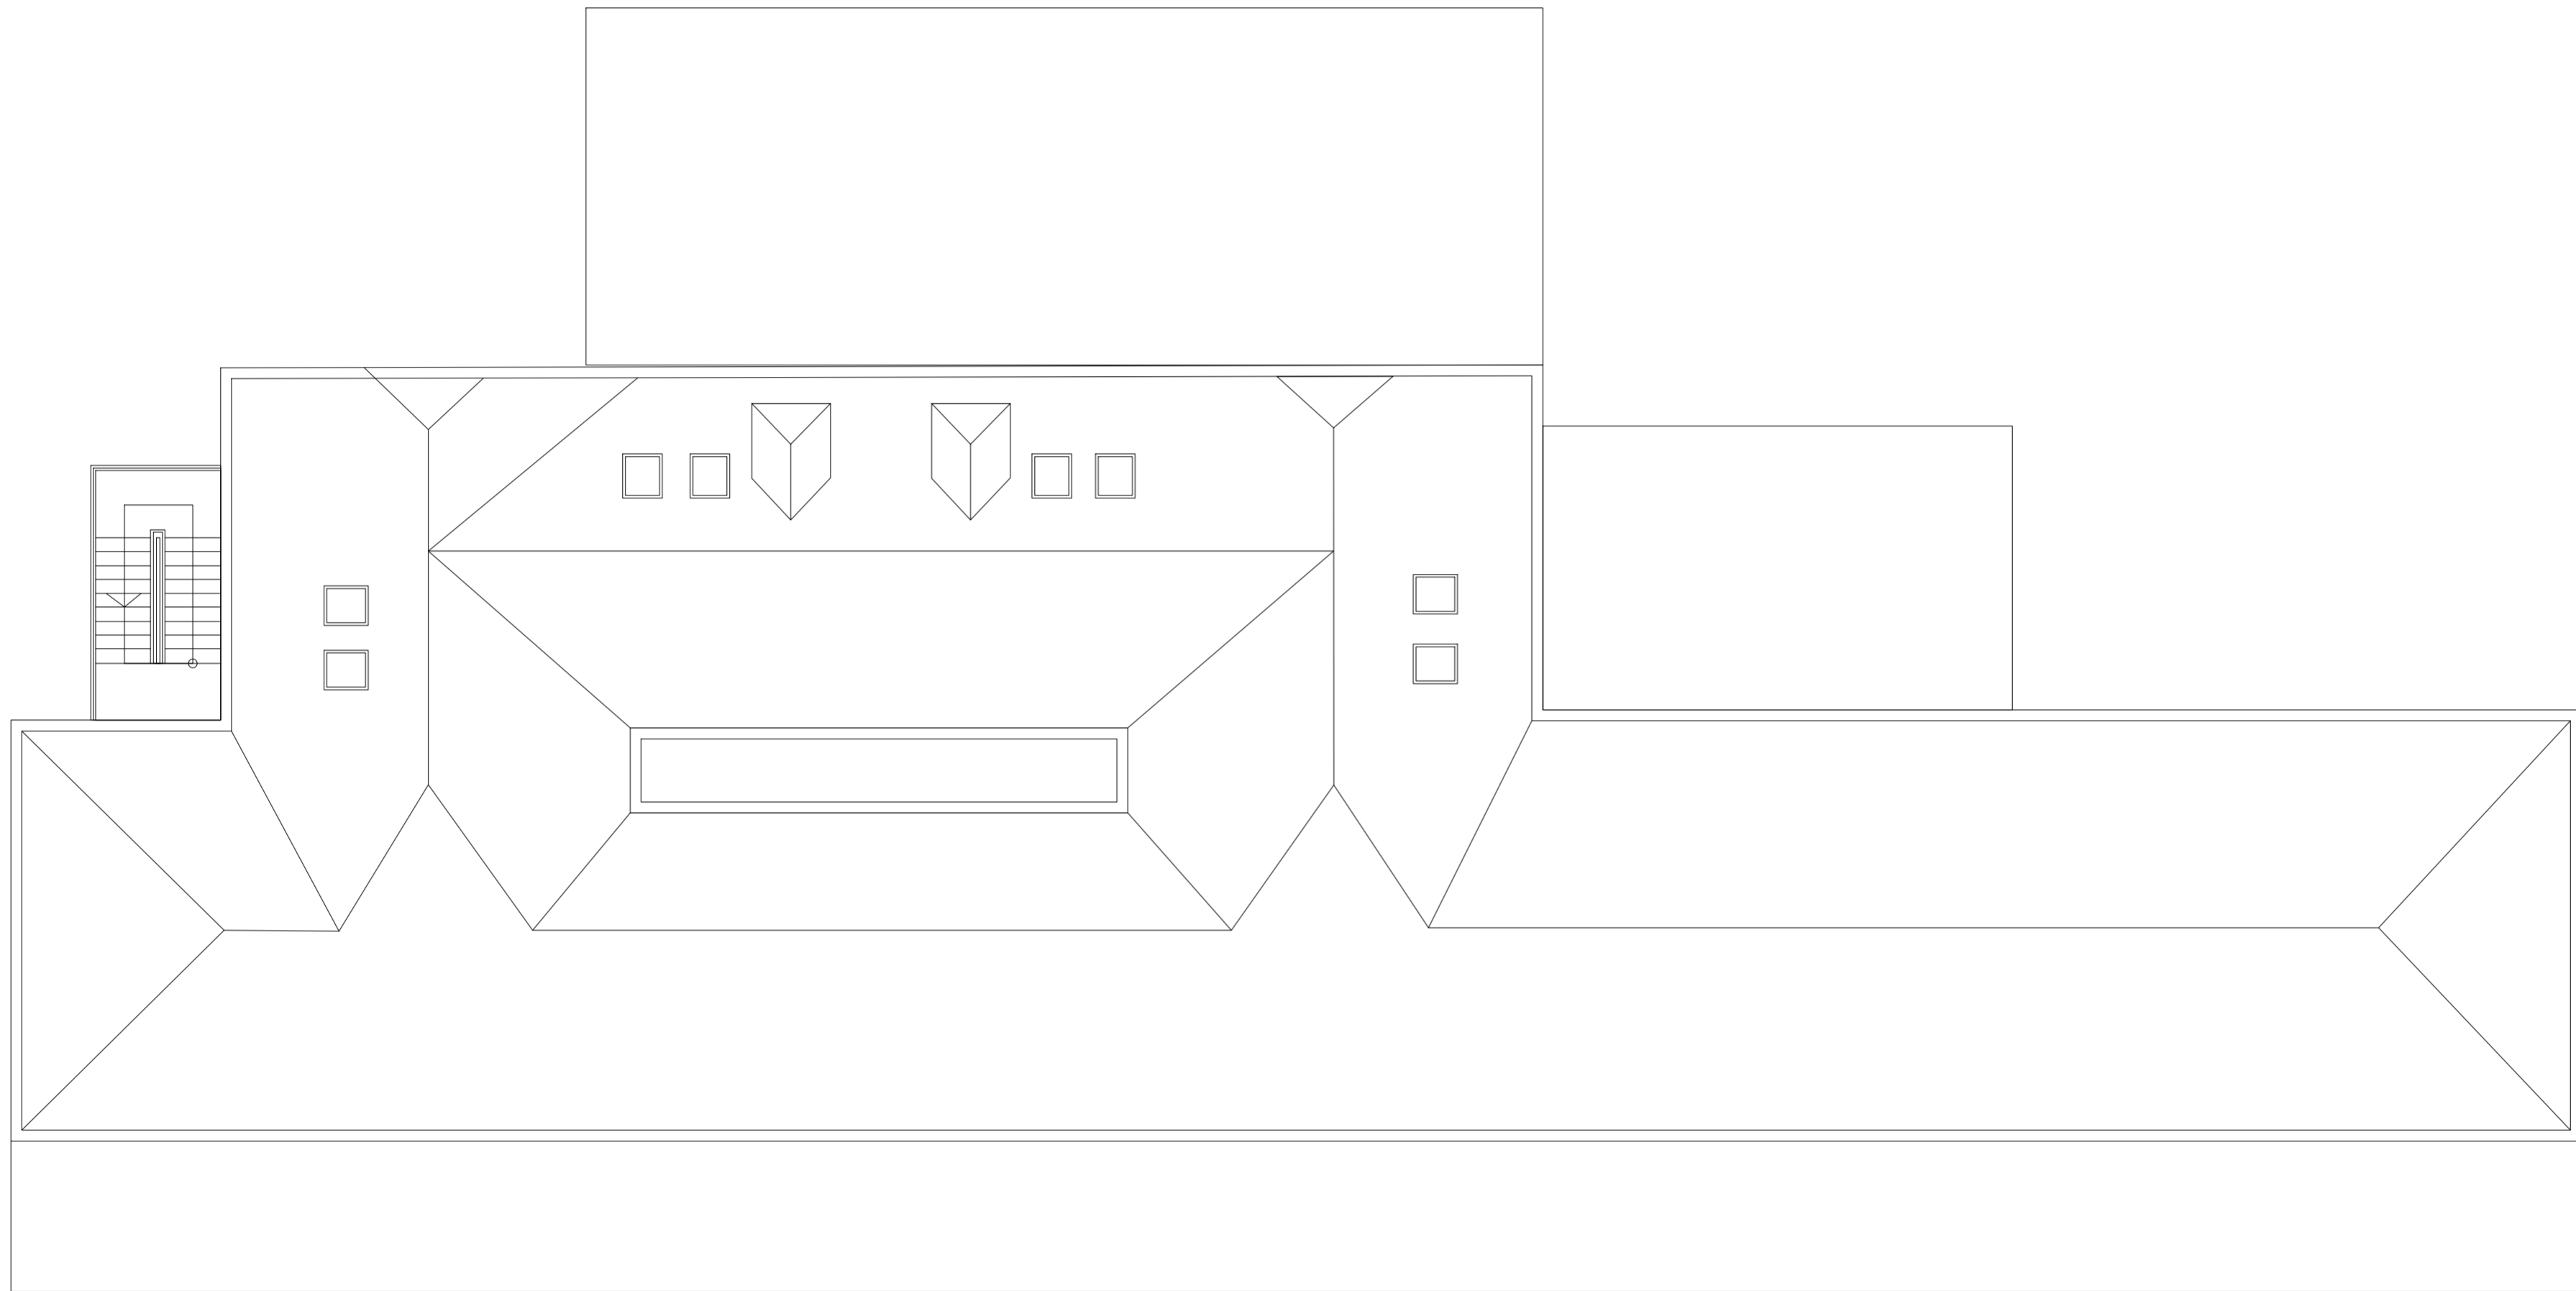

Existing Roof Plan

DGA

DILA GOKALP
ARCHITECTURE
& INTERIORS LTD.

51 Kyrle Rd. SW11 6BB
London UK
078573 6781

dg@dilagokalp.com
www.dilagokalp.com

Drawing Name
Existing Roof Plan

Project Address
Duchy of Cornwall

Scale	Date
1/100 at A2	09.04.2021

Drawing No.
04_00103

Revision	Note
----------	------

