



S:\DATA\ISLAND ARCHITECTS\Downloads\Logo.jpg

Contractors must check all dimensions on site. Only figured dimensions are to be worked from. Discrepancies are to be reported immediately.


Notes:

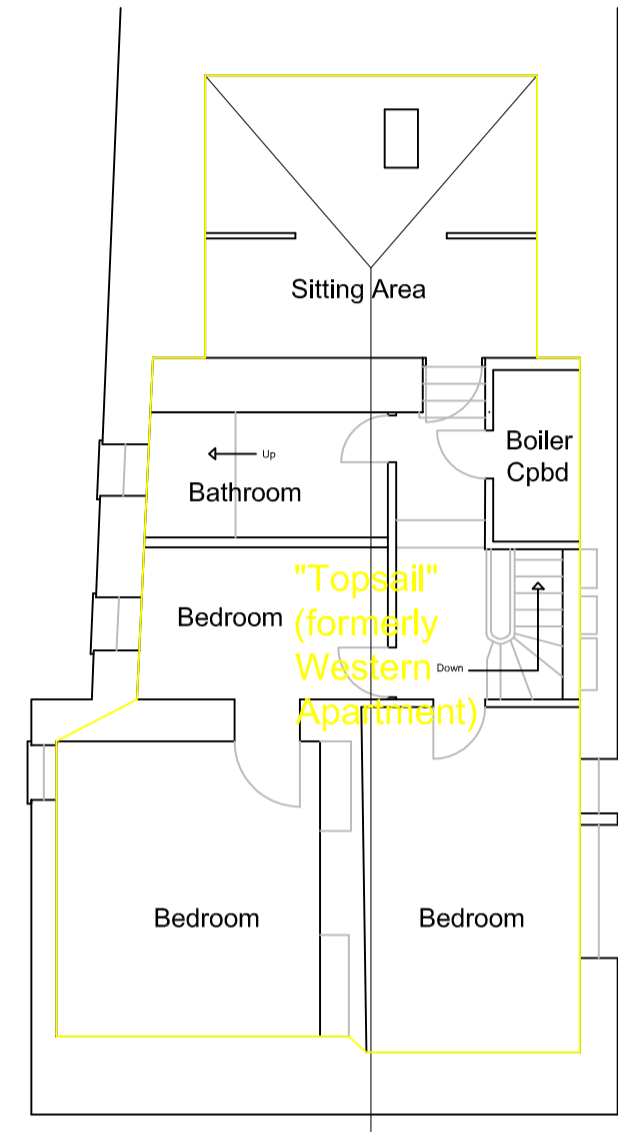

Second Floor

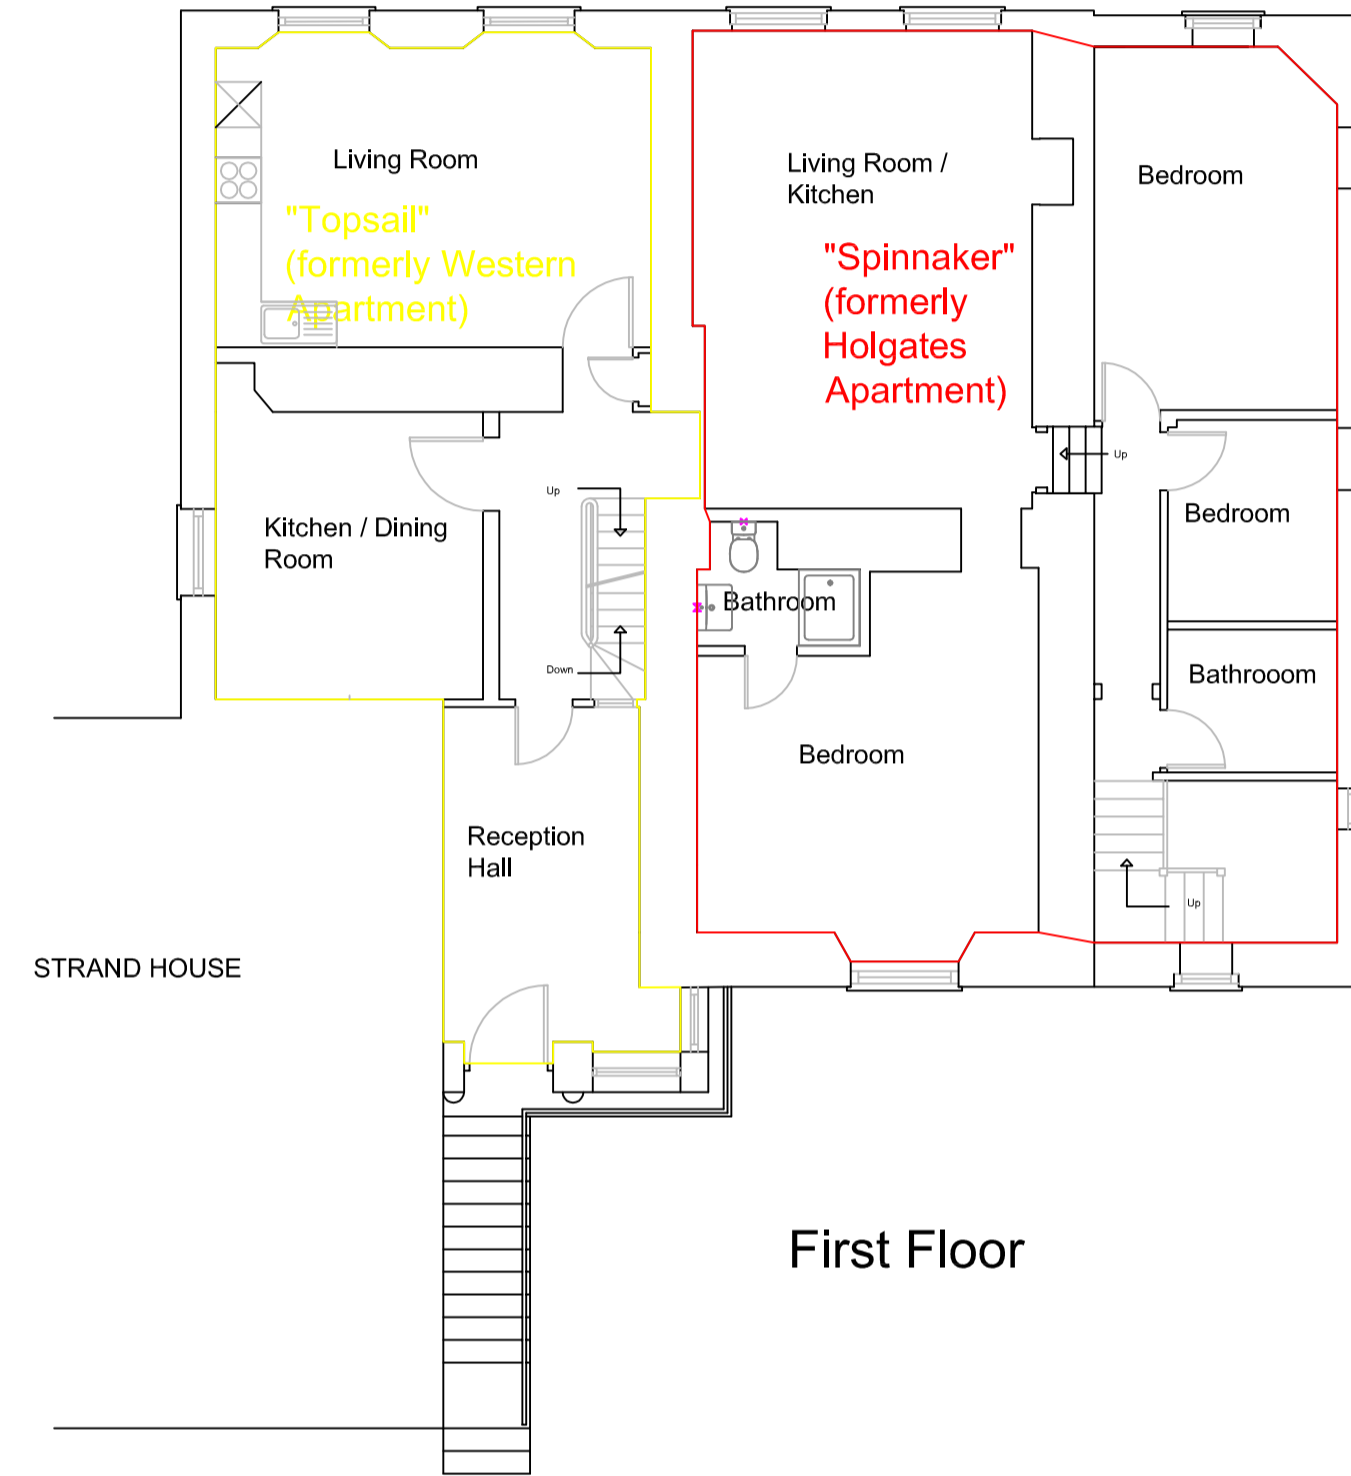

First Floor

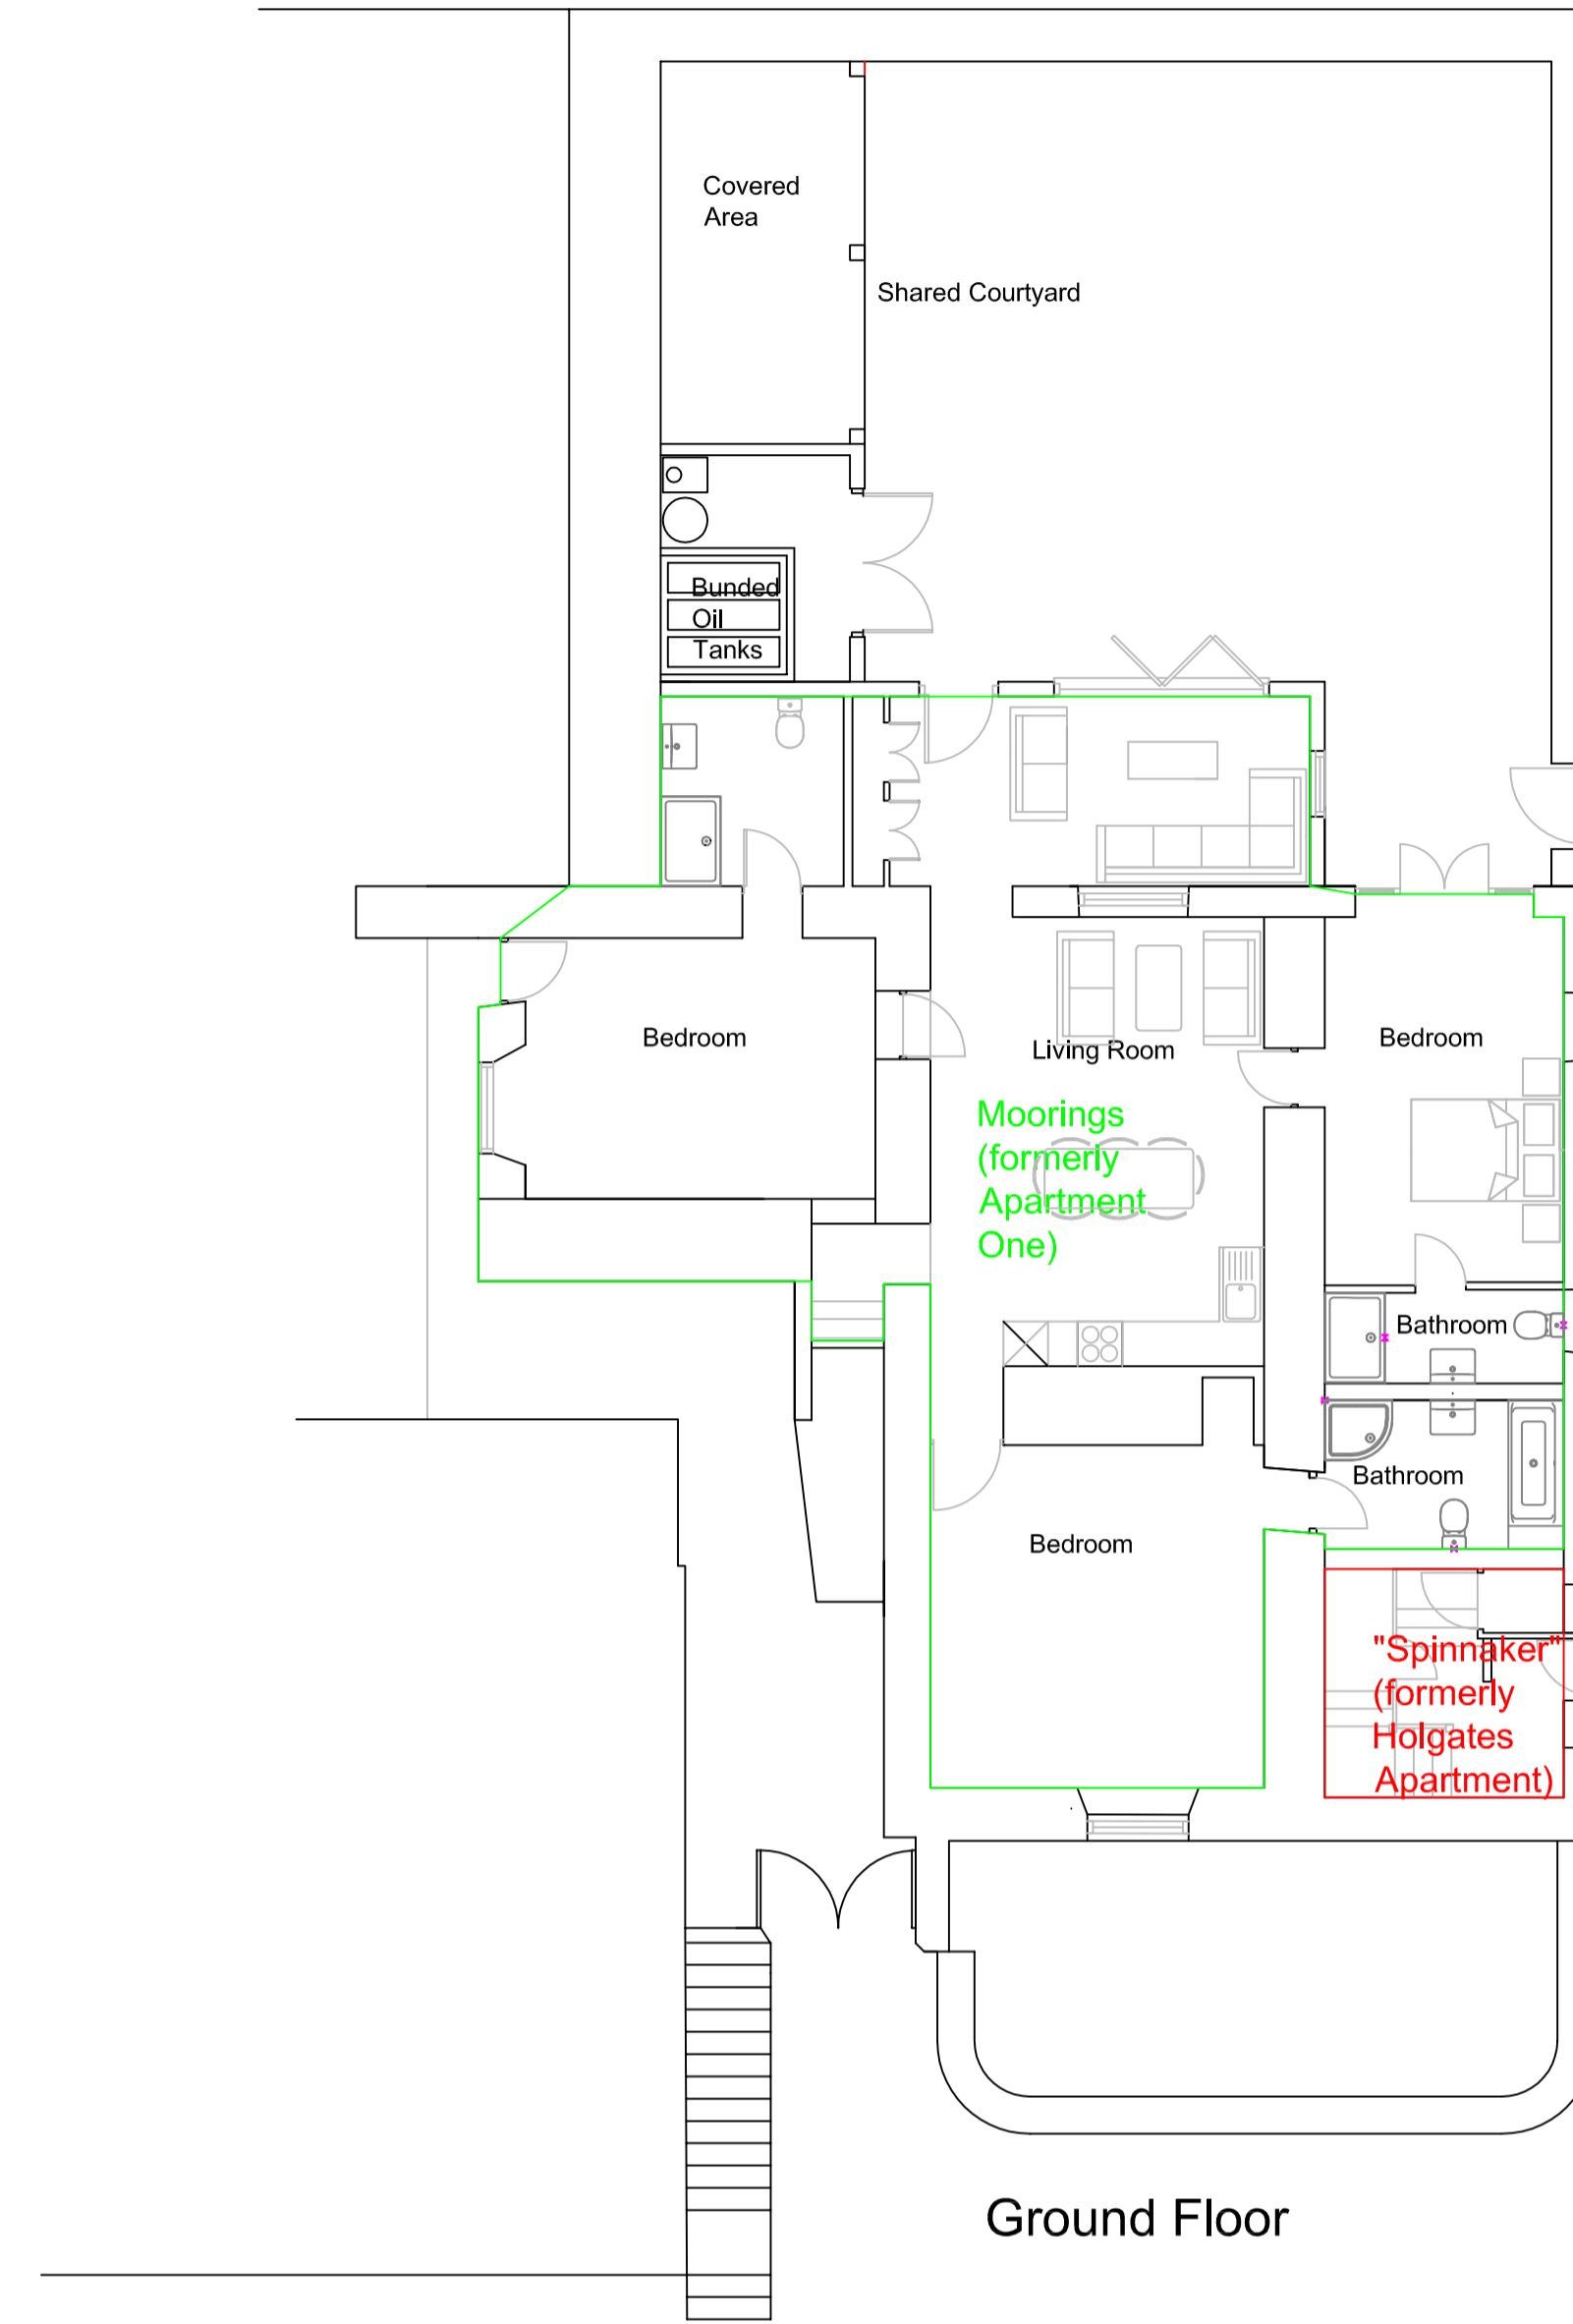

Ground Floor



North Elevation



East Elevation

No. Date Revision

**RECEIVED**  
By Tom Anderton at 9:02 am, Apr 09, 2021

Removal of existing rear extension, replacement with new extension, re-configuring internal accommodation and other improvements.

Former H.M. Customs House  
St Marys  
Isles of Scilly

DRAWING TITLE  
Existing Floor Plans & Elevations

CLIENT  
Paul Groves

Dwg. No. 0421/01 File No.

1:100 @ A1

Controlled by IS Designed by

Drawn by IS Checked by

05 April 2021 Office ISLES OF SCILLY

Crown Copyright Reserved O.S. LICENCE No. ES100015384. All Ordnance Survey Drawings on this sheet are reproduced with the sanction of the Controller of Her Majesty's Stationery Office.