



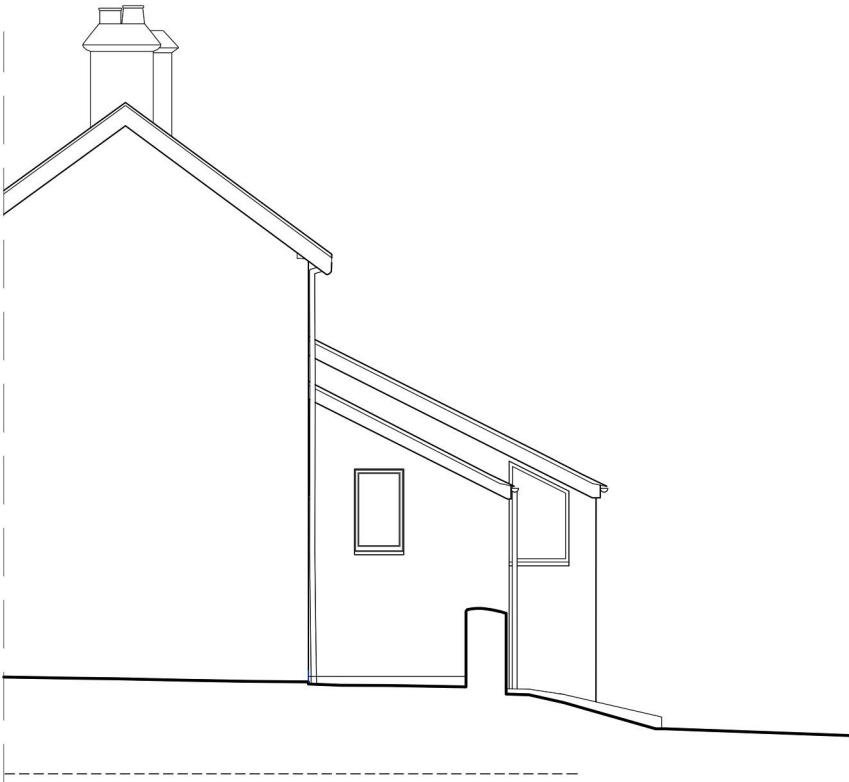

NORTH WEST ELEVATION

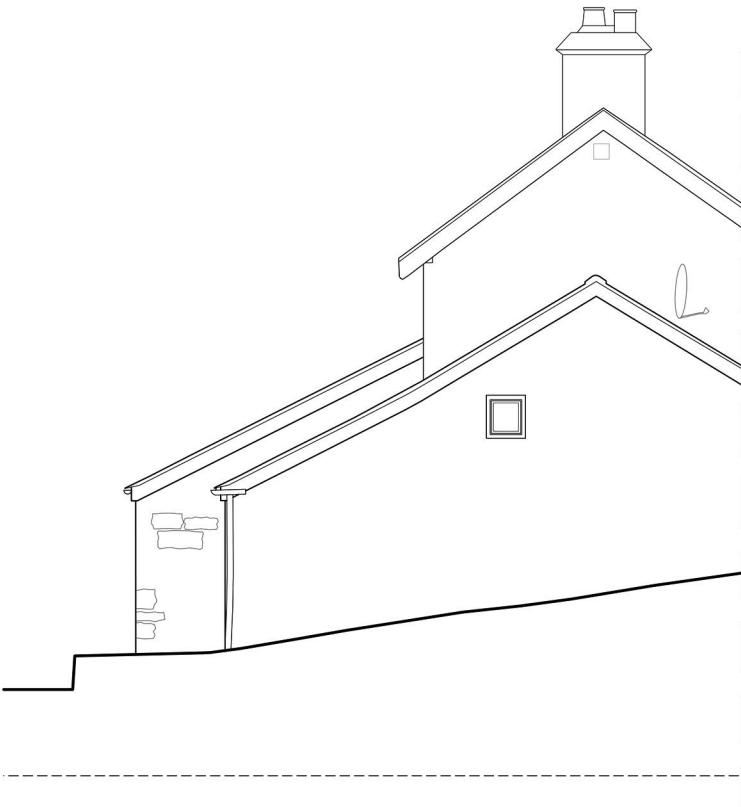

NORTH EAST ELEVATION



SOUTH WEST ELEVATION

C	NL	NL	14.06.21	Window Updates
B	JW	NL	17.02.21	Updated to client comments
A	NL	-	17.02.21	Updated to client comments
-	CJ		XXXXXX20	First Issue
Rev.	DR.	CH.	Date	Notes

PROJECT THE MOORINGS

DRAWING PROPOSED ELEVATIONS

DRAWING No. 3885_P_010 C.

SCALE 1:50 @ A1 1:100 @ A3 DATE NOV 2020

llewellyn
harker
lowe