

HAZARD WARNINGS




- A! WORKING ADJACENT TO WATER
- B! SOFT & UNSTABLE GROUND
- C! PUBLIC BEACH
- D! SERVICES- EXISTING OUTFALL
- E! UNSTABLE ROCK ARMOUR
- F! PORTHLOO SSSI

- FOR MORE DETAILED INFORMATION PLEASE REFER TO THE DESIGNERS H&S HAZARD RECORD.
- EVERYDAY OR LOW RISK HAZARDS HAVE NOT BEEN INDICATED ON THIS DRAWING. NEITHER HAVE HAZARDS THAT SHOULD BE OBVIOUS TO A COMPETENT CONTRACTOR.
- SHOULD ANY ADDITIONAL HAZARDS BE IDENTIFIED THE CONTRACTOR SHOULD NOTIFY ALL THE RELEVANT PROJECT TEAM MEMBERS.


NOTES:

1. DO NOT SCALE FROM THIS DRAWING, USE FIGURED DIMENSIONS ONLY
2. ALL DIMENSIONS IN MILLIMETRES UNLESS NOTED OTHERWISE.
3. ALL LEVELS IN METRES RELATIVE TO ORDNANCE DATUM LOCAL (ODL).
4. TIDE INFORMATION RELATIVE TO ODL:
 - HAT 3.39m
 - MHWS 2.79m
 - MLWN 1.39m
 - MLWS -0.91m
 - MLWS -2.21m
5. SETTING OUT POINTS (SOP) IN ORDNANCE SURVEY
 - SOP 1: 90910.04 ; 11395.15
 - SOP 2: 90878.23 ; 11390.36
 - SOP 3: 90845.84 ; 11294.66
 - SOP 4: 90813.45 ; 11236.92
 - SOP 5: 90878.28 ; 11269.23
 - SOP 6: 90888.31 ; 11267.38
 - SOP 7: 90925.39 ; 11281.20

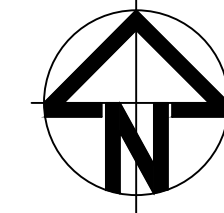

LEGEND:

- ESTIMATED BURIED EXTENT OF REVETMENT
- ESTIMATED EXPOSED EXTENT ROCK ARMOUR
- SITE WON MATERIAL TO OVERLAY REVETMENT & BACKFILL ENGINEERED DEFENCE
- PROPOSED CONTRACTOR'S COMPOUND & MATERIAL STORAGE AREA
- COMBINED SEWER
- WATER MAIN
- PORTHLOO SSSI BOUNDARY
- ESTIMATED BEACH/ REVETMENT INTERFACE
- WORKING AREA

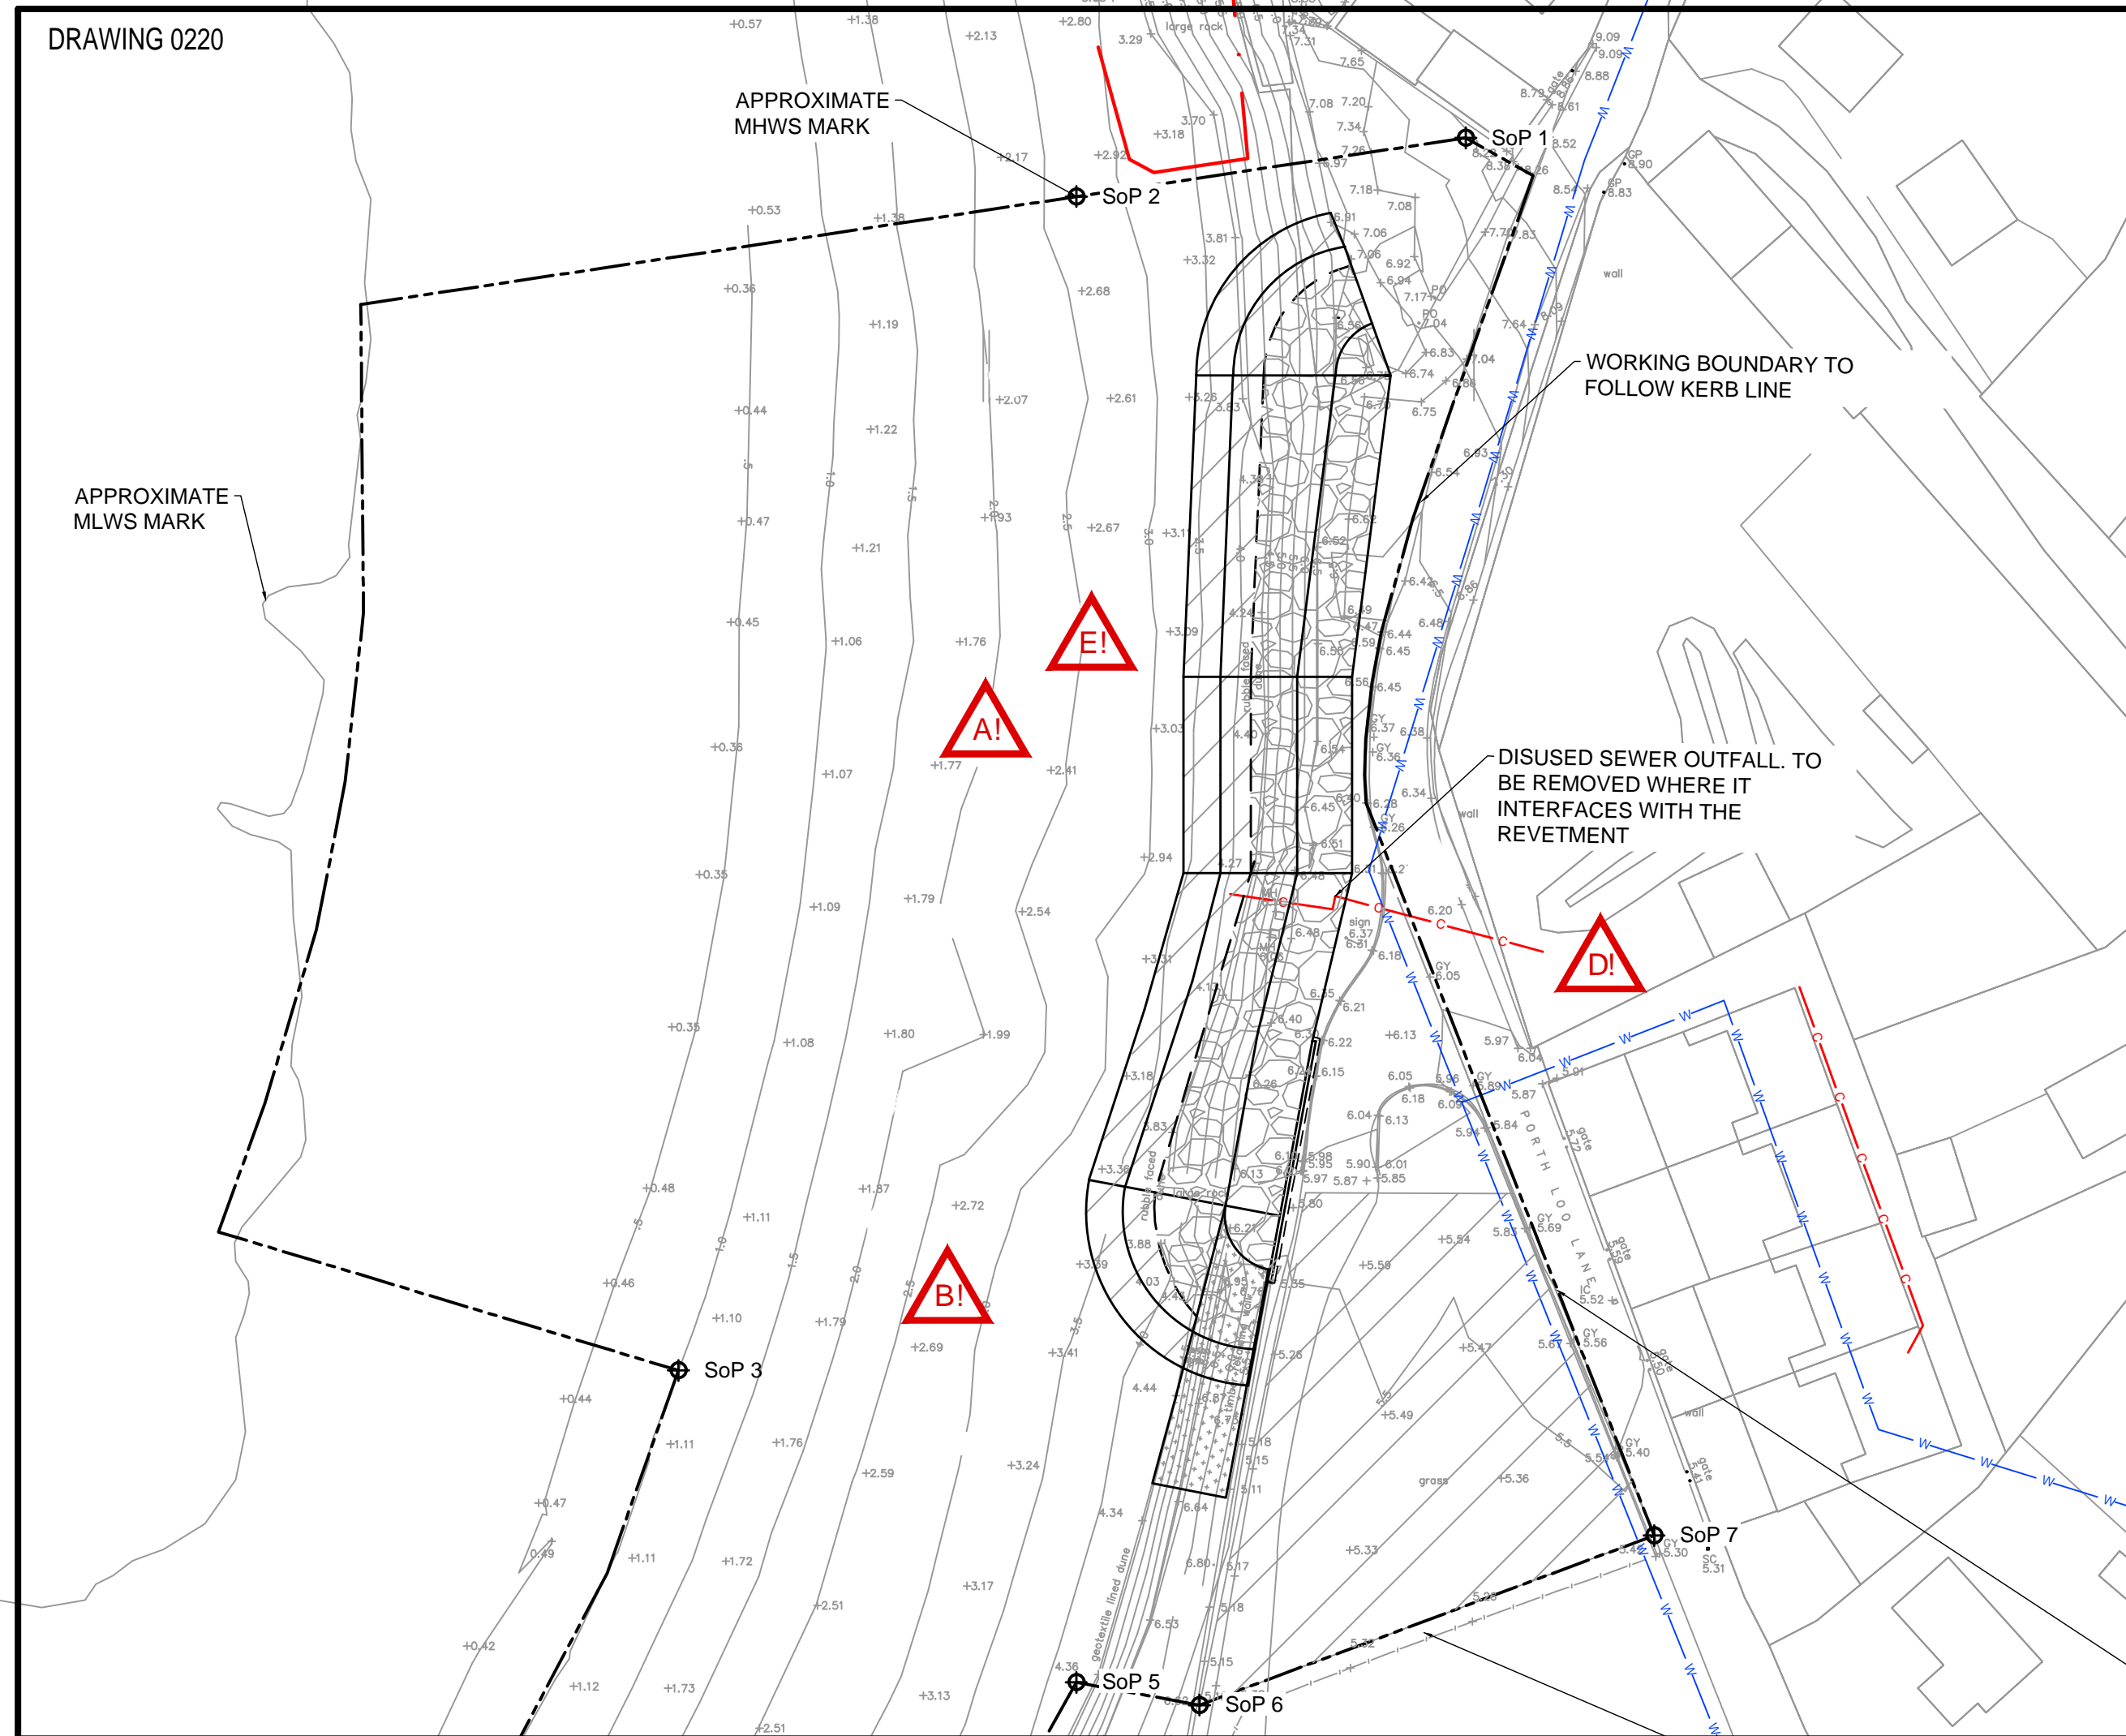

Rev	Date	Description	Drawn	Check	Approv
P1	01/NOV/19	FOR INFORMATION	MC	GM	PV

Client

COUNCIL OF THE ISLES OF SCILLY

PROJECT: ISLES OF SCILLY FLOOD DEFENCE AND DUNE MANAGEMENT SCHEME



Site	Client
St. Mary's Porthloo	Council of the Isles of Scilly Address Town Hall, St. Mary's St Marys, Isles of Scilly, TR21 0LW +44 (0)1720 424000 enquiries@scilly.gov.uk http://www.scilly.gov.uk/



Registered office: Arcadis House, 34 York Way, London N1 9AB

Coordinating office: Unit 7, Chamberlain House, Research Way, Plymouth Science Park, Plymouth, PL6 8BT
Tel: +44 (0)1752 688 000

www.arcadis.com

TITLE:

PORTHLOO SITE PLAN

Designed	M. CLAUSEN	Sign	01/NOV/19
Drawn	M. CLAUSEN	Sign	01/NOV/19
Checked	G. MCDONNELL	Sign	01/NOV/19
Approved	P. VALVONA	Sign	01/NOV/19
Scale:	1:500	Datum:	ST.MARY'S
Original Size:	A1	Grid:	OS
Suitability Code:	S2	Project Number:	UA008878

ISSUED FOR INFORMATION

Drawing Number:	UA008878-ARC-XX-XX-DR-CE-0200	Revision:	P1
-----------------	-------------------------------	-----------	----

