


- HAZARD WARNINGS**
- A! WORKING ADJACENT TO WATER
 - B! SOFT AND UNSTABLE GROUND
 - C! DEEP EXCAVATIONS
 - D! PUBLIC BEACH
 - E! SERVICES
 - F! ROCK STABILITY
- FOR MORE DETAILED INFORMATION PLEASE REFER TO THE DESIGNERS H&S HAZARD RECORD.
 EVERYDAY OR LOW RISK HAZARDS HAVE NOT BEEN INDICATED ON THIS DRAWING, NEITHER HAVE HAZARDS THAT SHOULD BE OBVIOUS TO A COMPETENT CONTRACTOR.
 SHOULD ANY ADDITIONAL HAZARDS BE IDENTIFIED THE CONTRACTOR SHOULD NOTIFY ALL THE RELEVANT PROJECT TEAM MEMBERS.

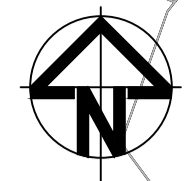

- NOTES:**
- DO NOT SCALE FROM THIS DRAWING USE FIGURED DIMENSIONS ONLY
 - ALL DIMENSIONS IN MILLIMETRES UNLESS NOTED OTHERWISE
 - ALL LEVELS IN METRES RELATIVE TO ORDNANCE DATUM LOCAL (ODL)
 - TIDE INFORMATION RELATIVE TO ODL
 MHWs 2.79m
 MLWN 1.39m
 MLWN -0.91m
 MLWS -2.21m
 - SETTING OUT POINTS (SoP) TO ORDNANCE SURVEY
 SoP 1: 90775.23, 10694.61
 SoP 2: 90770.04, 10701.74
 SoP 3: 90877.84, 10847.39
 SoP 4: 90784.54, 10891.19
 SoP 5: 90757.31, 10850.14
 SoP 6: 90841.82, 10810.22
 SoP 7: 90730.08, 10710.04
 - BEACH LEVELS AS OF FEB 2017

RECEIVED
 By Emma Kingwell at 1:59 pm, Jun 22, 2021

- LEGEND:**
- WORKING AREA
 - ▨ PROPOSED CONTRACTOR'S COMPOUND & MATERIAL STORAGE AREA

Rev	Date	Description	Drawn	Check	Approv
P3	05APR19	WORKING AREA & COORDINATES	MH	MC	IC
P2	18SEP17	DRAWING AND NOTE AMENDMENTS	NH	MC	IC
P1	28JUL17	ISSUED FOR INFORMATION	MN	MC	IC

Client
COUNCIL OF THE ISLES OF SCILLY

PROJECT:
ISLES OF SCILLY FLOOD DEFENCE AND DUNE MANAGEMENT SCHEME

Site **Client**

Isles of Scilly
Porth Mellon

Council of the Isles of Scilly
Address
Town Hall
St Marys, Isles of Scilly, TR21 0LW
+44 (0)1720 424000
enquiries@scilly.gov.uk
http://www.scilly.gov.uk/

ARCADIS Design & Consultancy for national and local assets

Registered office:
Arcadis House
34 York Way
London
N1 9AB

Coordinating office:
680 Budshad Road
Crownhill
Plymouth PL6 5XR
Tel: +44 (0)1752 689 000


www.arcadis.com

TITLE:
SITE PLAN PORTH MELLON

Designed	M. NEEDHAM	Signed	<i>M. Needham</i>	Date	18SEP17
Drawn	M. NEEDHAM	Signed	<i>M. Needham</i>	Date	18SEP17
Checked	M. CLAUSEN	Signed	<i>M. Clausen</i>	Date	18SEP17
Approved	I. COOKE	Signed	<i>I. Cooke</i>	Date	18SEP17
Scale:	1:500	Datum:	ST.MARYS		
Original Size:	A1	Grid:	OS		
Suitability Code:	S2	Project Number:	UA008878		

Suitability Description:
ISSUED FOR INFORMATION

Drawing Number:	UA008878-XX-XX-DR-CE-0300	Revision:	P3
-----------------	---------------------------	-----------	----

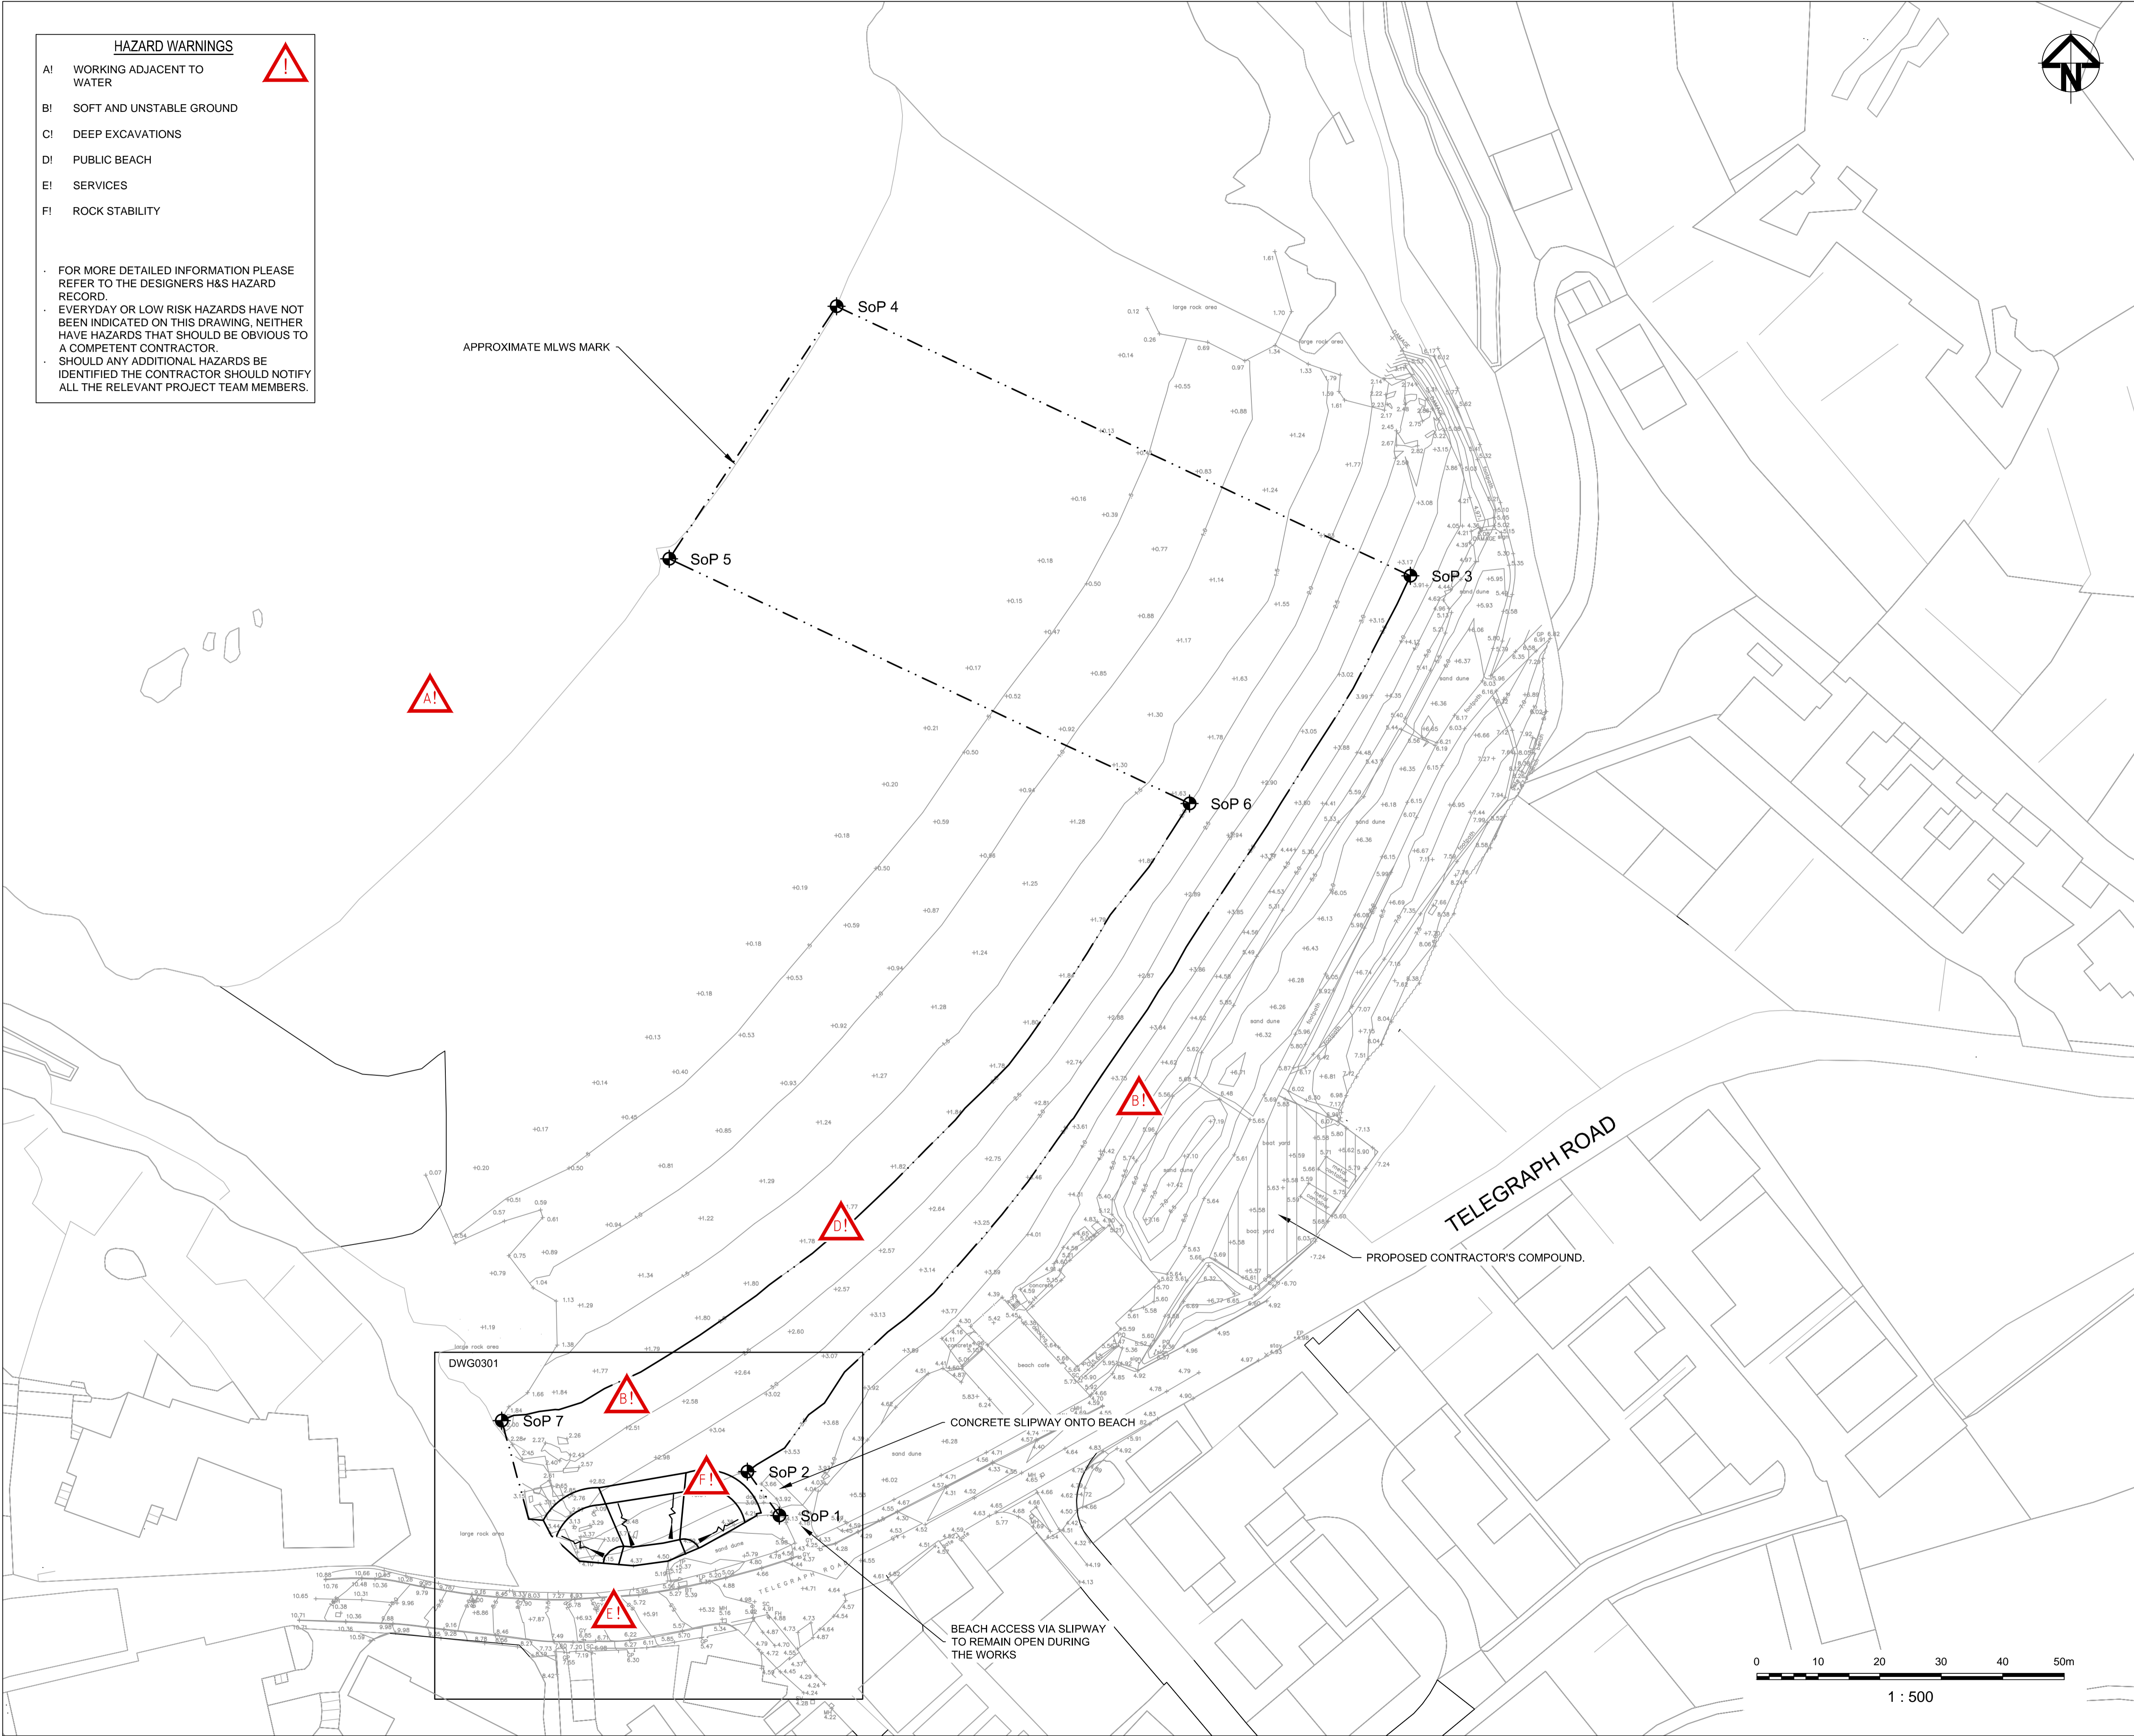

100mm on Original

Print Date: 2019-03-29 11:45:42

C:\Users\rh77905\ARCADIS\UA008878 Isles of Scilly Flood Defence and Dune Management Project - WIP-2D_Models\UA008878-ARC-XX-XX-DR-CE-0300-P3-PorthMellonSitePlan.dwg

© Copyright reserved