



Front Elevation [East Facing] - Existing




Rear Elevation [West Facing] - Existing

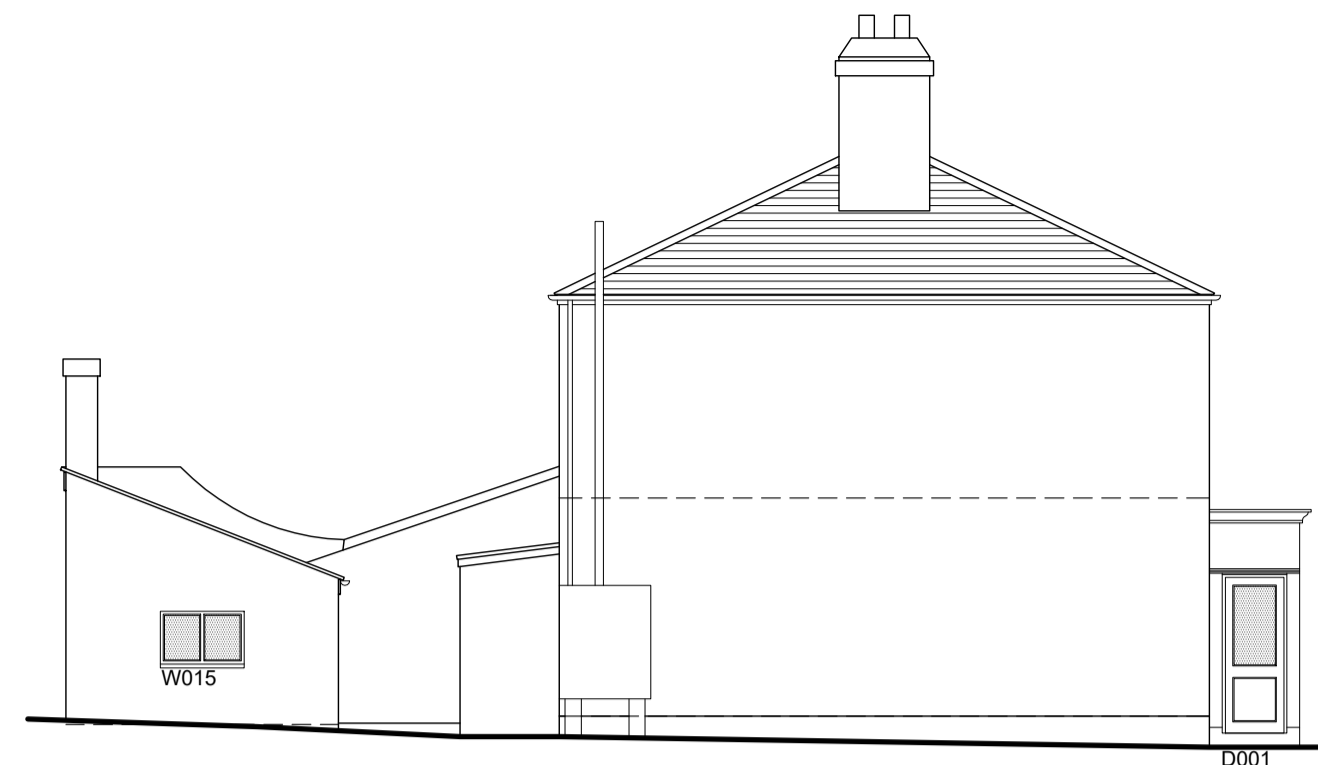


Side Elevation [South Facing] - Existing

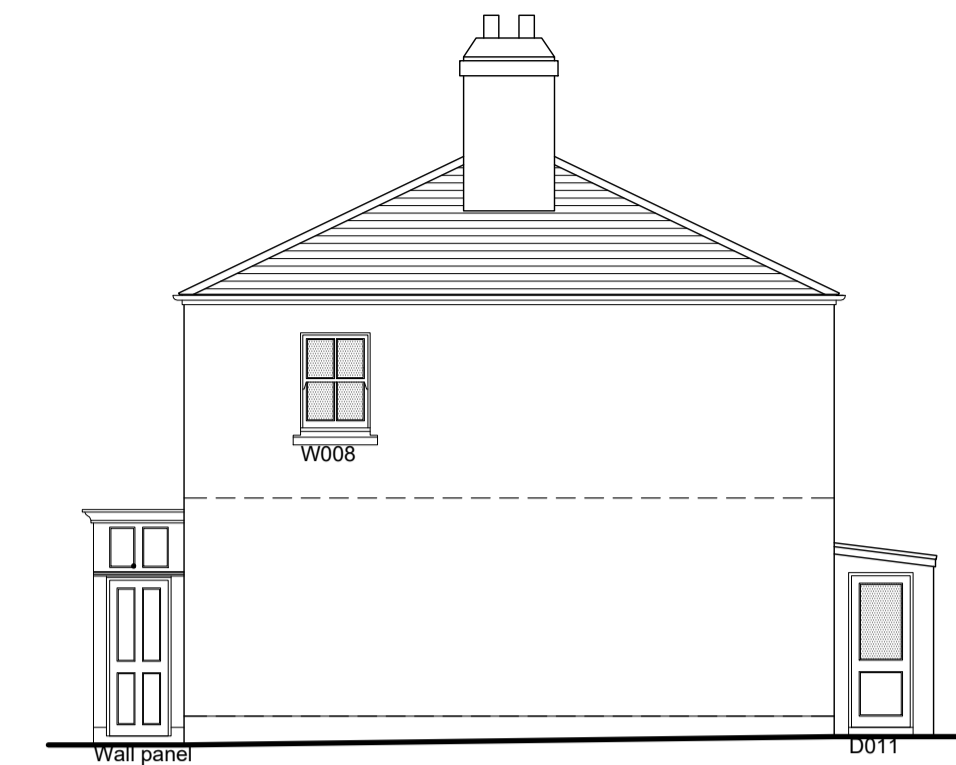

Side Elevation [North Facing] - Existing

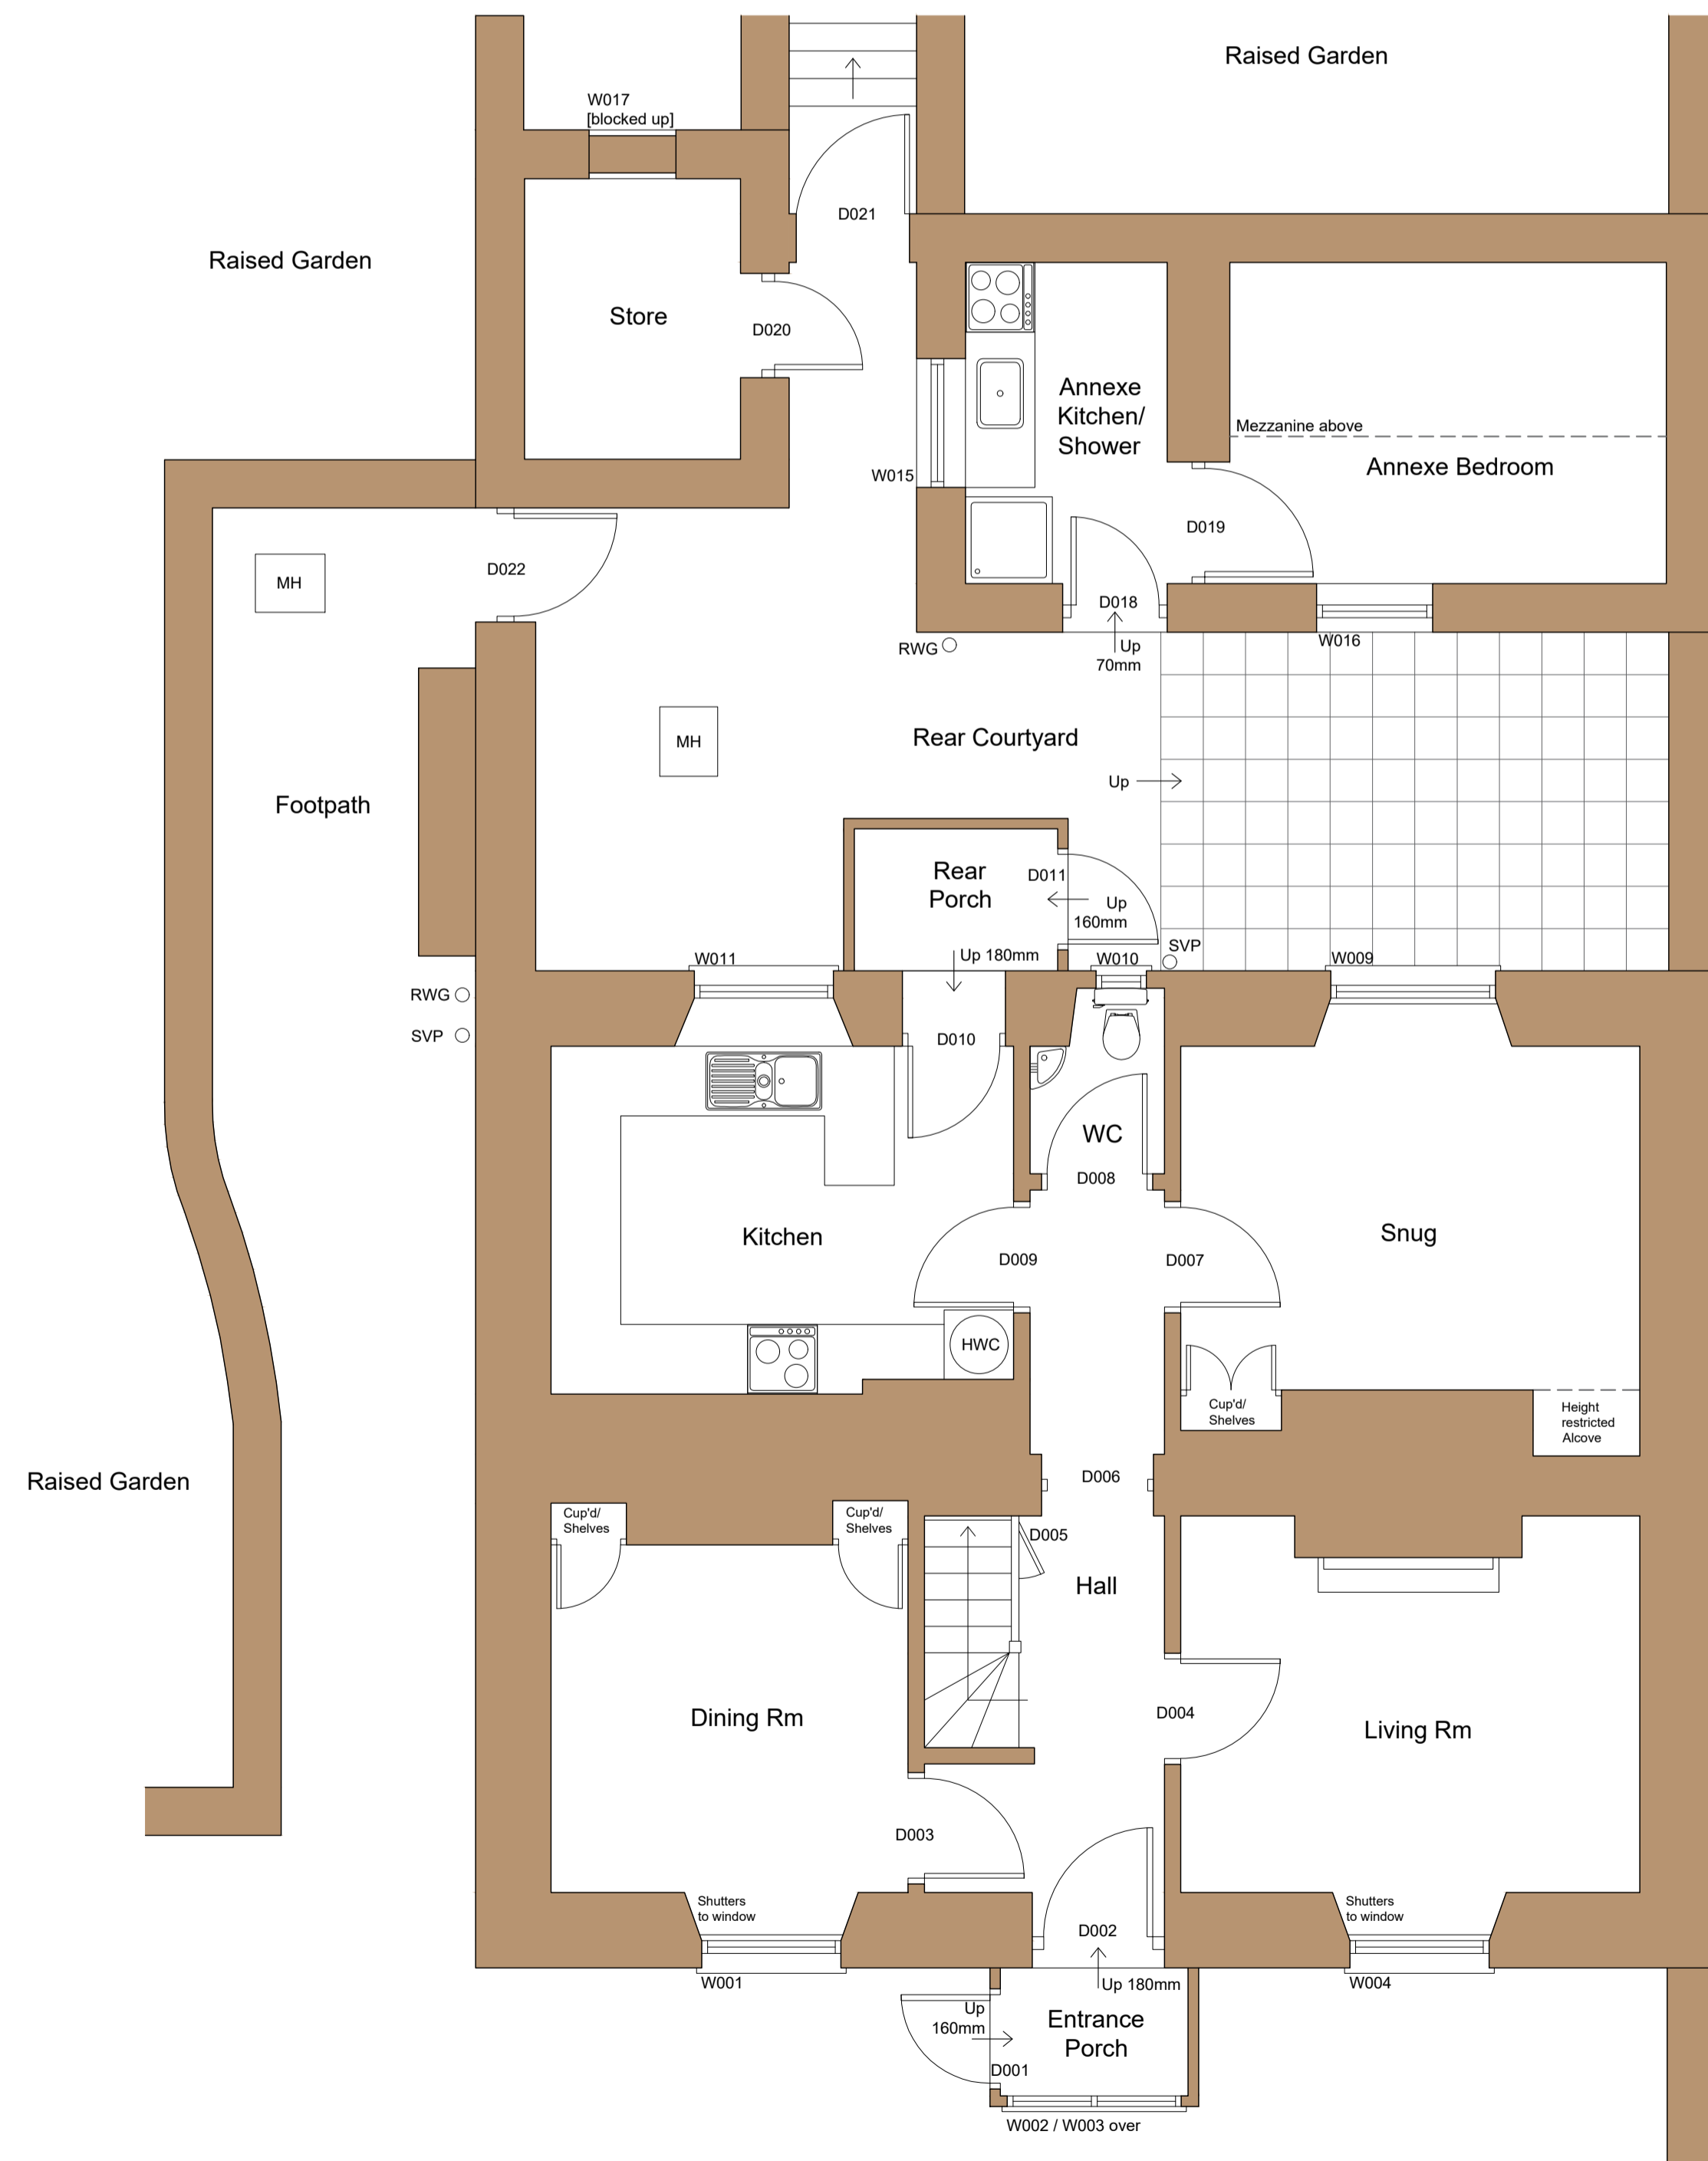

Ground Floor - Existing

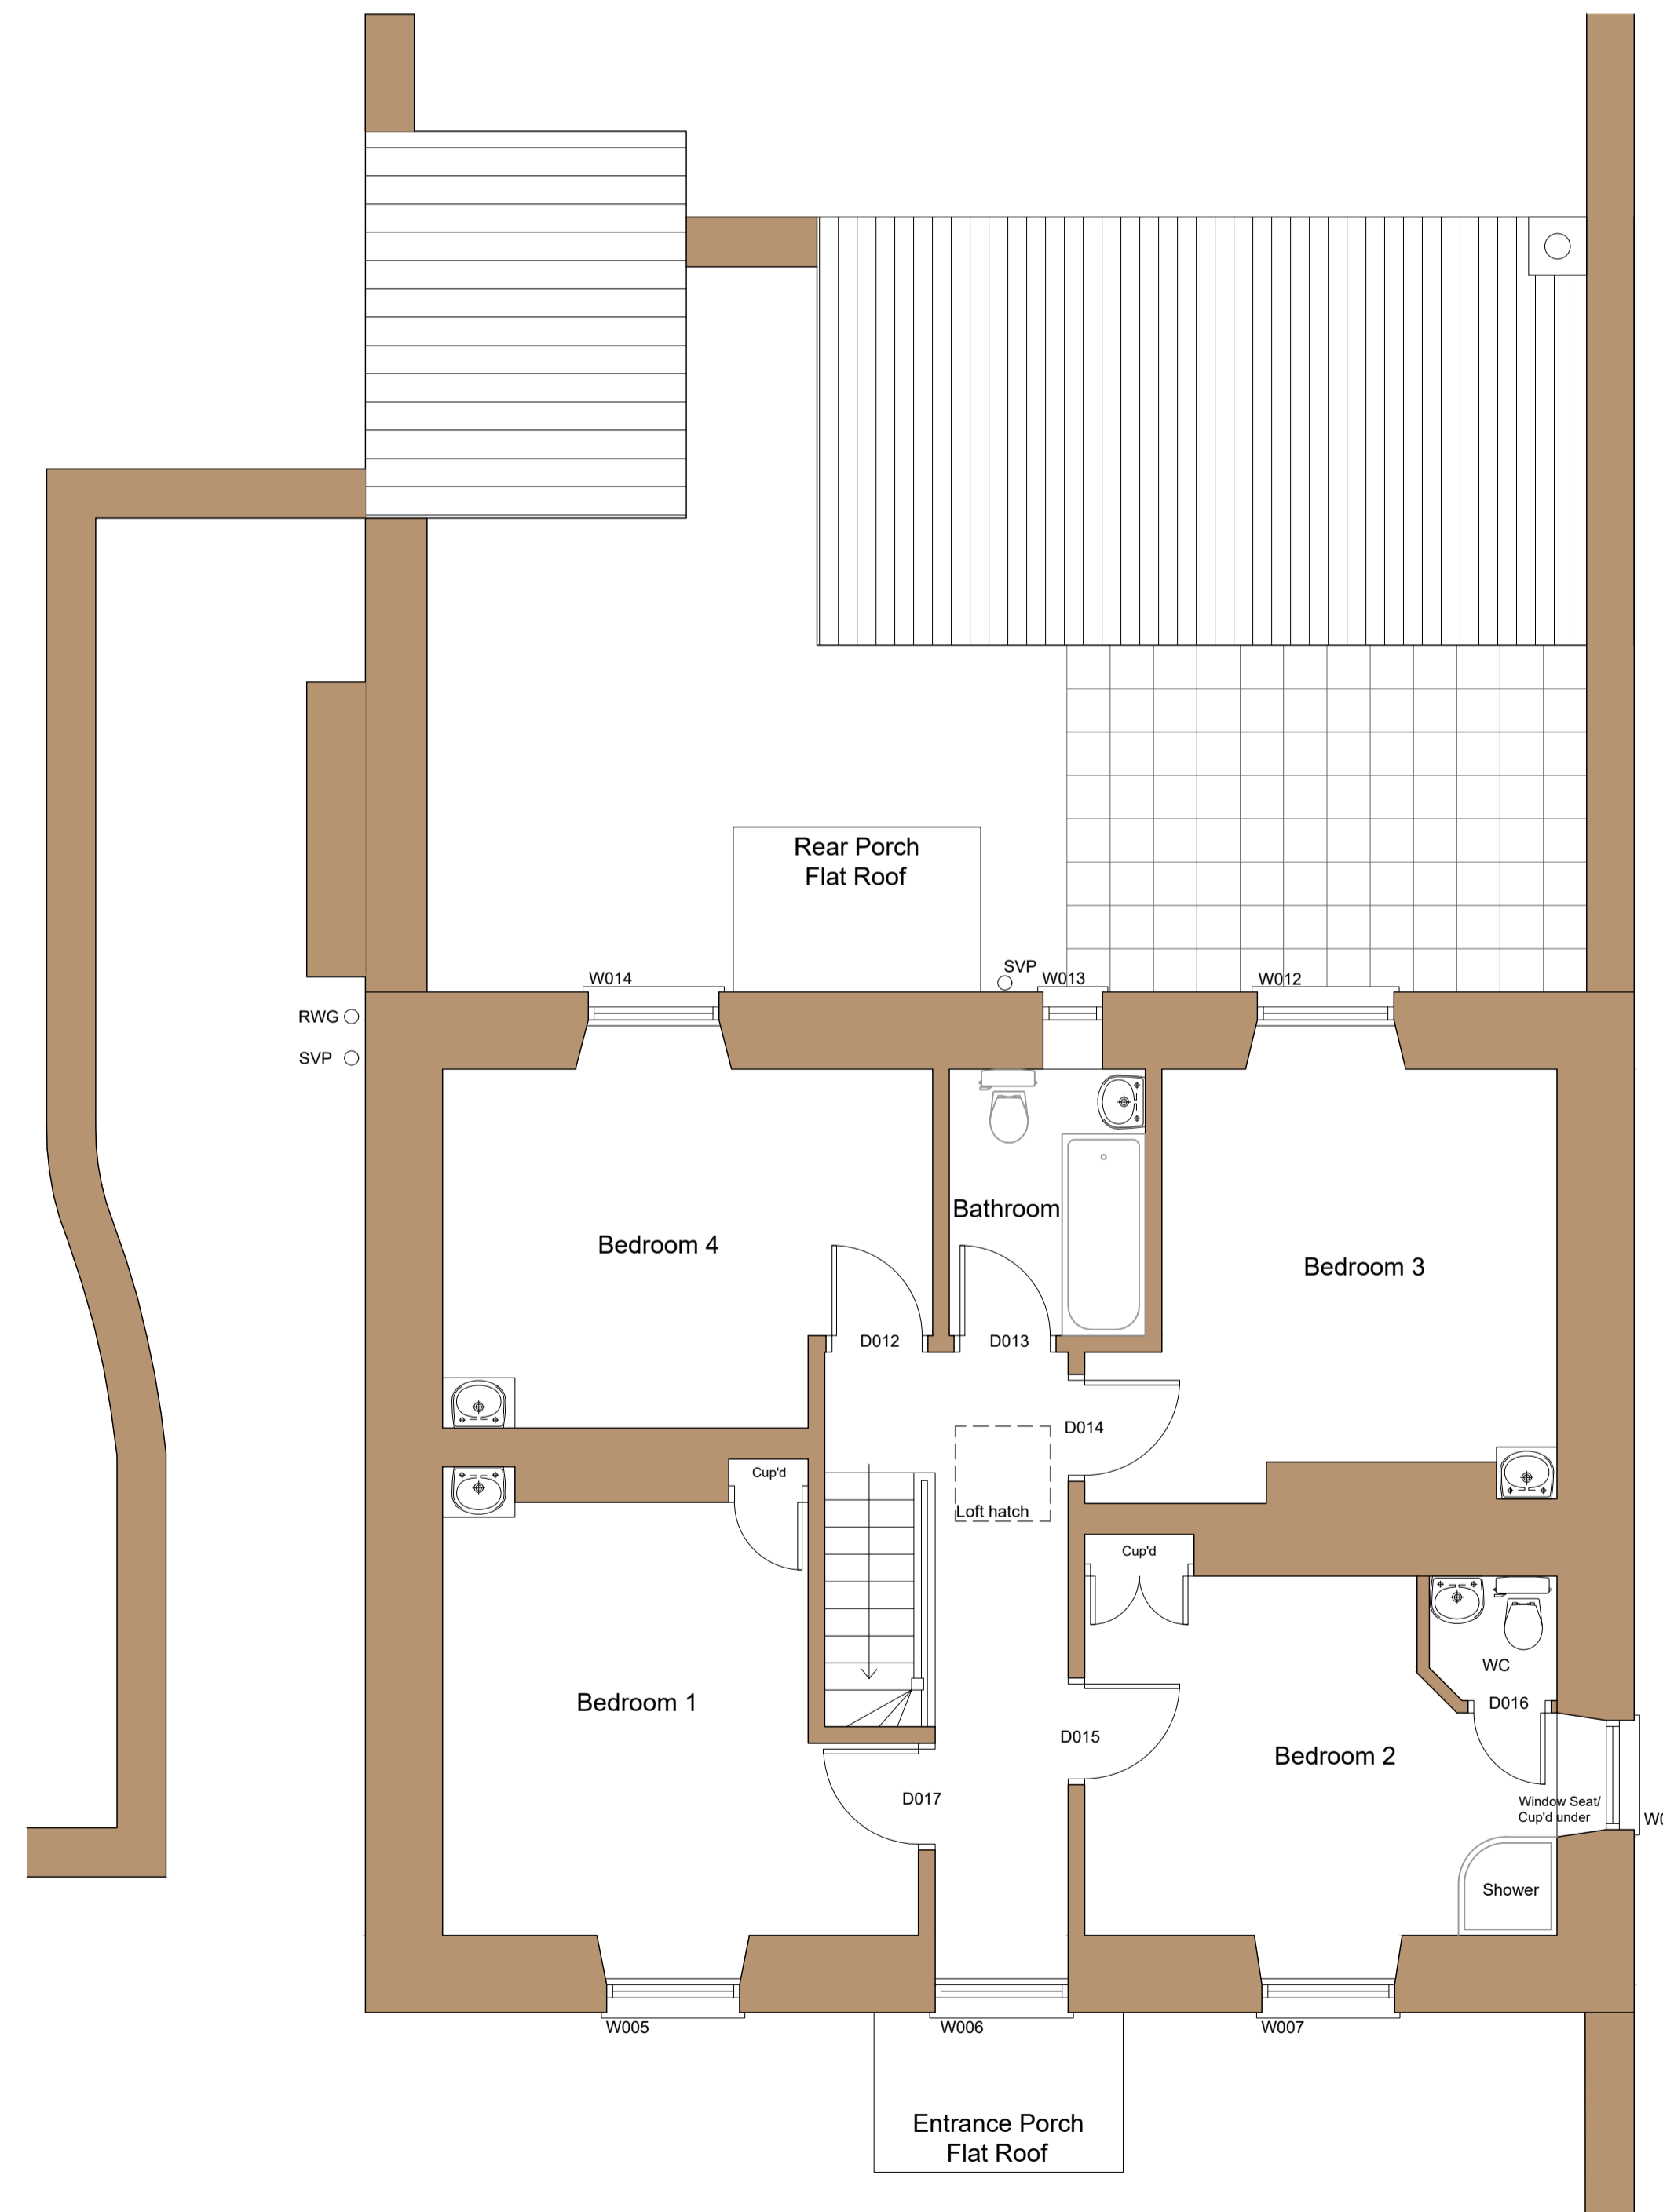

First Floor - Existing

No. Date. Revision. Initial.

**RECEIVED**  
By Emma Kingwell at 8:18 am, Jul 08, 2021

**NOTES.**  
This drawing is copyright:-  
Figured dimensions must be taken in preference to scaled dimensions.  
Contractors, Sub-contractors and Suppliers must verify all dimensions on site before commencing work or preparing shop drawings.



**DUCHY of CORNWALL**

**WESTERN DISTRICT**  
Duchy of Cornwall  
Restormel Estate Office  
Lostwithiel  
Cornwall PL22 0HN  
01579 343149

**DARTMOOR**  
Duchy of Cornwall  
Princetown  
Yelverton  
Devon PL20 6QF  
01822 890205

**ISLES OF SCILLY**  
Duchy of Cornwall  
St. Mary's  
Isles of Scilly TR21 0LS  
01720 422508

Manor  
**St Mary's**

Project  
**Veronica Lodge - Refurbishment**

Detail  
**Floorplans and Elevations as existing**

Scale. 1:100 / 1:50

Drawing No. MYS-VL-01  
Revision No.

Drawn by. IDR  
Date. Jan 2021