





Front Elevation [East Facing] - Proposed




Rear Elevation [West Facing] - Proposed

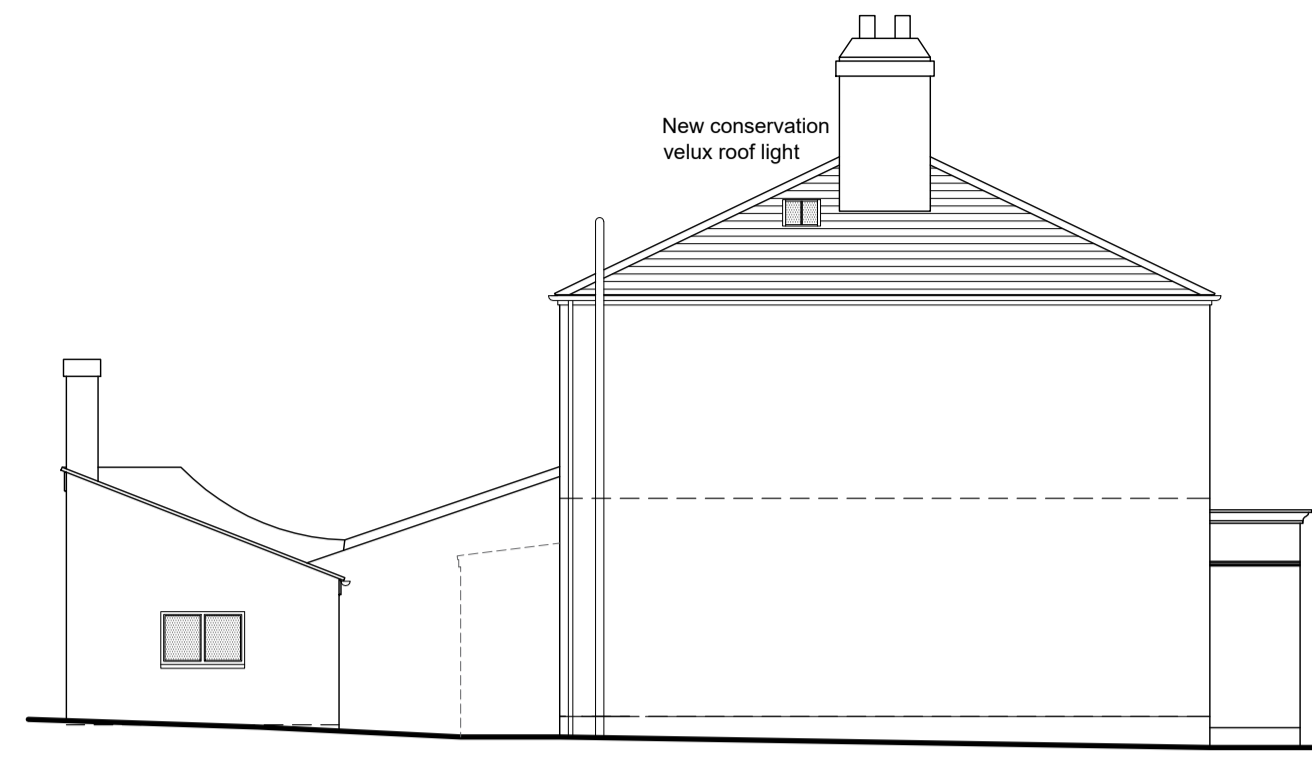

Side Elevation [South Facing] - Proposed

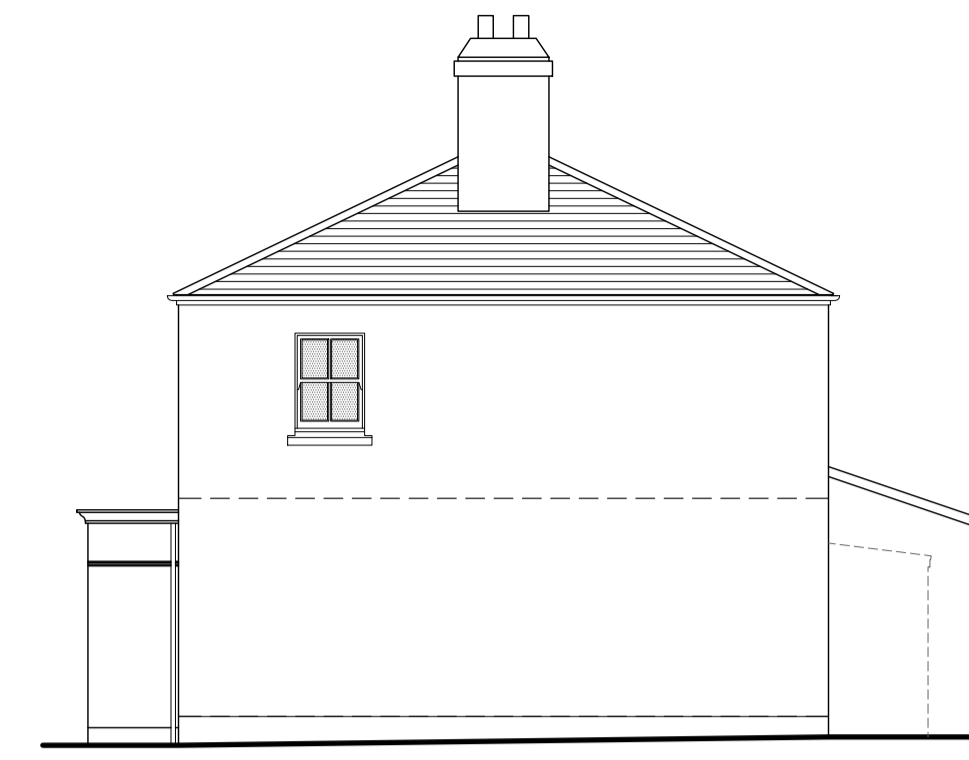


Side Elevation [North Facing] - Proposed

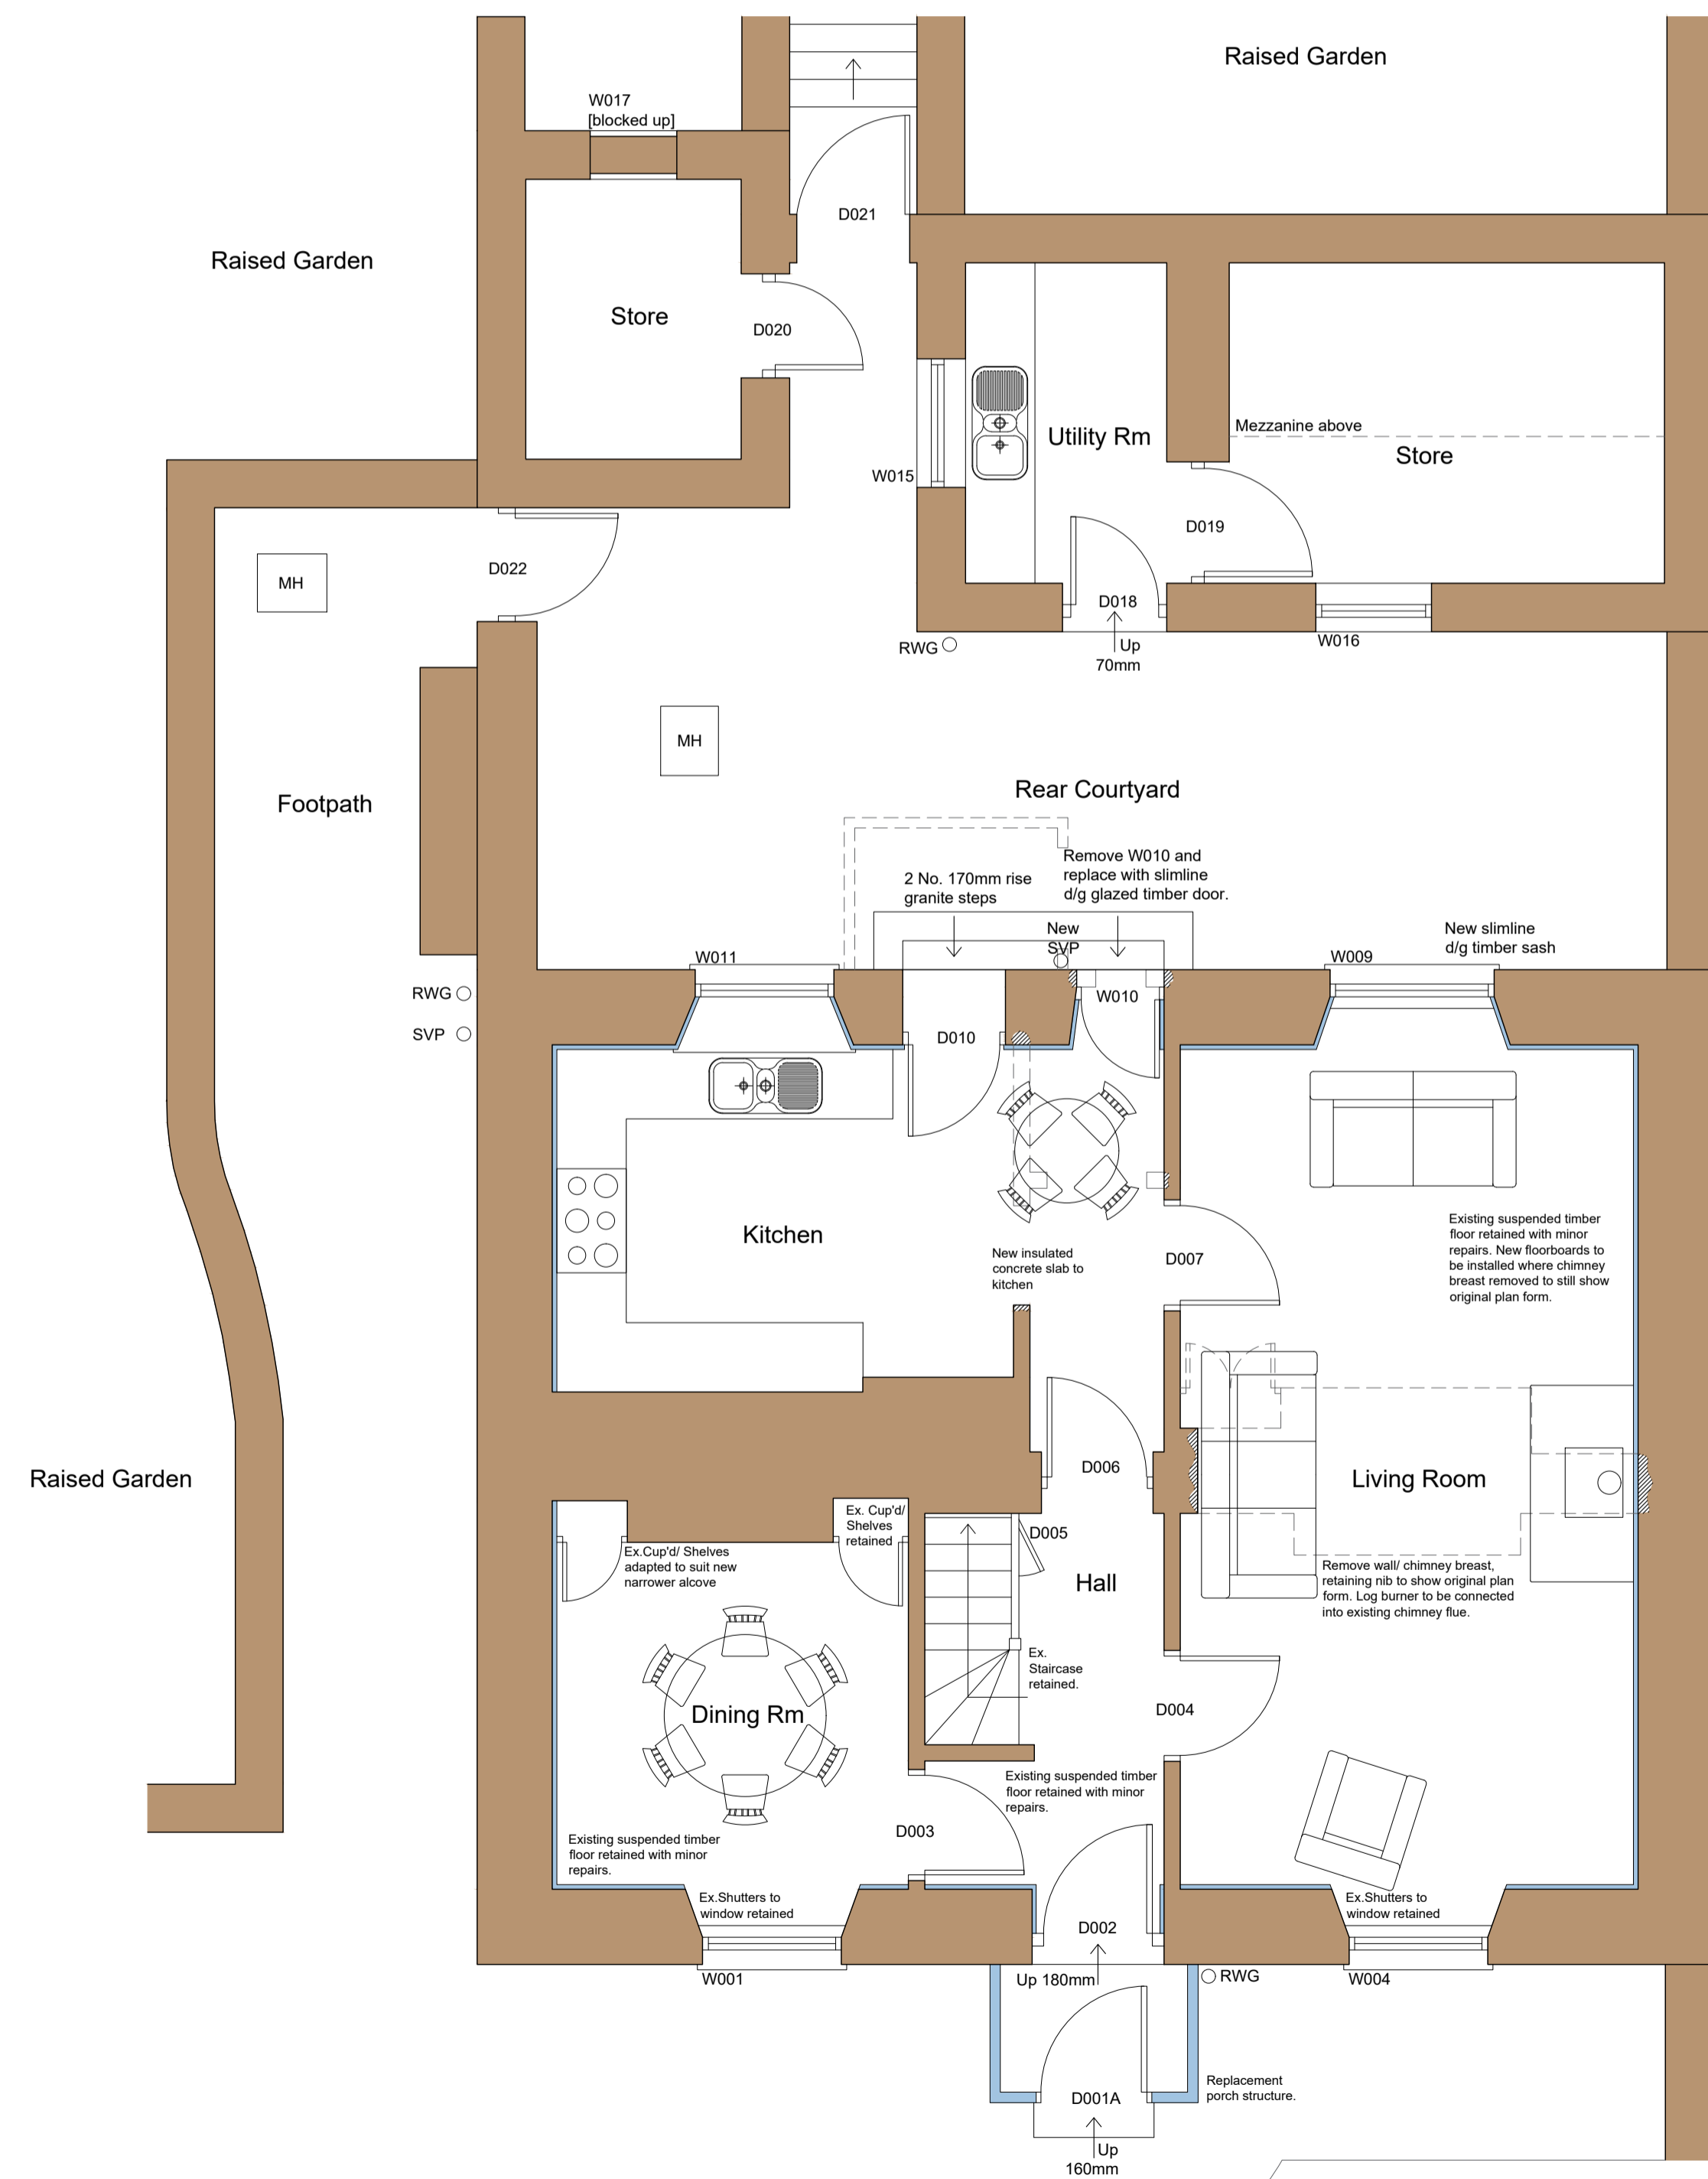

Ground Floor - Proposed

Gross Internal Floor Area [GIA]: 138m²
[inc chimney breasts & porch]

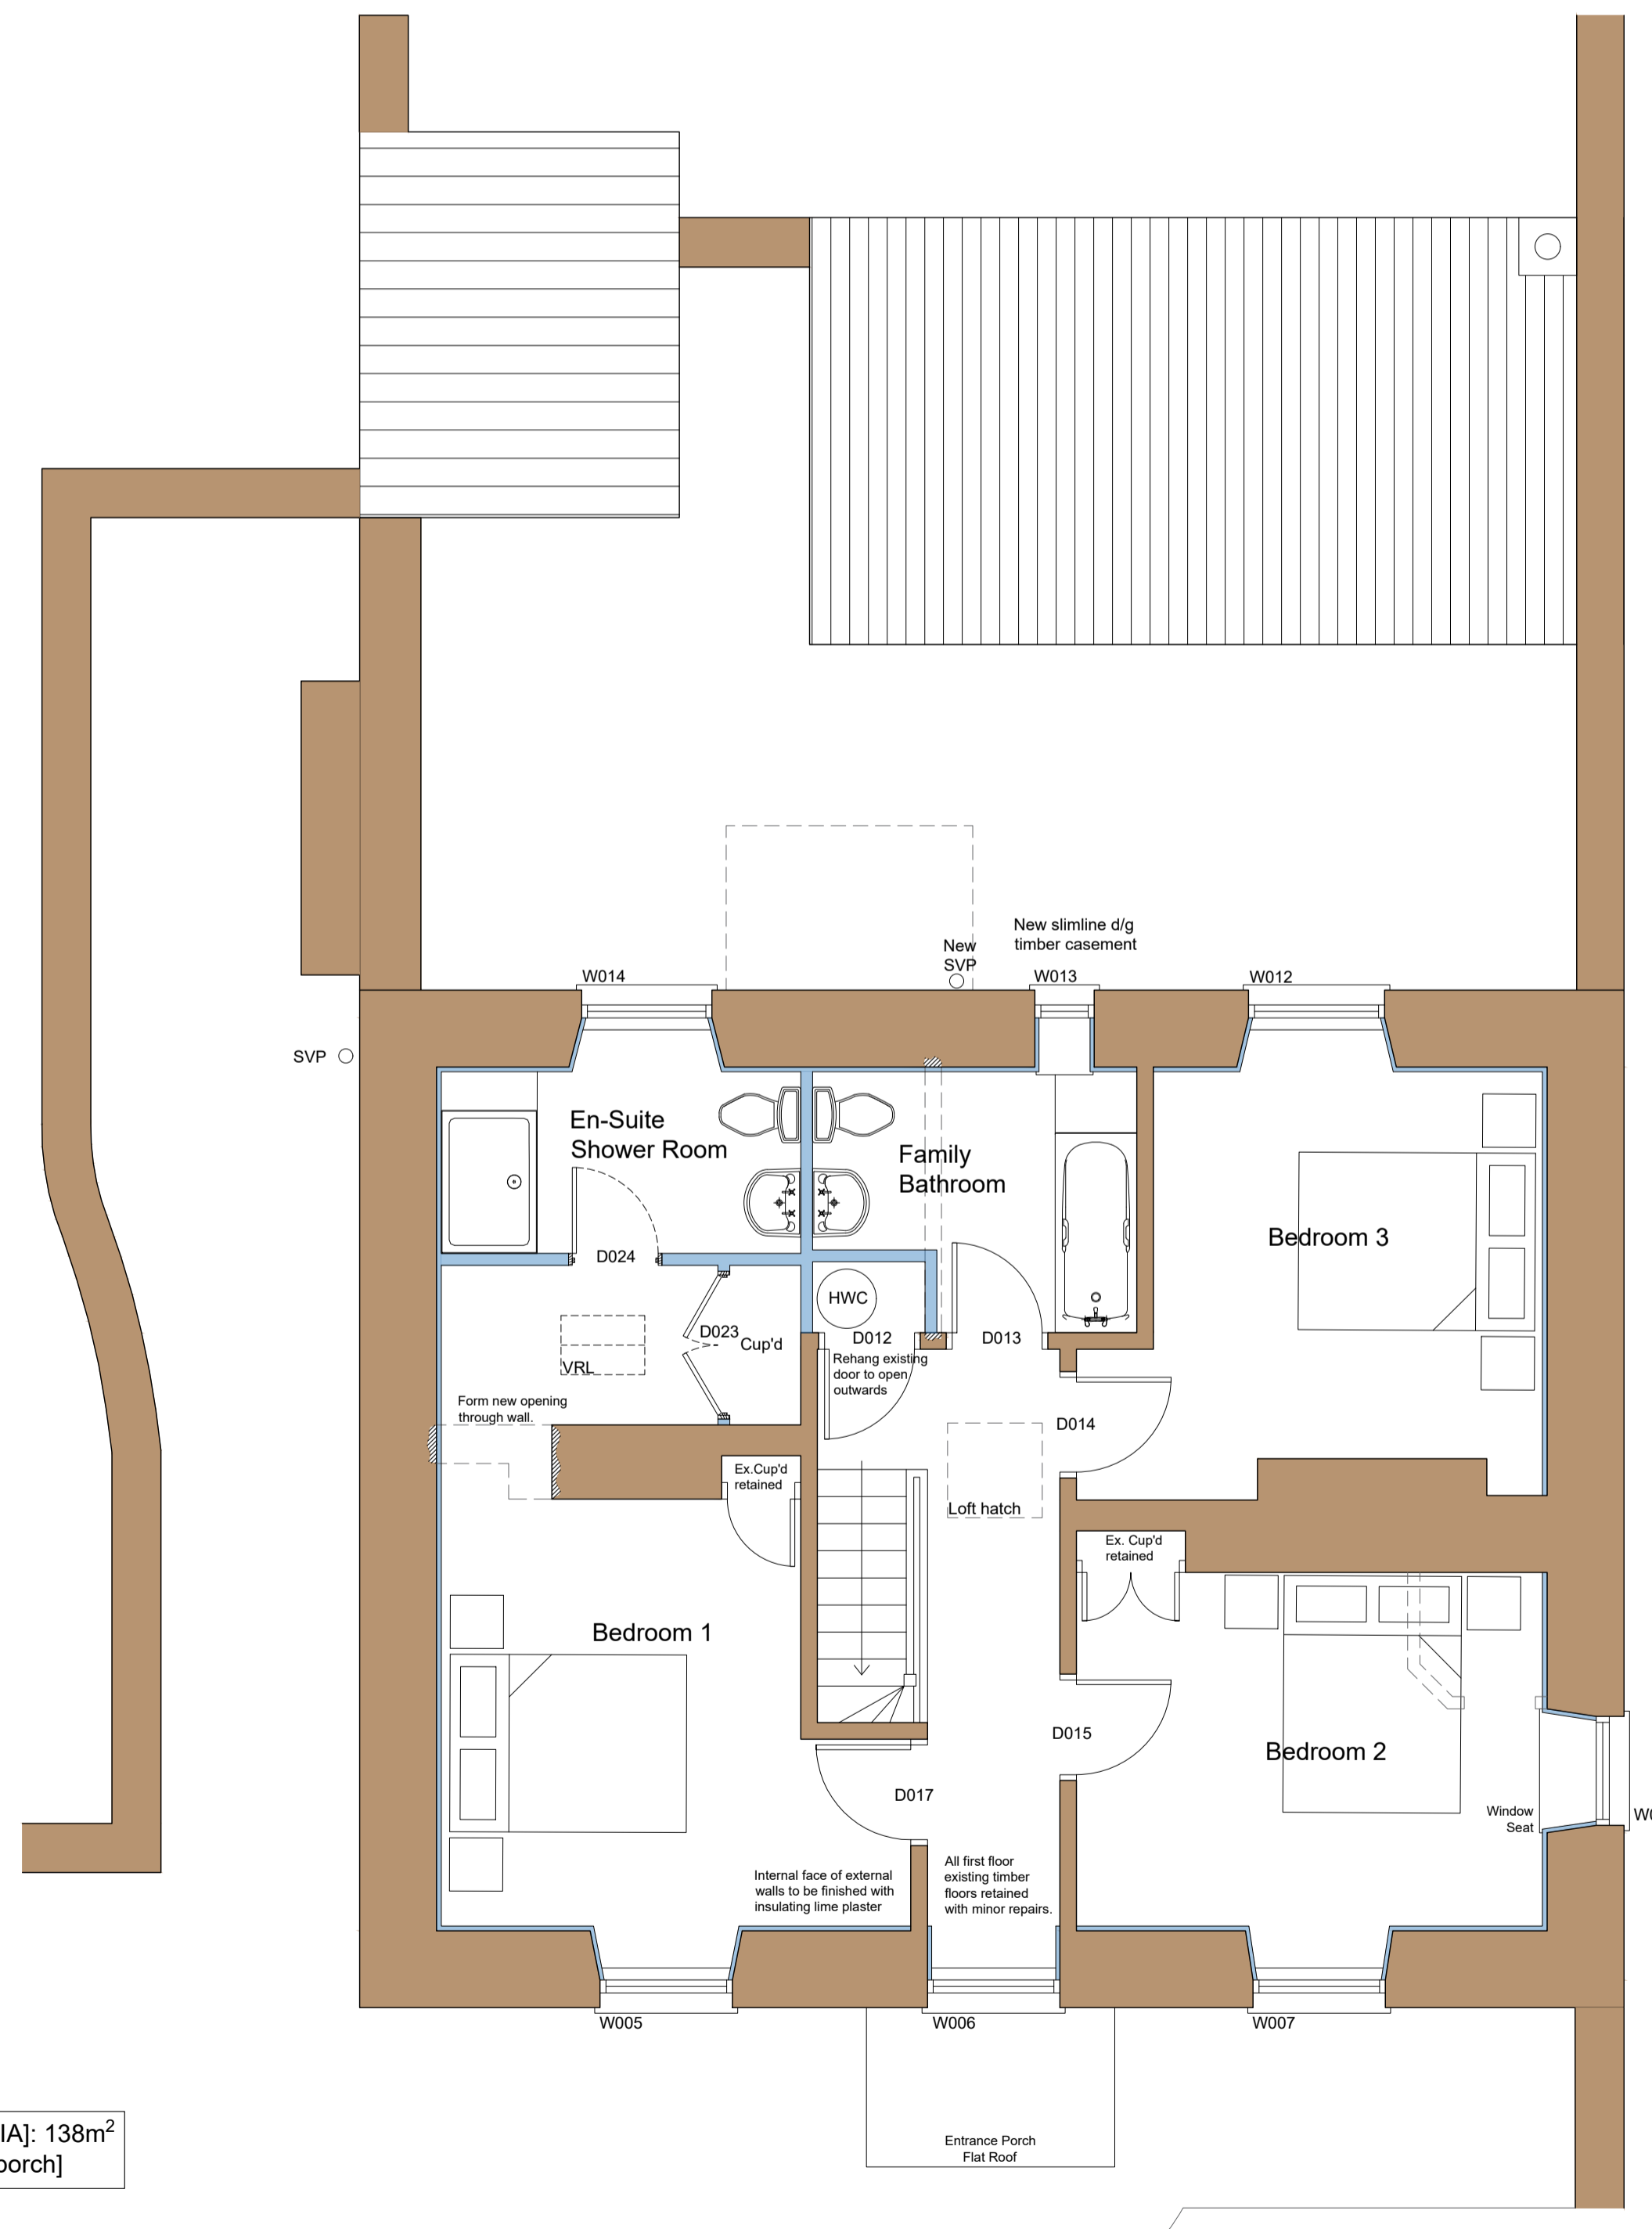

First Floor - Proposed

No. Date. Revision. Initial.

RECEIVED
By Emma Kingwell at 8:17 am, Jul 08, 2021

NOTES.
This drawing is copyright:-
Figured dimensions must be taken in preference to scaled dimensions.
Contractors, Sub-contractors and Suppliers must verify all dimensions on site before commencing work or preparing shop drawings.

DUCHY OF CORNWALL

WESTERN DISTRICT
Duchy of Cornwall
Restormel Estate Office
Lostwithiel
Cornwall PL22 0HN
01579 343149

DARTMOOR
Duchy of Cornwall
Princetown
Yelverton
Devon PL20 6QF
01822 890205

ISLES OF SCILLY
Duchy of Cornwall
St. Mary's
Isles of Scilly TR21 0LS
01720 422508

Manor
St Mary's

Project:
Veronica Lodge - Refurbishment

Detail:
Floorplans and Elevations as proposed

Scale: 1:100 / 1:50

Drawing No. MYS-VL-02	Revision No.
---------------------------------	--------------

Drawn by: **IDR**
Date: **March 2021**