


1

PROPOSED NORTH ELEVATION

SCALE - 1:100

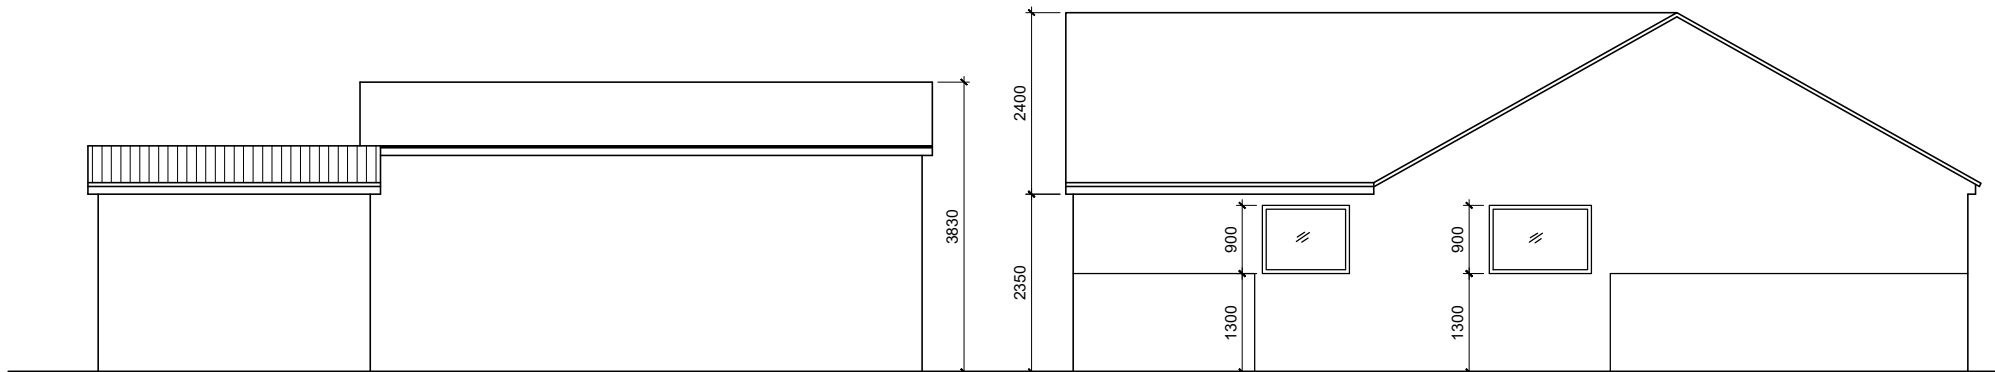

2

PROPOSED SOUTH ELEVATION

SCALE - 1:100

RECEIVED

By Lisa Walton at 8:49 am, Nov 22, 2021

PROJECT: GREEN PASTURES		
DRAWING: PROPOSED ELEVATIONS		
SCALE: 1:100	DATE: NOV' 21	DWG NO. 1005
BUILDING DESIGN WORKSHOP Ltd Suite 43-45, Airport House, Purely Way, Croydon, CR0 0XZ tel. 02086539714 / 07455301000		