




SOUTHWEST ELEVATION

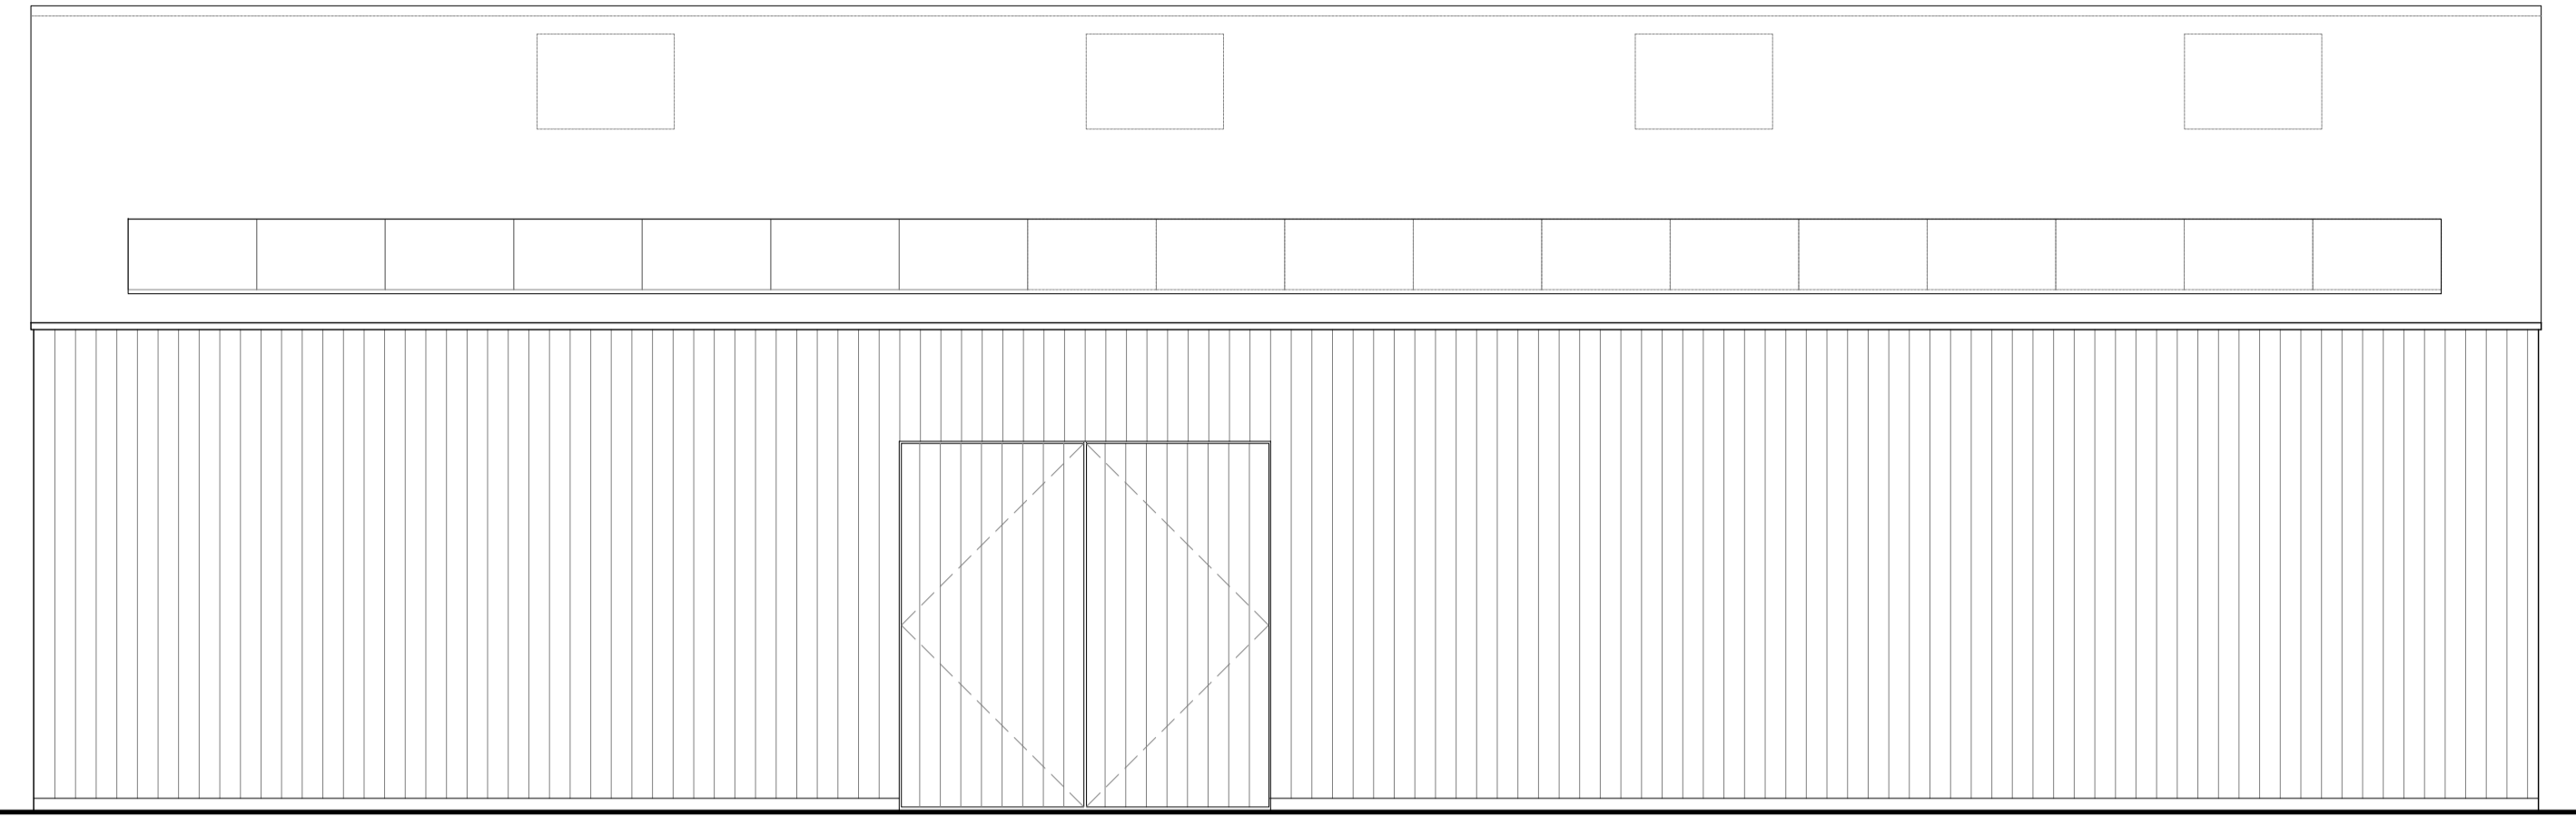


SOUTHEAST ELEVATION

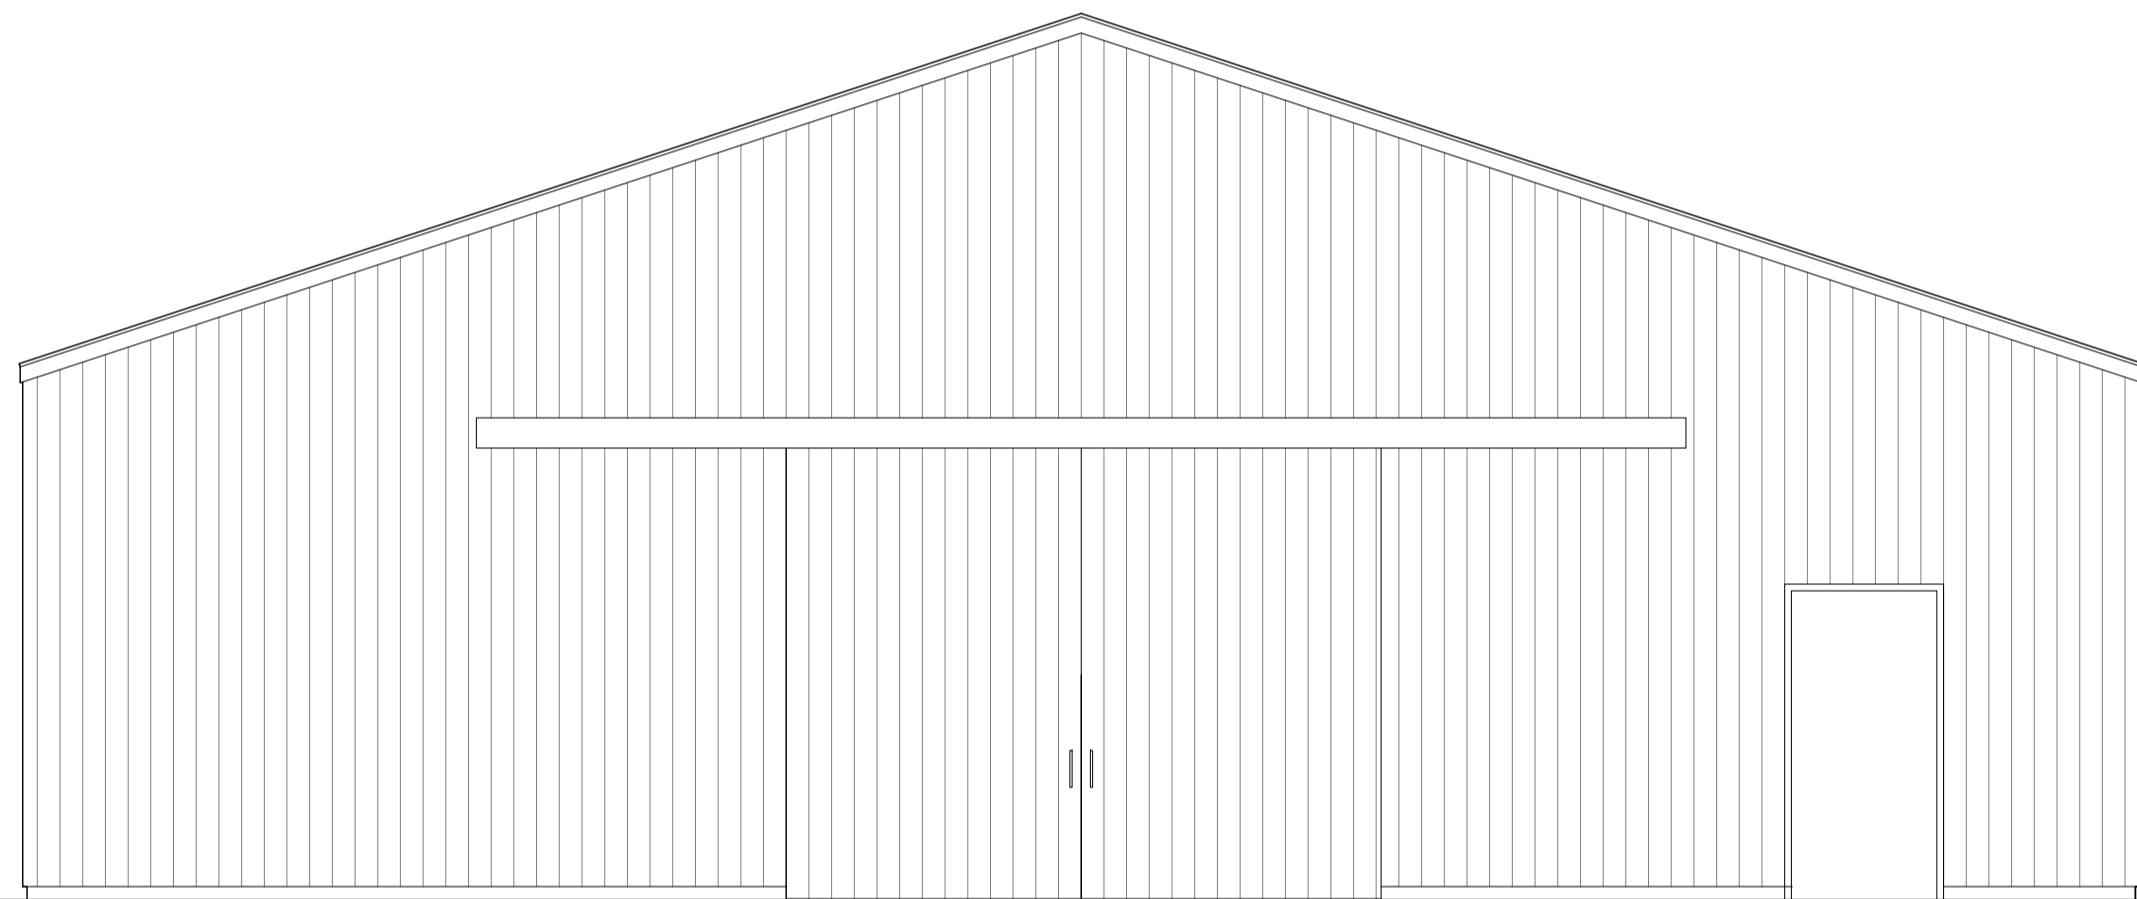

NORTHEAST ELEVATION

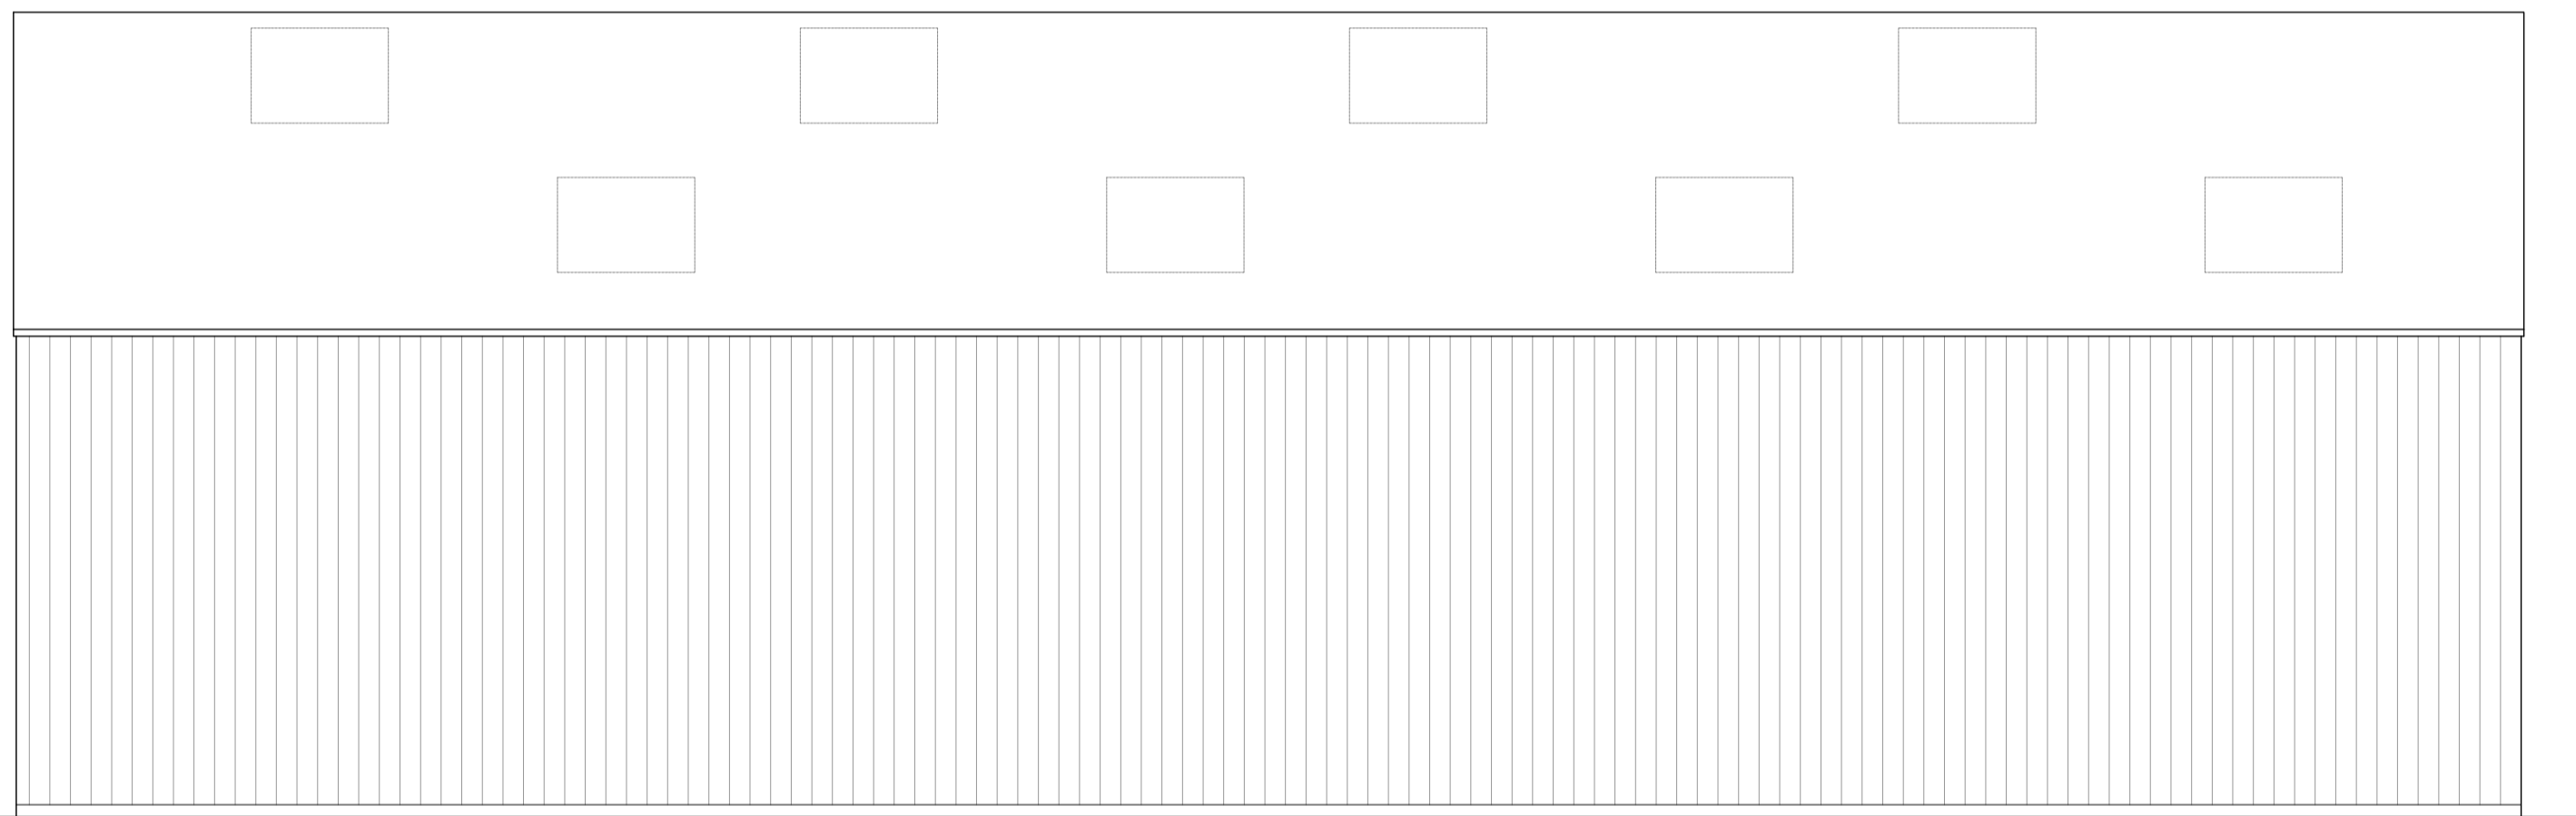

NORTHWEST ELEVATION

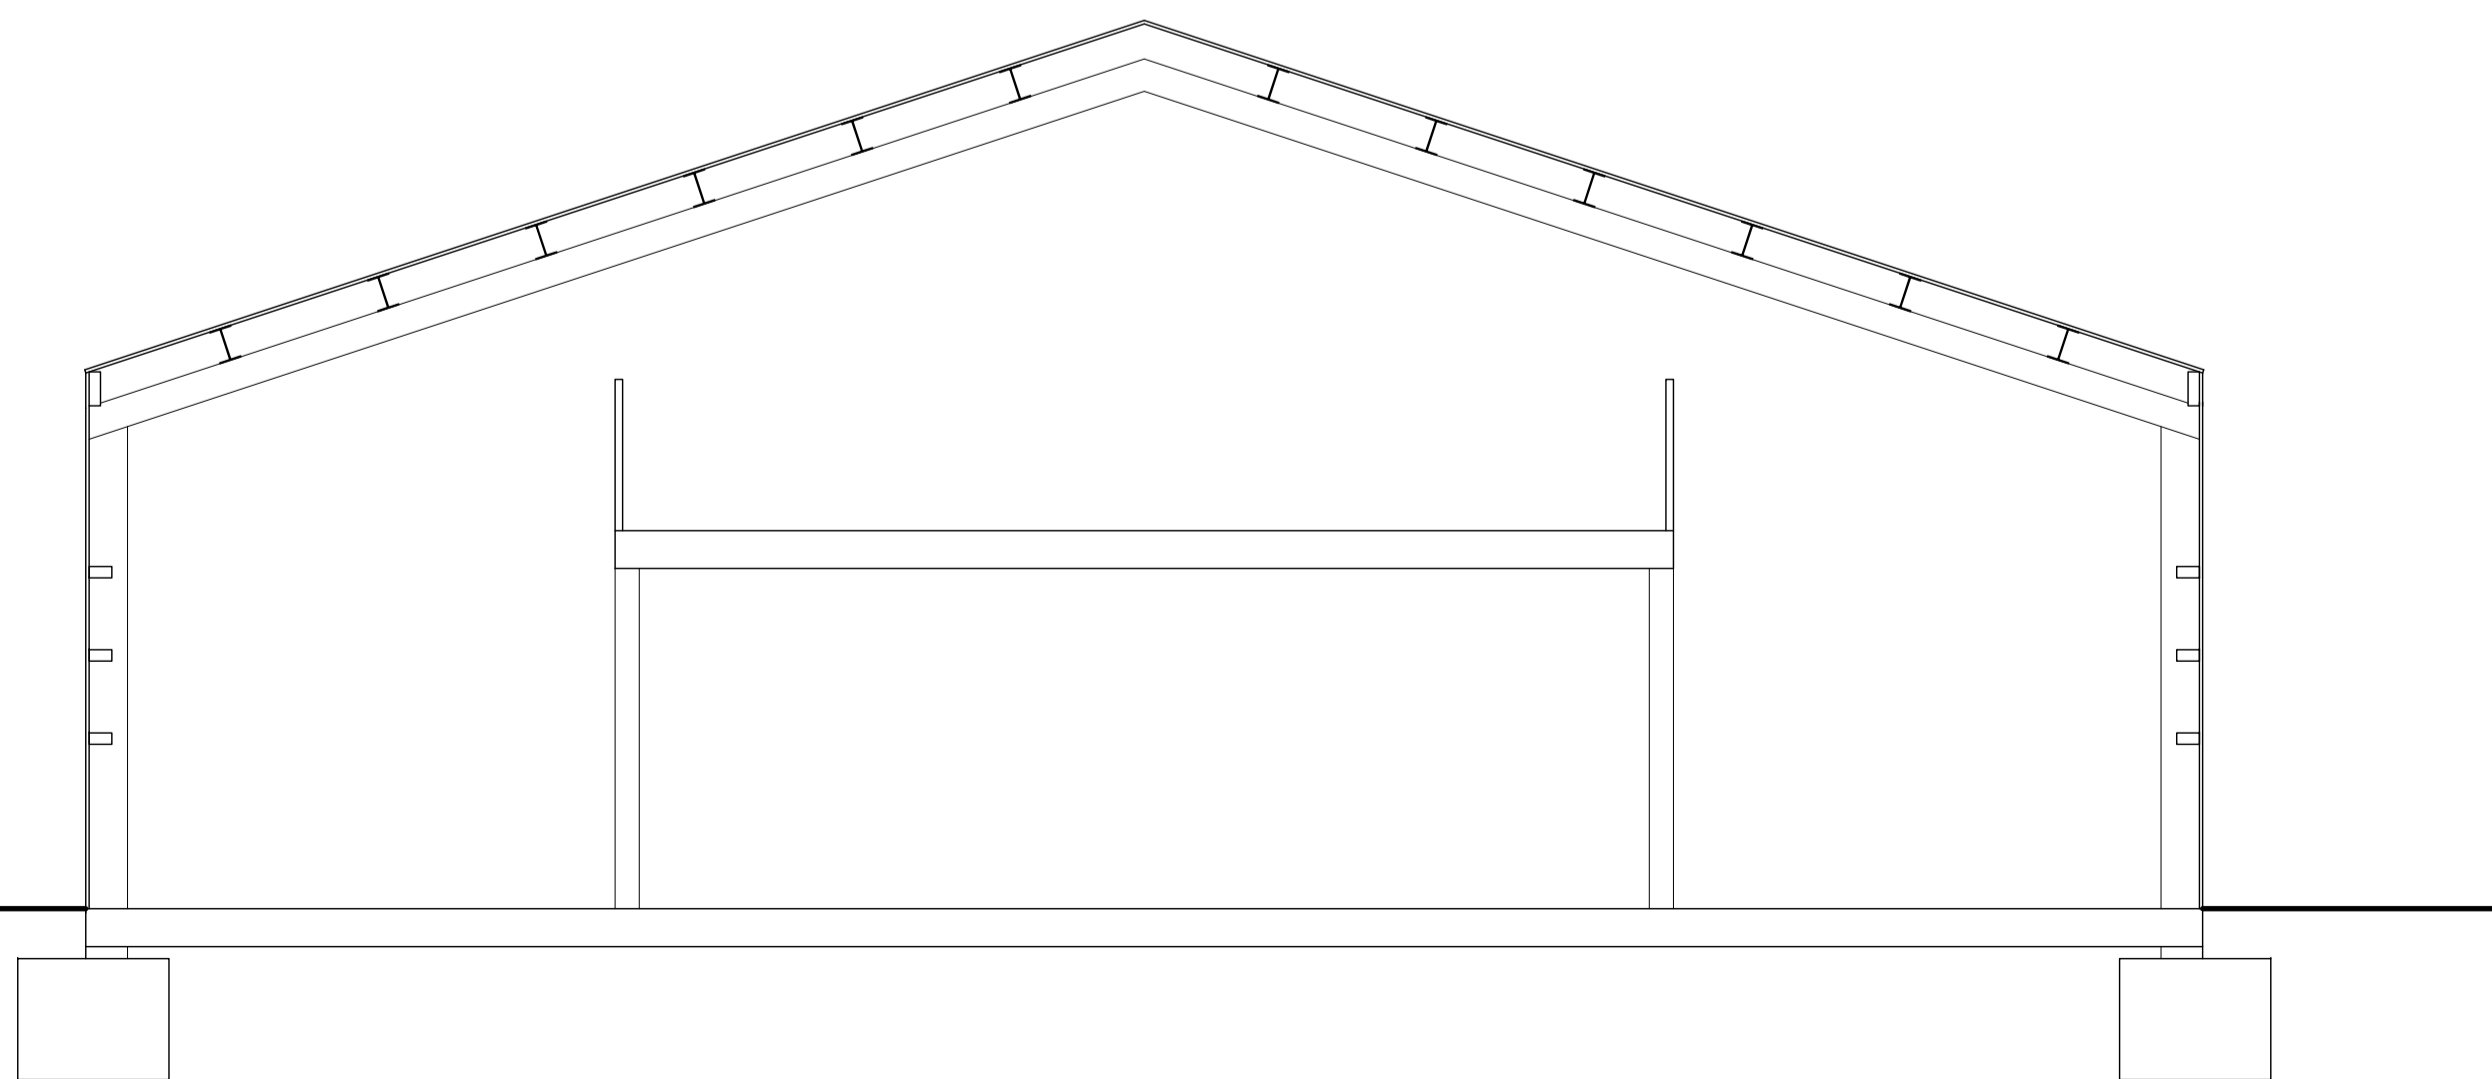

A	NL	12.10.21	Various Updates
-	BH	NL	24.09.21
Rev.	DR.	CH.	Date
			Notes


PROJECT **Tresco Cycle Hire**

DRAWING **Proposed Elevations and Section**

DRAWING No. **4220 - 005 A.**

SCALE: 1:50@ A1
1:100@ A1

DATE Sep 2021

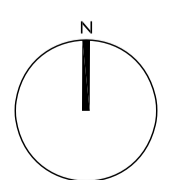

**llewellyn
harker
lowe**