


Dimensions are not to be scaled from this drawing.
Drawing to be read in conjunction with Building regulation notes.

Rev	Date	Description	Author
/	05 Oct 21	First issue.	so
A	13 Oct 21	Issued for Planning.	so

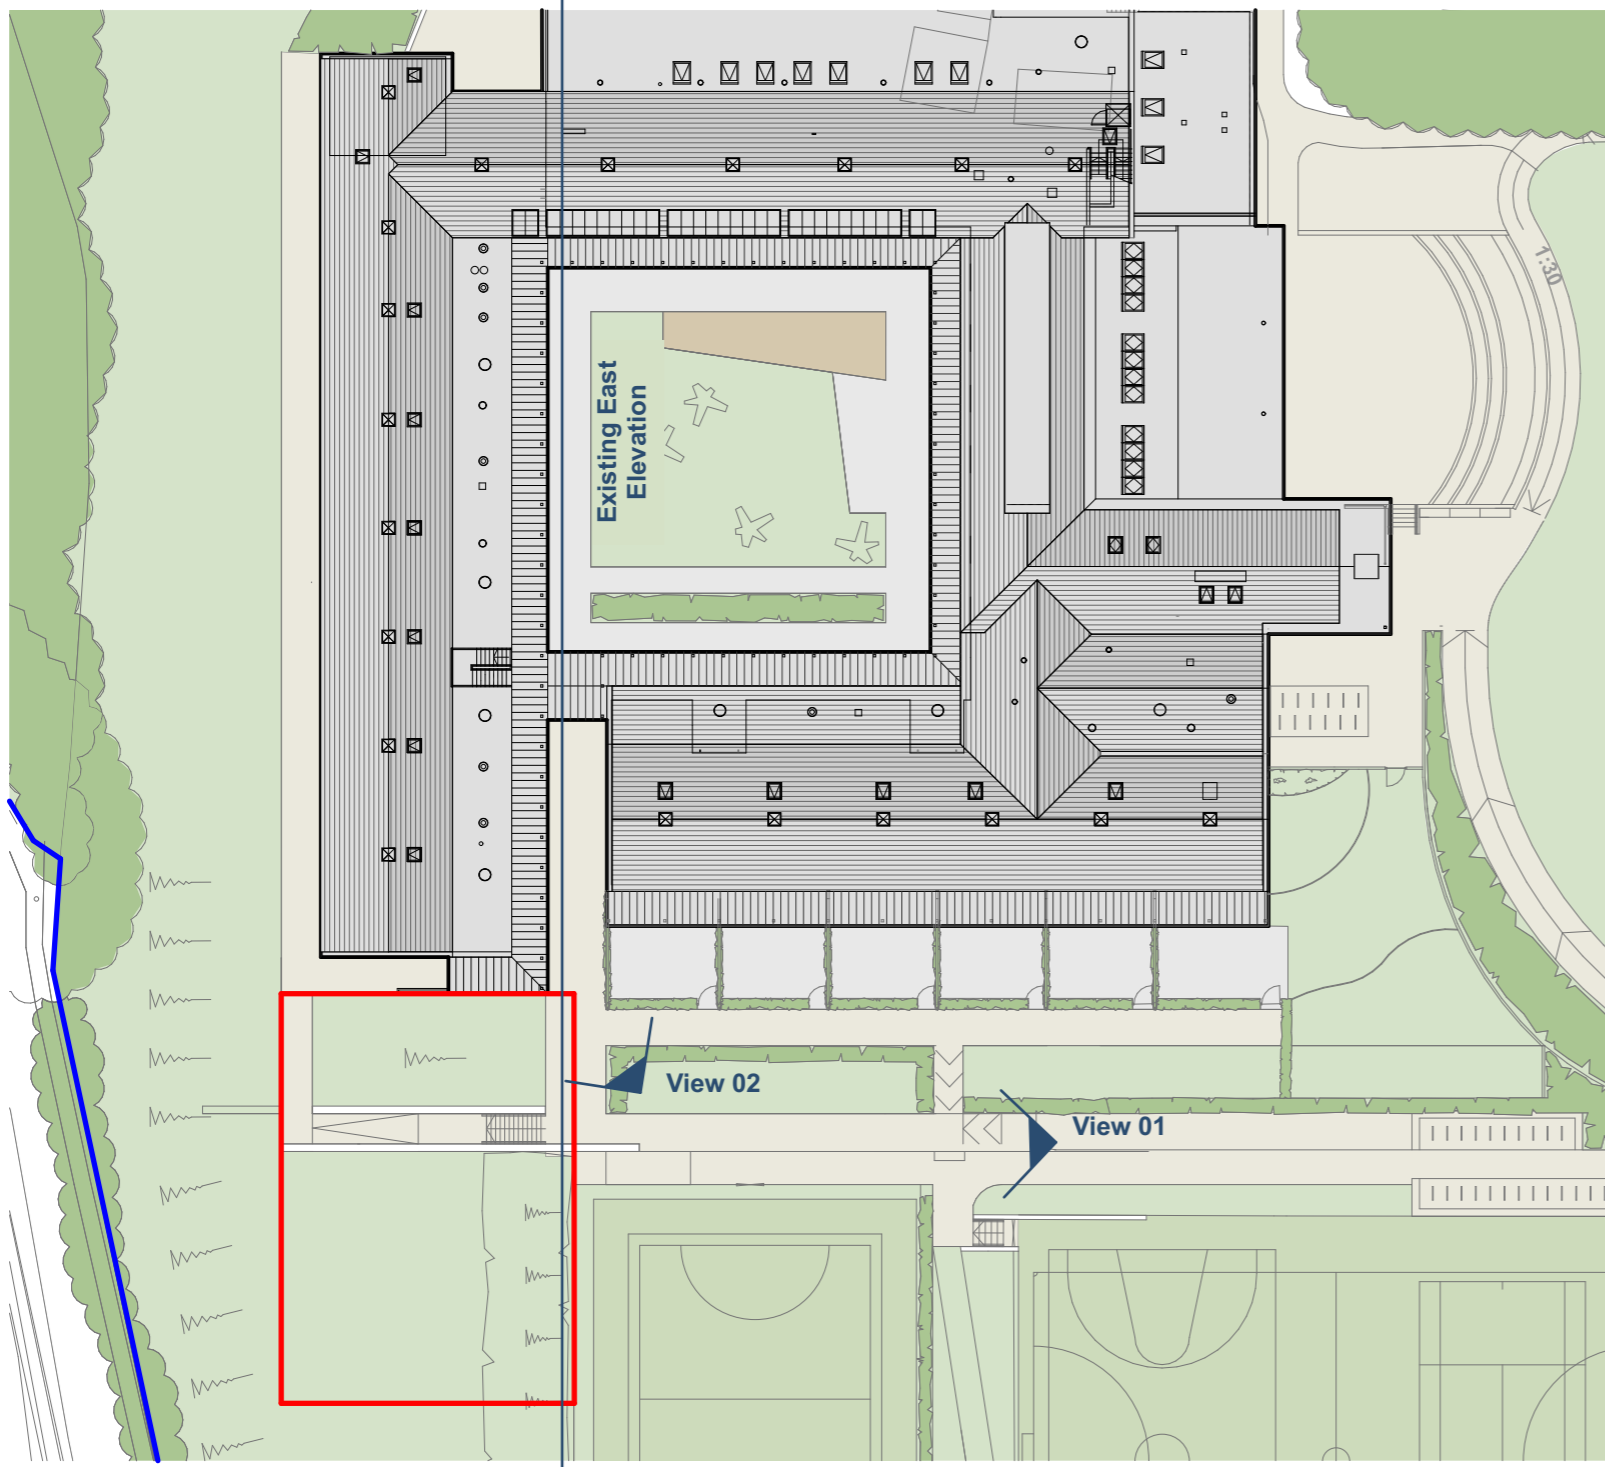

EXISTING SITE PLAN (1:500)

View 03



View 01





View 02



View 03

Key

— Site of proposed new classroom

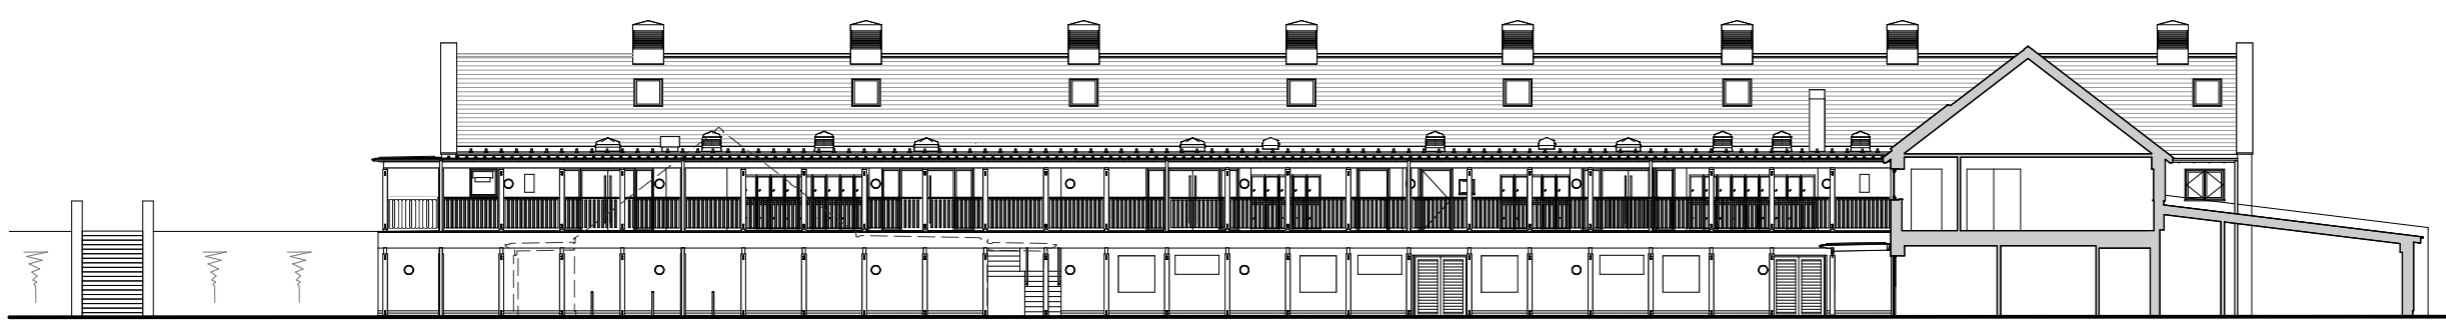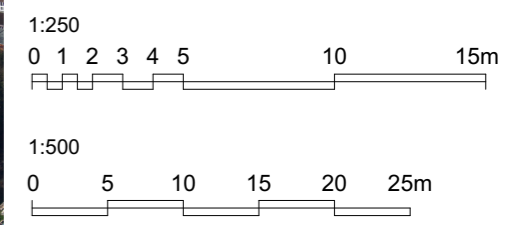

EXISTING EAST ELEVATION (1:250)



PLANNING

New Classroom
for
Five Islands Academy
Isles of Scilly
Existing Site Plan

Scale: 1:500, 1:250 @ A3

Drawing No: 1647 - PL02 Rev A
The Boat Shed, Michael Browning Way
Exeter EX2 8DD
01392 438051 mail@g-a.uk.com

grainge architects