


RECEIVED

By Olivia.Rickman at 2:01 pm, Nov 26, 2021

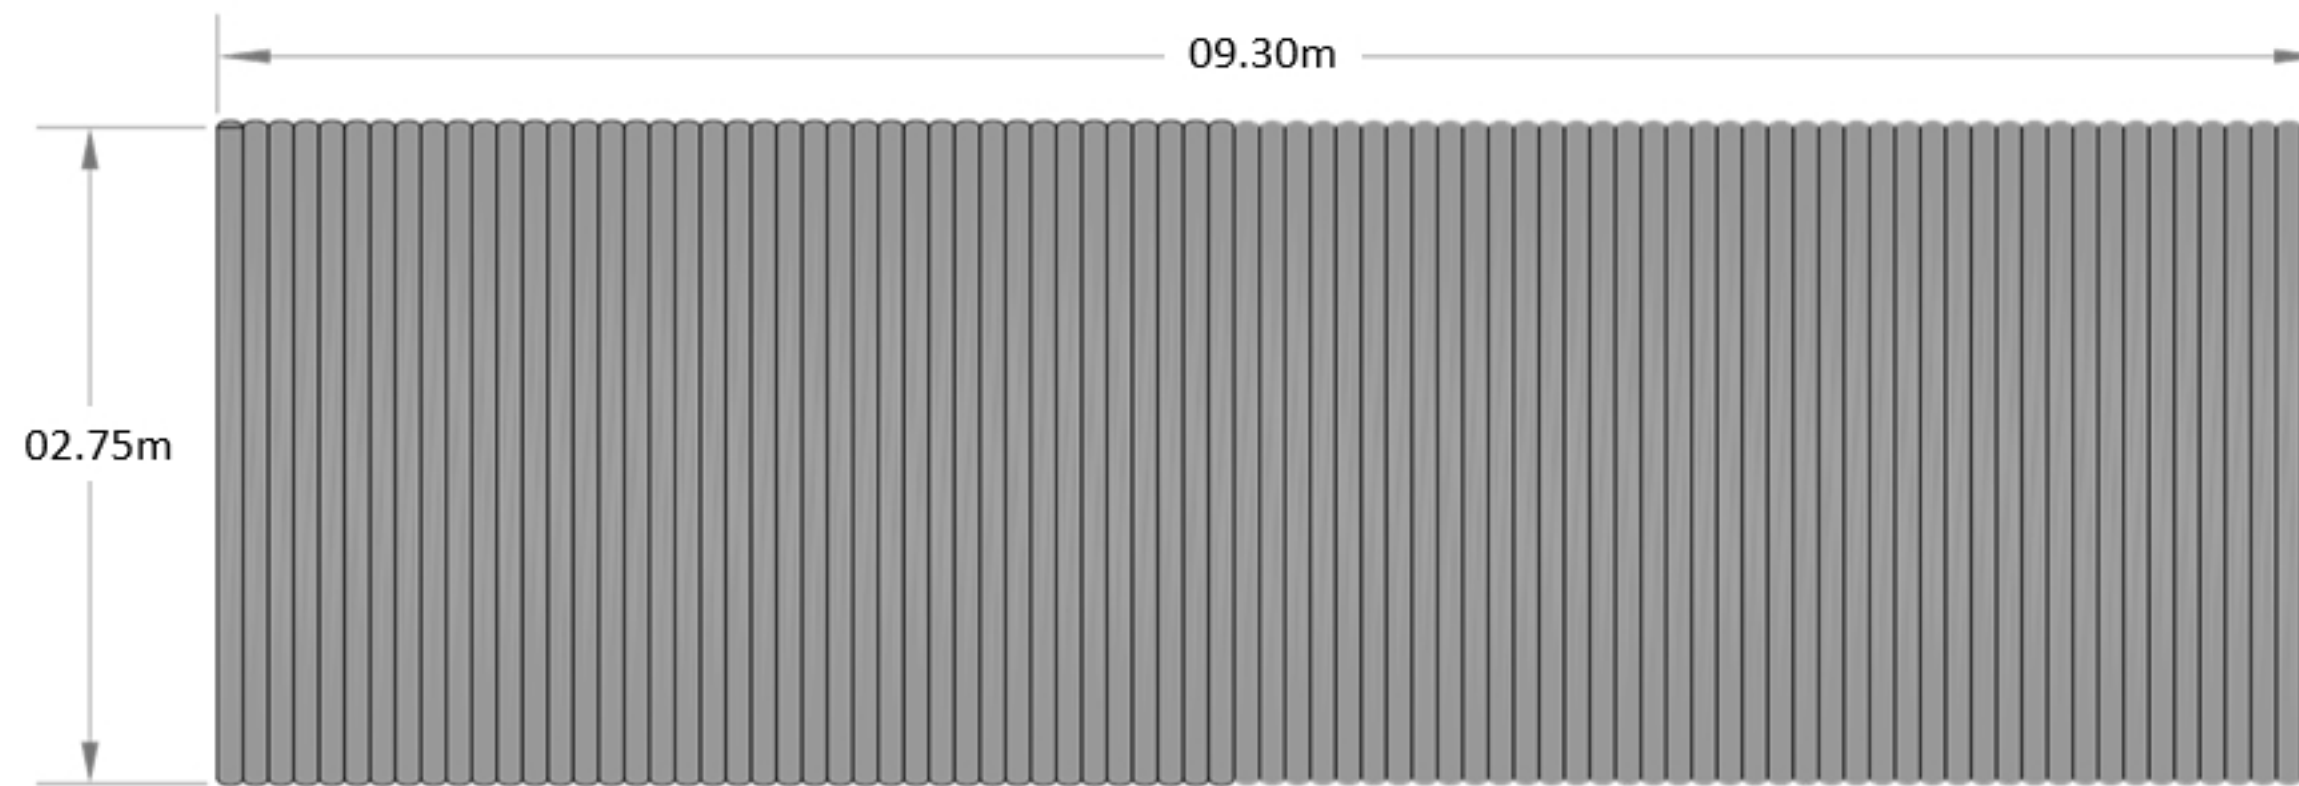

Shepherd Hut Lower Town St Martins
Roof Plan Scale 1:50@A3
Drawing Date 18/08/2021