


RECEIVED

By Olivia.Rickman at 9:27 am, Dec 21, 2021

0m 10m 20m



PROPOSED FIRST FLOOR PLAN

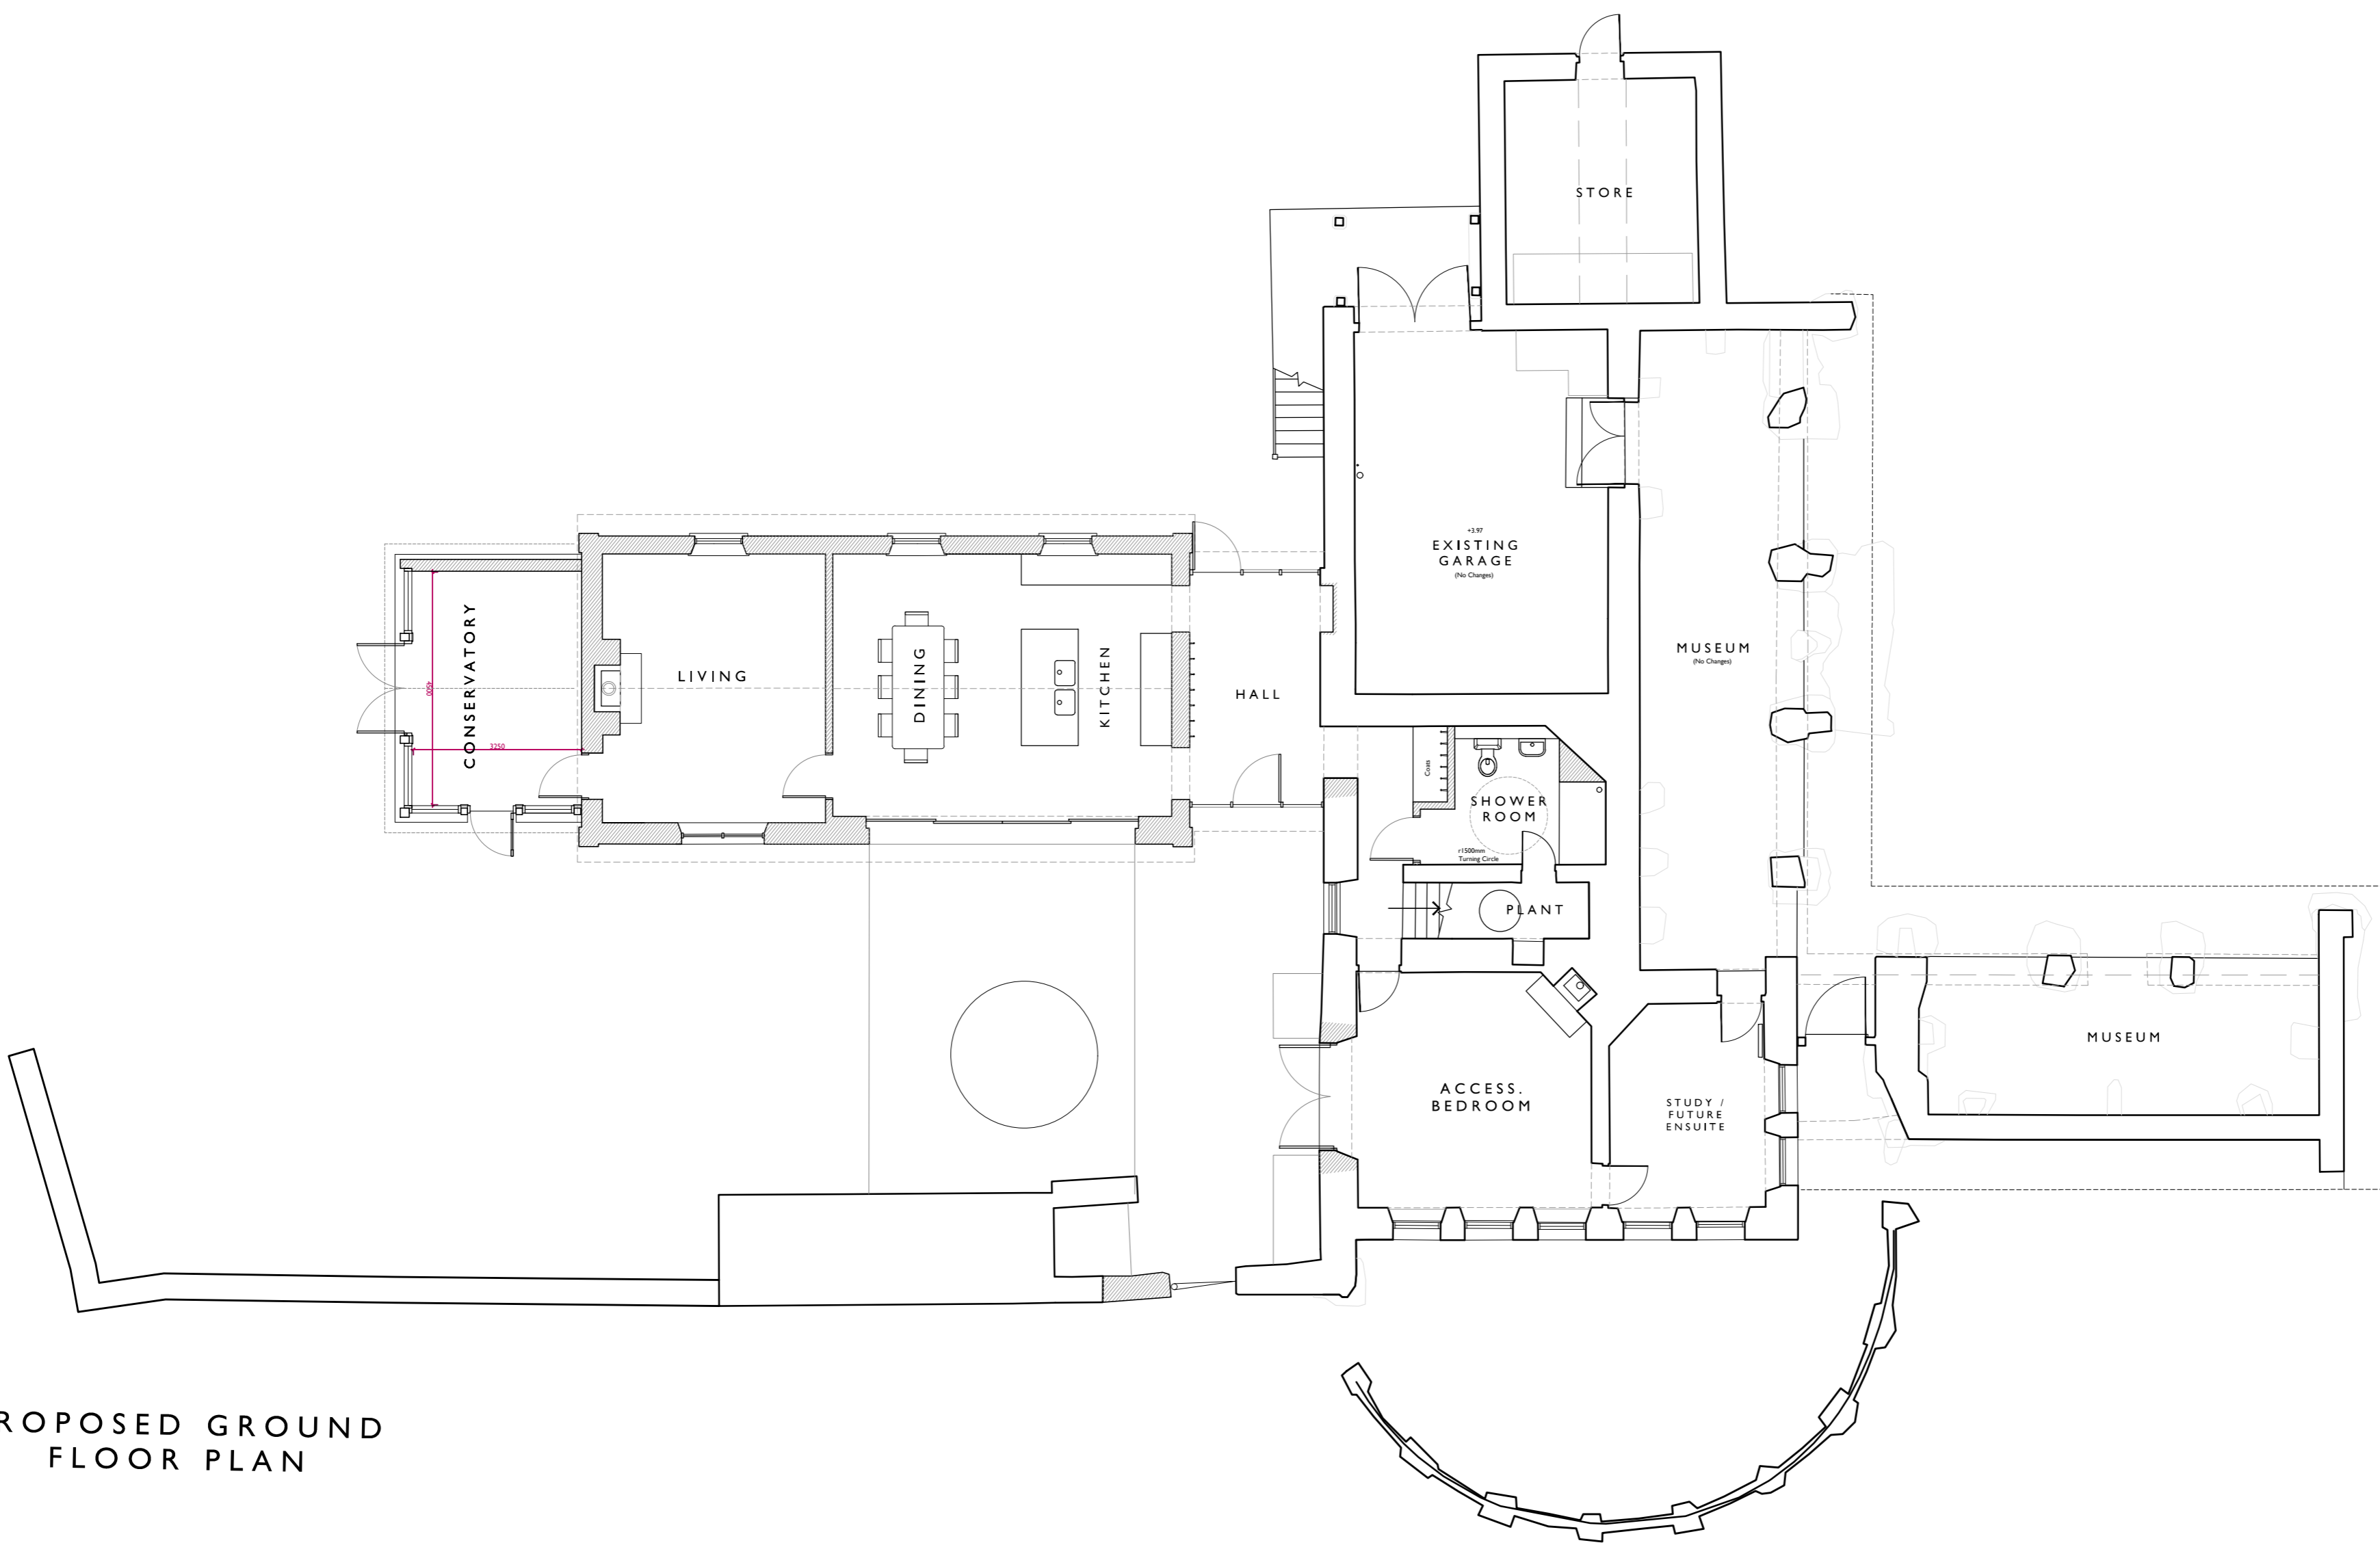

PROPOSED GROUND FLOOR PLAN


G	JW	NL	15.12.21	Planning Issue
F	NL	-	08.12.21	Plan Modifications
E	JW	NL	01.12.21	Planning Proposal
D	JW	NL	26.10.21	Draft Planning Updates
C	NL	-	30.09.21	Draft Planning Updates
B	NL	-	30.09.21	Draft Planning Updates
A	NL	-	30.09.21	Draft Planning
-	NL	-	28.09.21	Draft Planning
Rev.	DR.	CH.	Date	Notes

PROJECT VALHALLA

DRAWING PROPOSED PLANS

DRAWING No. 4137 - 020 G.

DRAWING SIZE 1:100 @ A1 DATE Jul 2020
1:200 @ A3

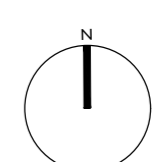

**llewellyn
harker
lowe**