


RECEIVED

By Liv Rickman at 11:21 am, Jan 18, 2022

Mr & Mrs Stevens
2 Matthews Field
Church Road
St Mary's
Isles of Scilly

Existing elevation-shown
with - **proposed rear porch in Red.** -
It is a blank wall existing behind.

Scale: 1:100

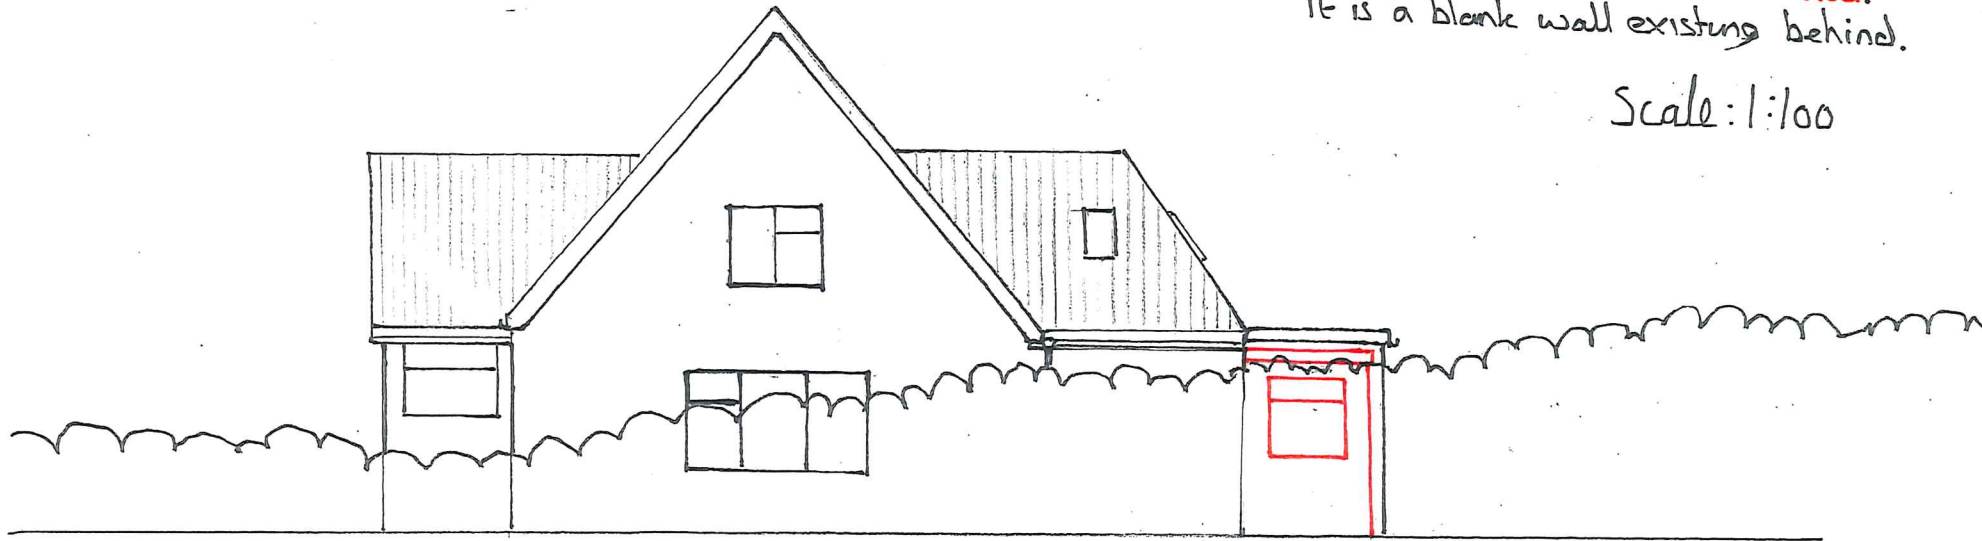

South elevation (Partially obscured by hedge)
as shown.