


CONTRACTORS MUST CHECK ALL DIMENSIONS ON SITE.  
ONLY FIGURED DIMENSIONS ARE TO BE WORKED FROM.  
DISCREPANCIES MUST BE REPORTED IMMEDIATELY TO THE ENGINEER BEFORE PROCEEDING.  
PRELIMINARY DRAWINGS MUST NOT BE USED FOR CONSTRUCTION PURPOSES.  
ALL DIMENSIONS IN mm UON

**RECEIVED**  
By Liv Rickman at 12:01 pm, Jan 21, 2022

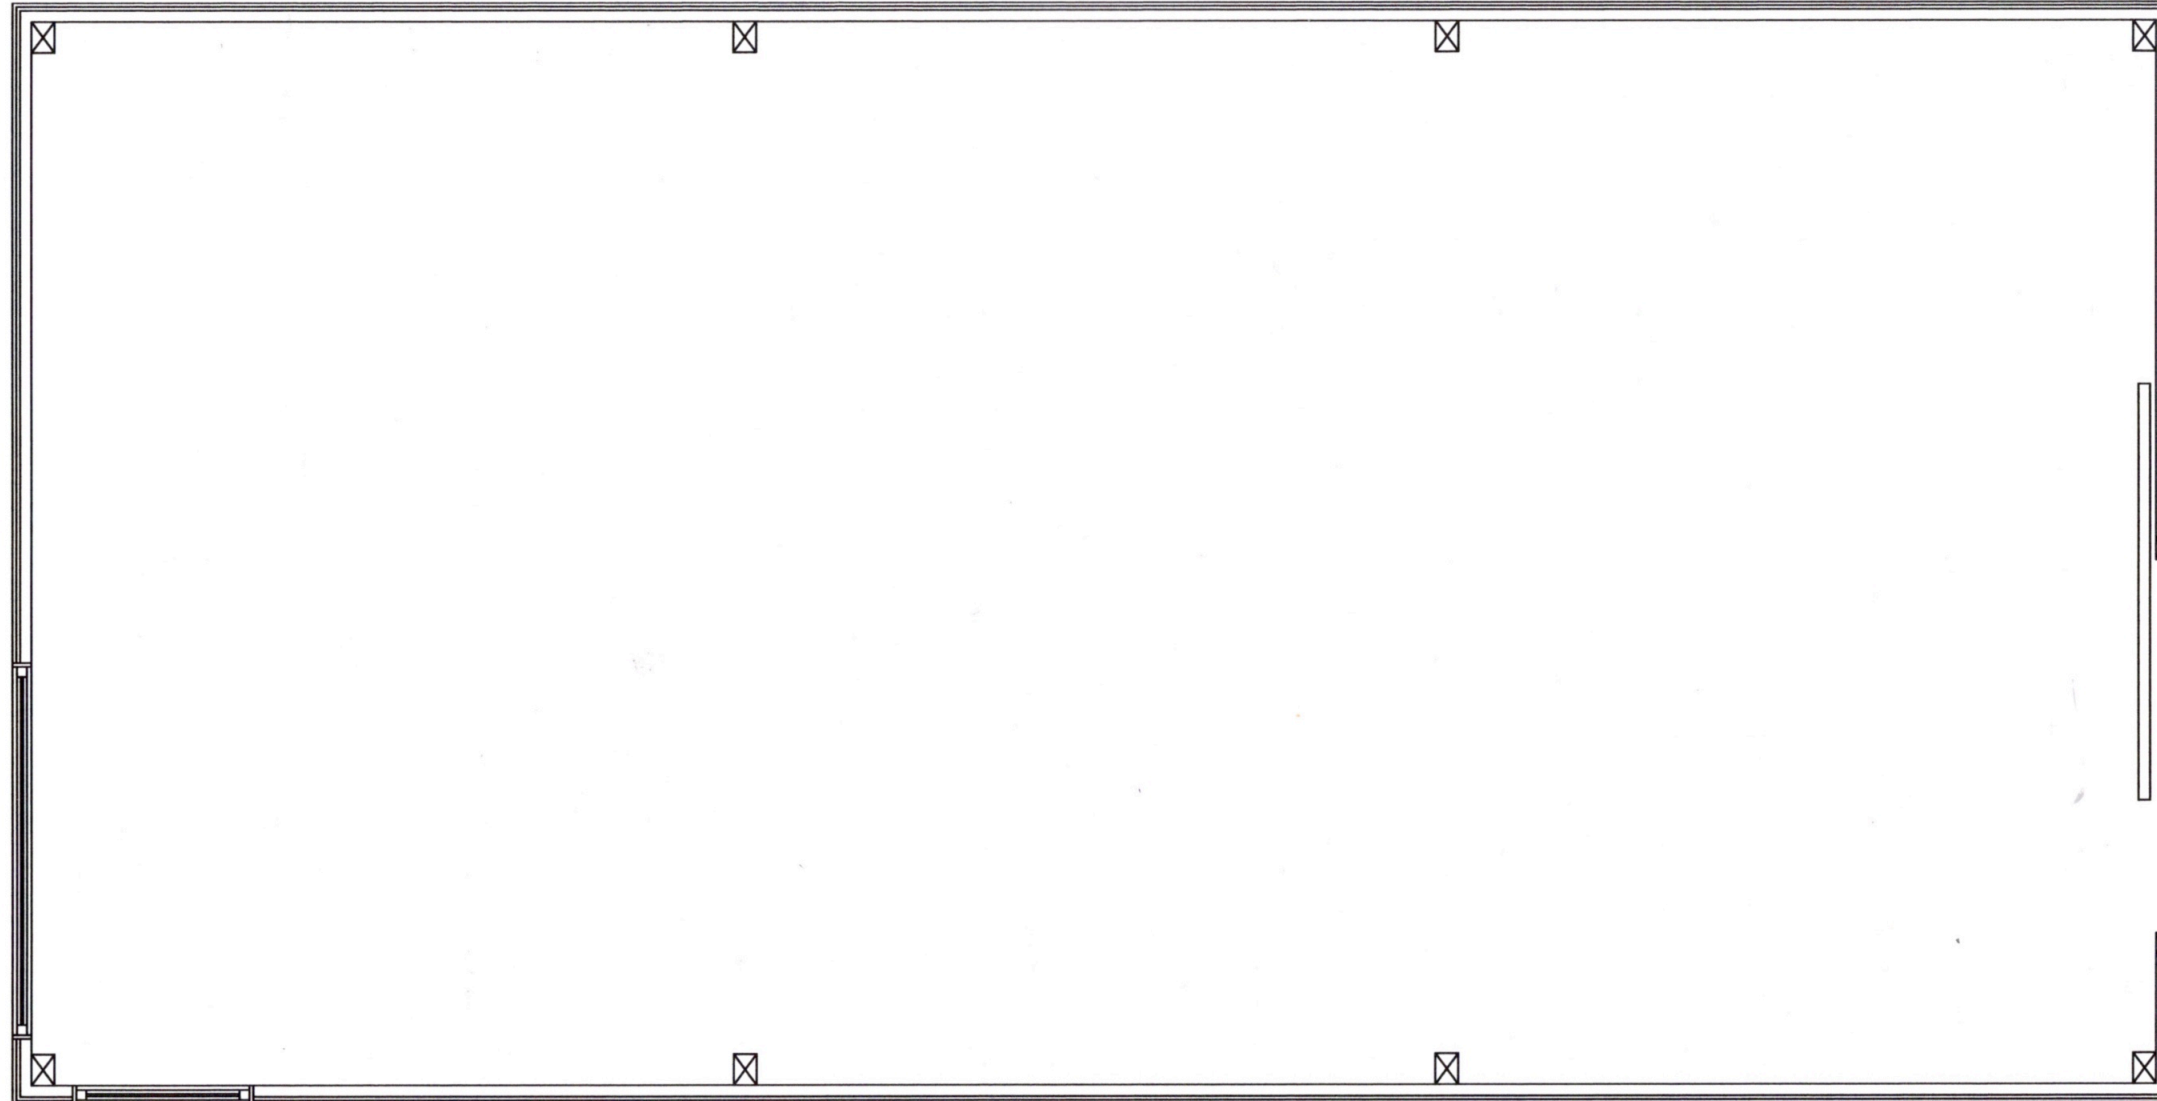

Existing Ground Floor Plan

DRAWN BY : Ian Sibley	DATE : June 2021	CHECKED BY :	APPROVED BY :	DATE : June 2021	PROJECTION : 	<b>ENVIRONMENTAL BUILDING WITH PLYMOUTH UNIVERSITY</b>
NAME : Ian Sibley	DRAWING TITLE : Barn at Hillside Farm - GF Plan		SCALE : 1 : 50 at A3			
MODULE :	DRAWING NUMBER : HFB/IS/003		REVISION : 0			