


**RECEIVED**

By Liv Rickman at 11:59 am, Jan 21, 2022

CONTRACTORS MUST CHECK ALL DIMENSIONS ON SITE.  
ONLY FIGURED DIMENSIONS ARE TO BE WORKED FROM.  
DISCREPANCIES MUST BE REPORTED IMMEDIATELY TO THE ENGINEER BEFORE PROCEEDING.  
PRELIMINARY DRAWINGS MUST NOT BE USED FOR CONSTRUCTION PURPOSES.  
ALL DIMENSIONS IN mm UON



Existing South Elevation

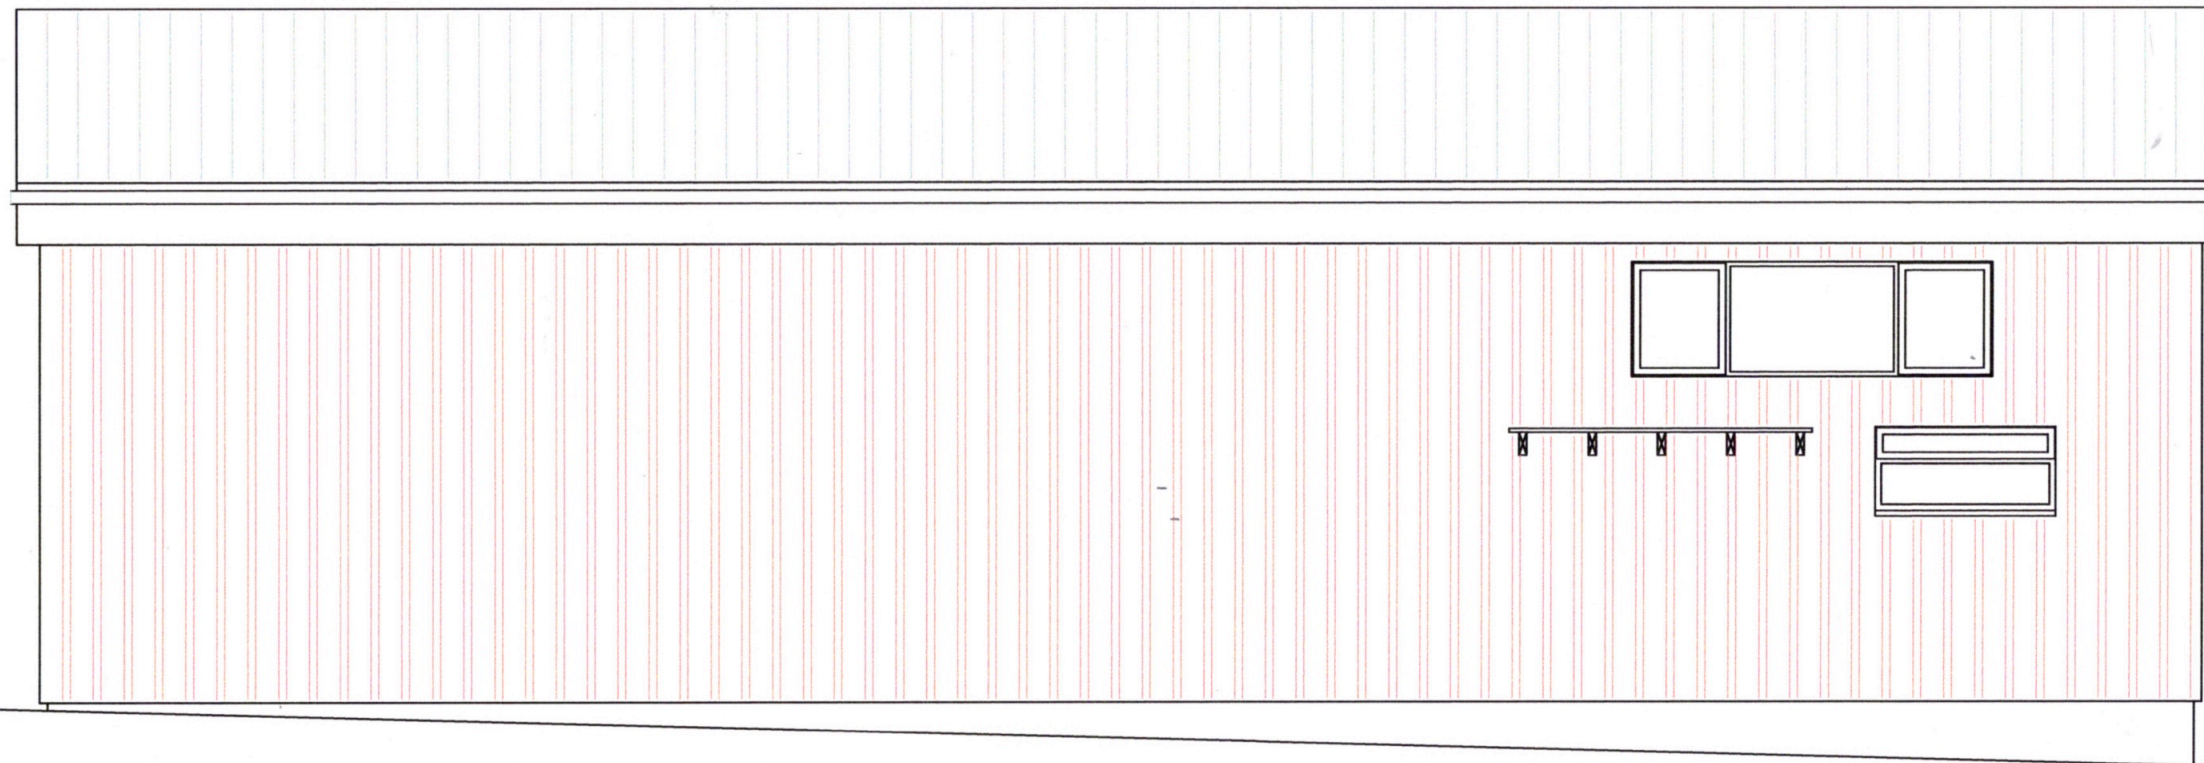

Existing North Elevation

DRAWN BY : Ian Sibley	DATE : June 2021	CHECKED BY :	APPROVED BY :	DATE : June 2021	PROJECTION : 
NAME : Ian Sibley	DRAWING TITLE : Barn at Hillside Farm - Elevations 1		SCALE : 1 : 50 at A3		ENVIRONMENTAL BUILDING WITH PLYMOUTH UNIVERSITY
MODULE :	DRAWING NUMBER : HFB/IS/001		REVISION : 0		