
 


RECEIVED

By A King at 6:15 pm, Feb 04, 2022

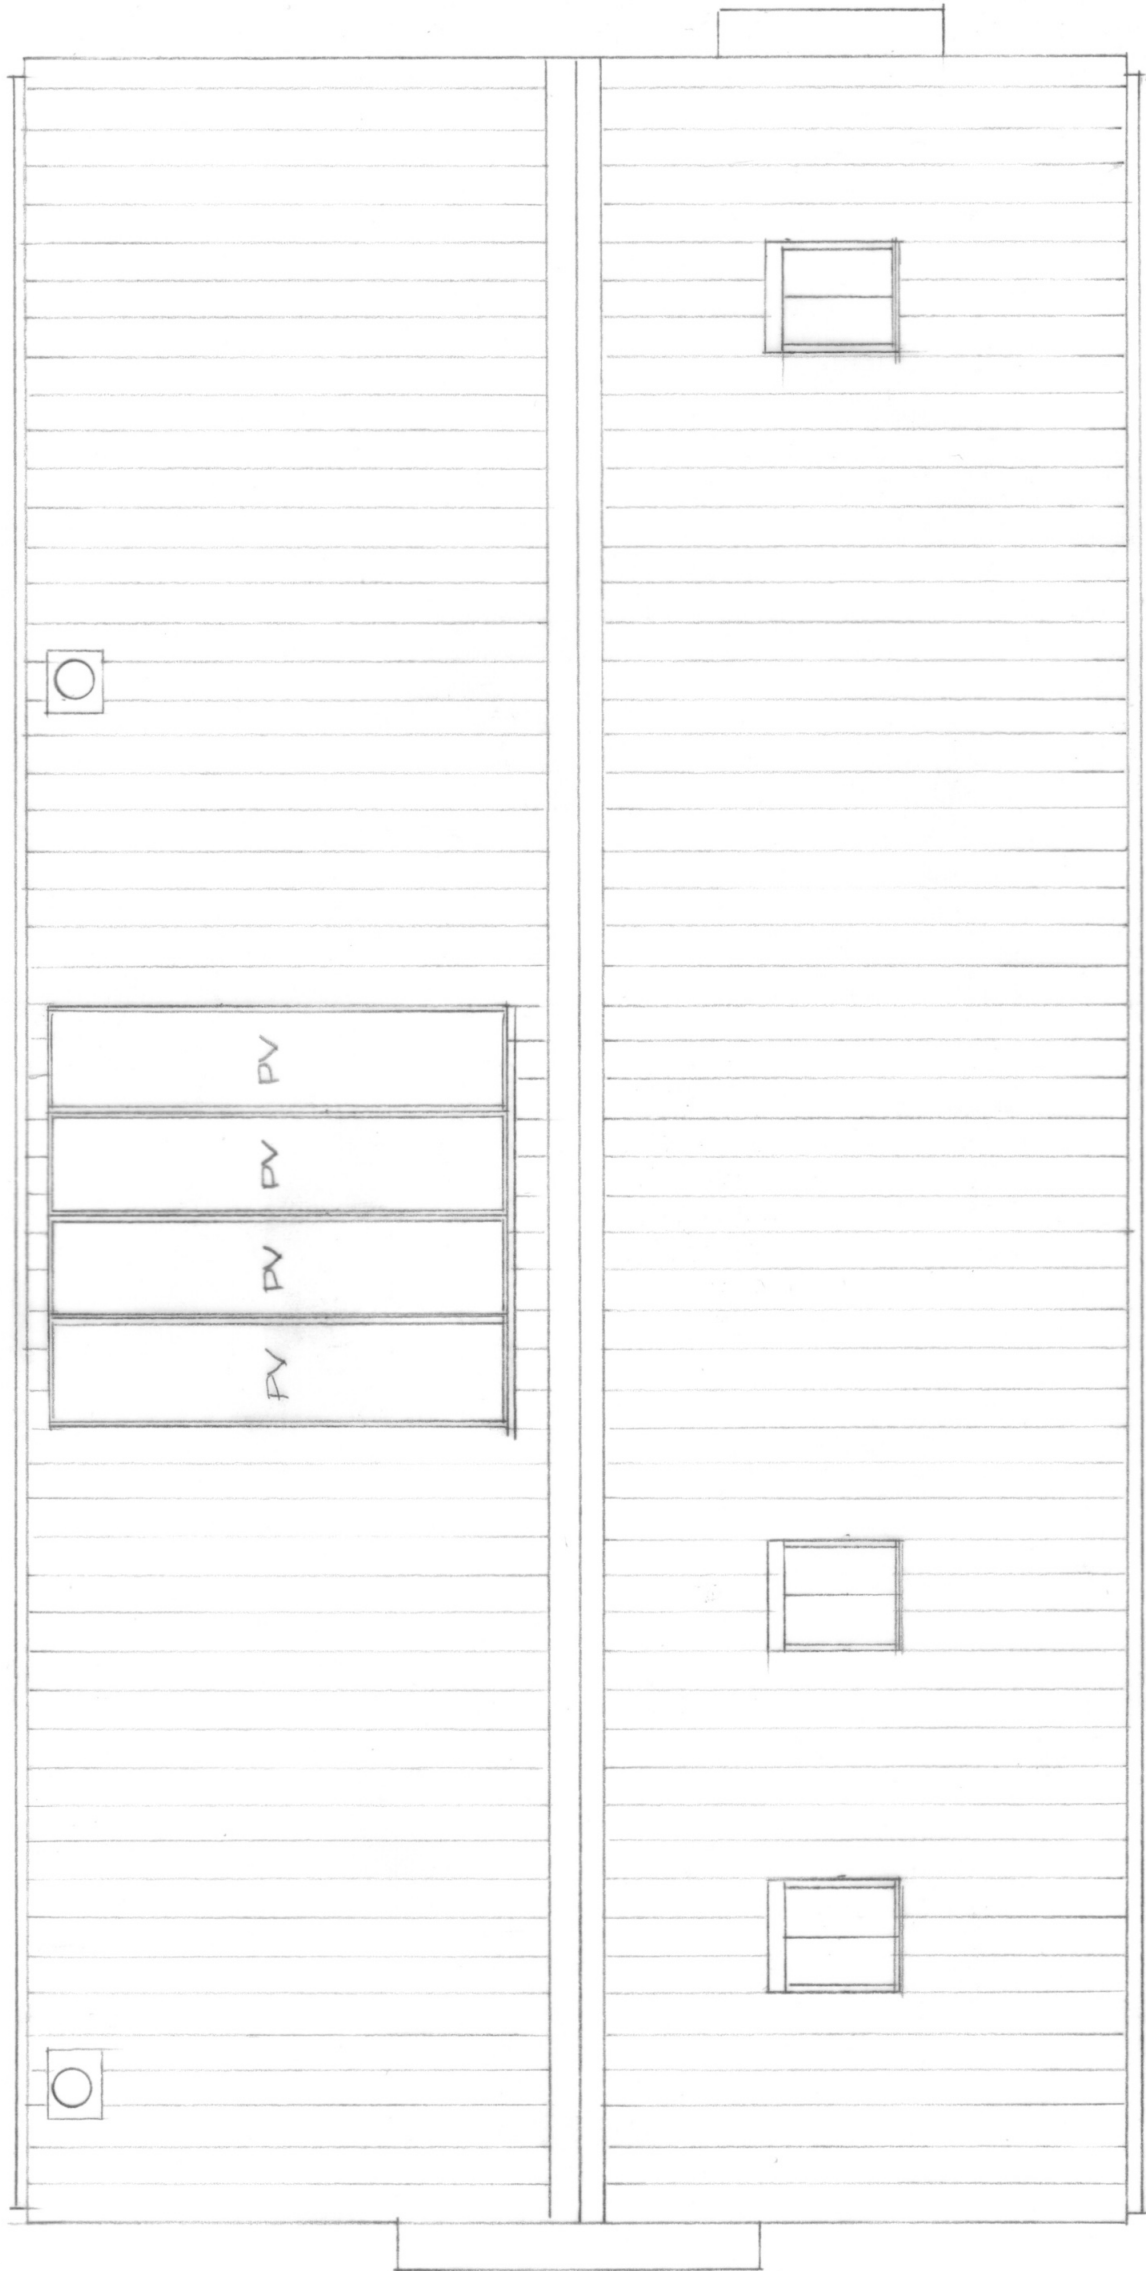

ISLANDS ARCHITECTS
Porthcressa, St Mary's, Isles of Scilly, TR21 0JQ and
Courtney Cottage, Fairfield Rd, Shroton, DT11 8QA,

Project: Proposed House, Hillside Farm, Bryher
Drawing: Roof Plan
Scale: 1:50 @ A3
Drawn: bdc 22.11.21
Dwg No: 2136 / 04 A