



RECEIVED
By A King at 6:16 pm, Feb 04, 2022

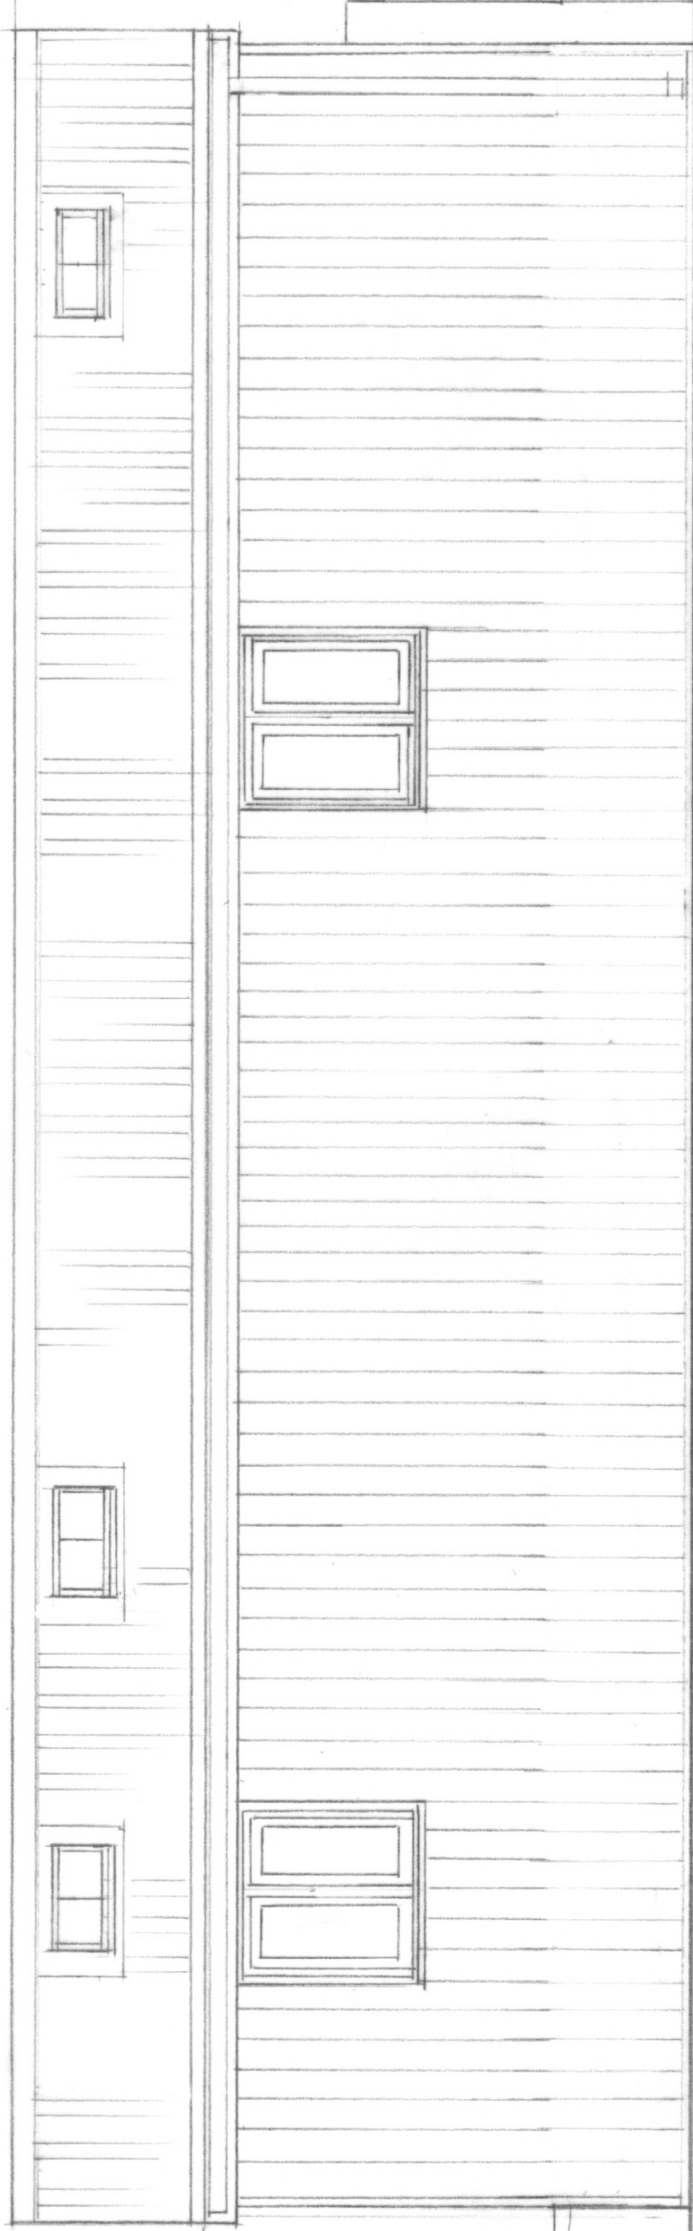

PROPOSED NORTH ELEVATION

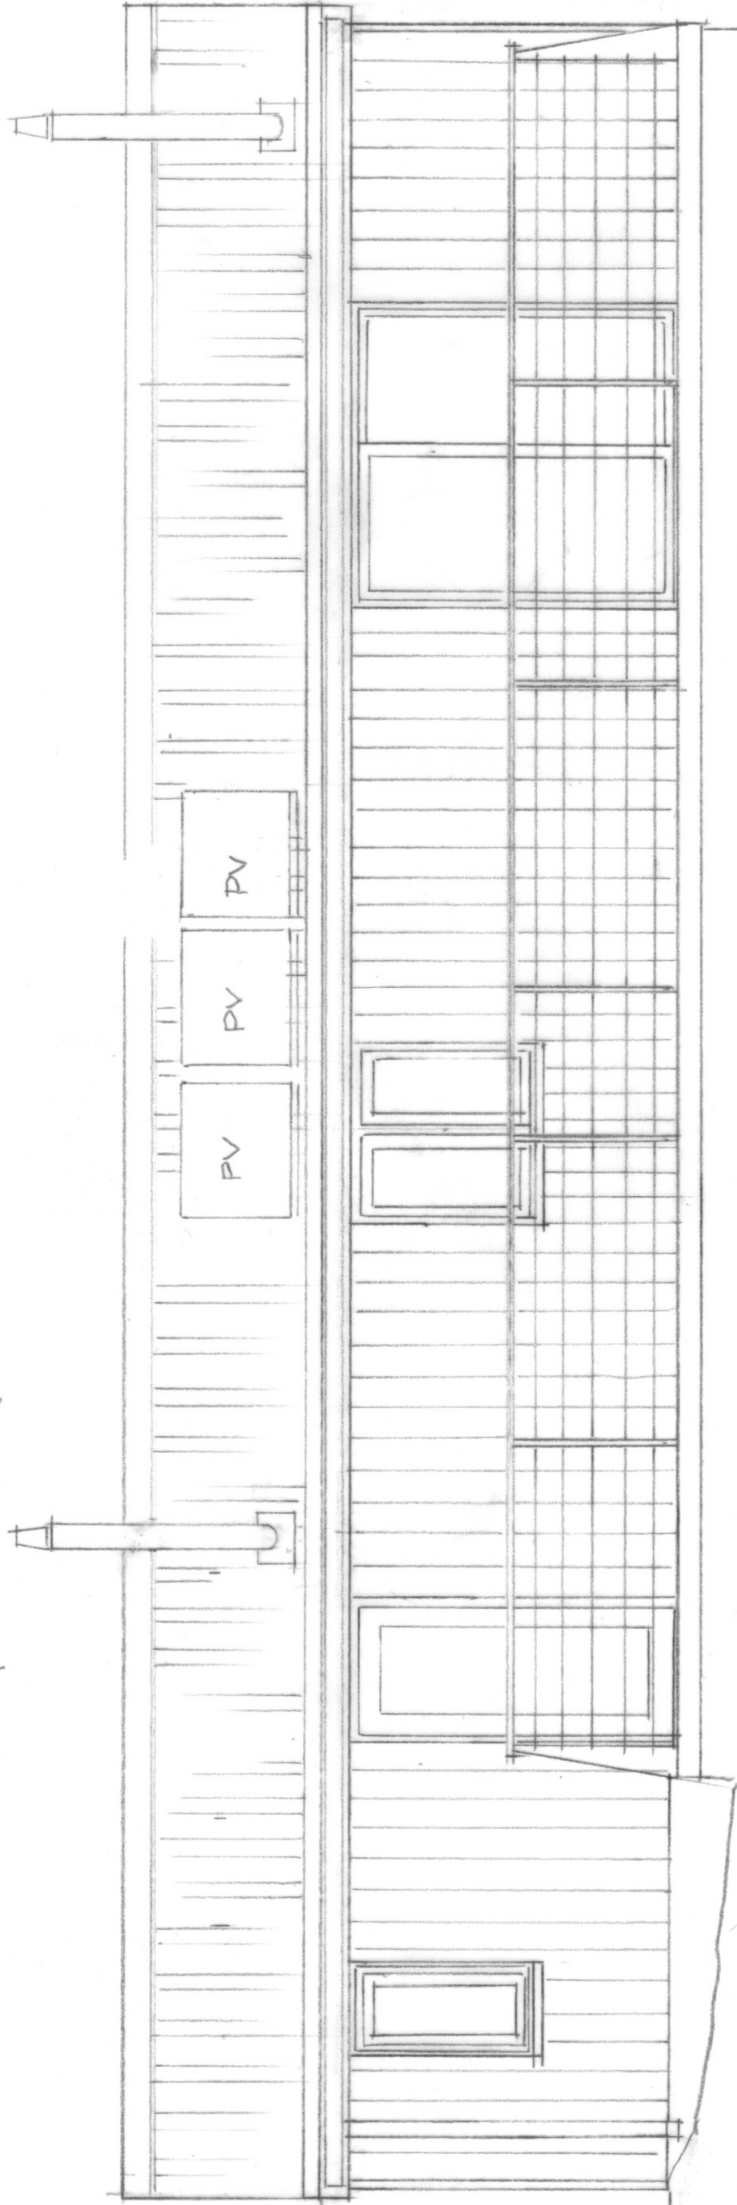

PROPOSED SOUTH ELEVATION

ISLANDS ARCHITECTS
Portfinessa, St Mary's, Isles of Scilly, TR21 0JQ and
Courtney Cottage, Fairfield Rd, Shroton, DT11 8QA,
Project: Proposed House, Hillside Farm, Bryher
Drawing: Proposed South and North Elevations
Scale: 1:50 @ A3 Drawn: bdc 19.11.21 Dwg No: 2136 / 02.B