



NOTES:

Check this drawing is the latest revision.
Do not scale from this drawing.
Do not use the information on this drawing without checking all dimensions on site.
Do not use any areas indicated for either valuation, purchase, sale or any other form of legally binding contract.
Do not reproduce any part of this drawing without prior written consent.


DESIGNERS HAZARD IDENTIFICATION:

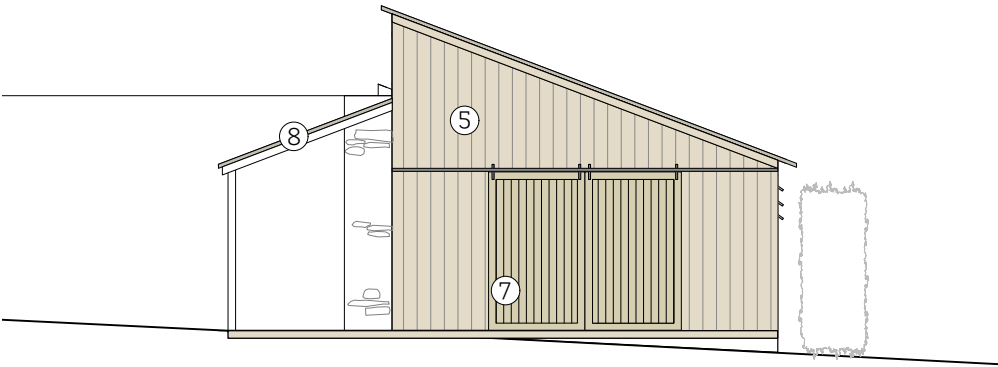


West Elevation

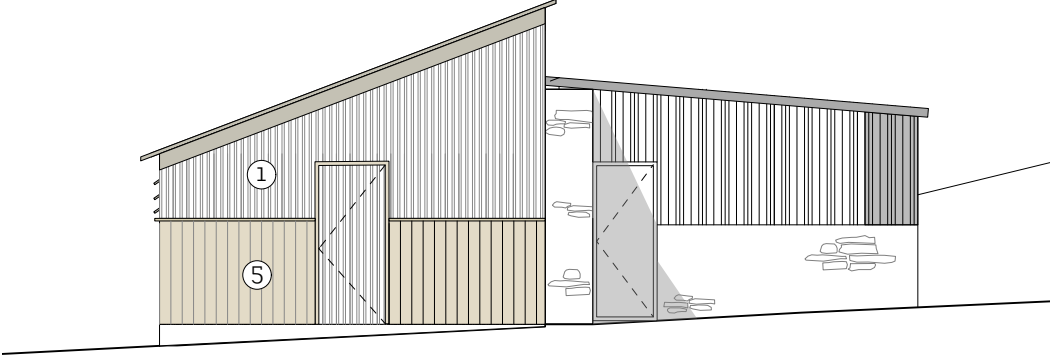

East Elevation

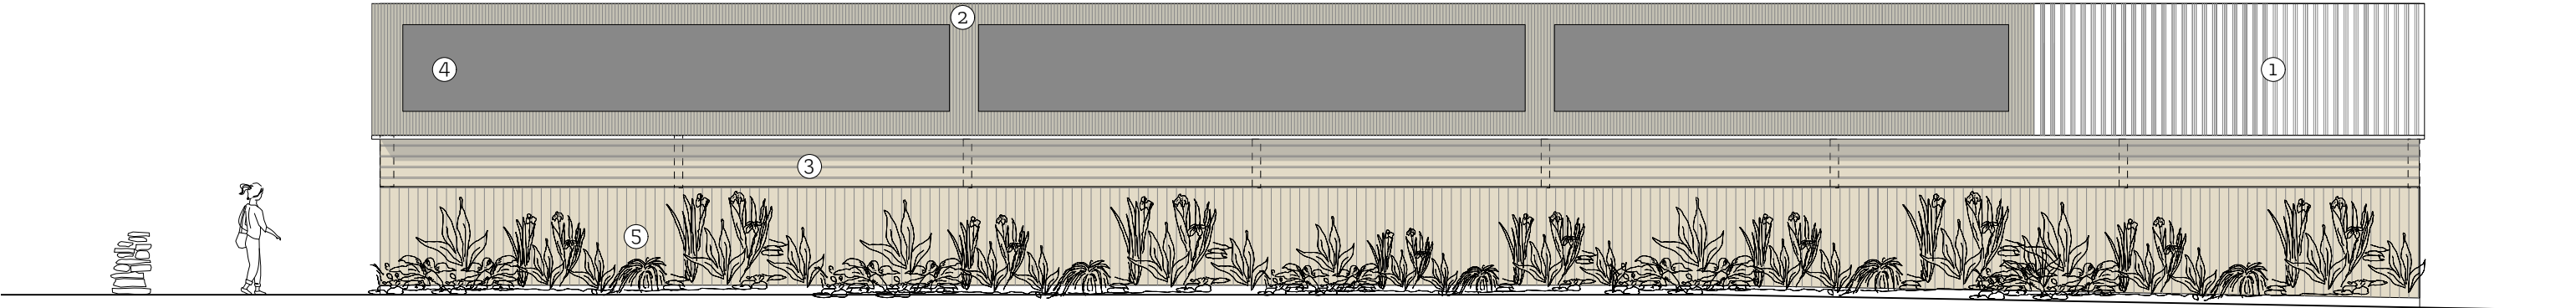


South Elevation

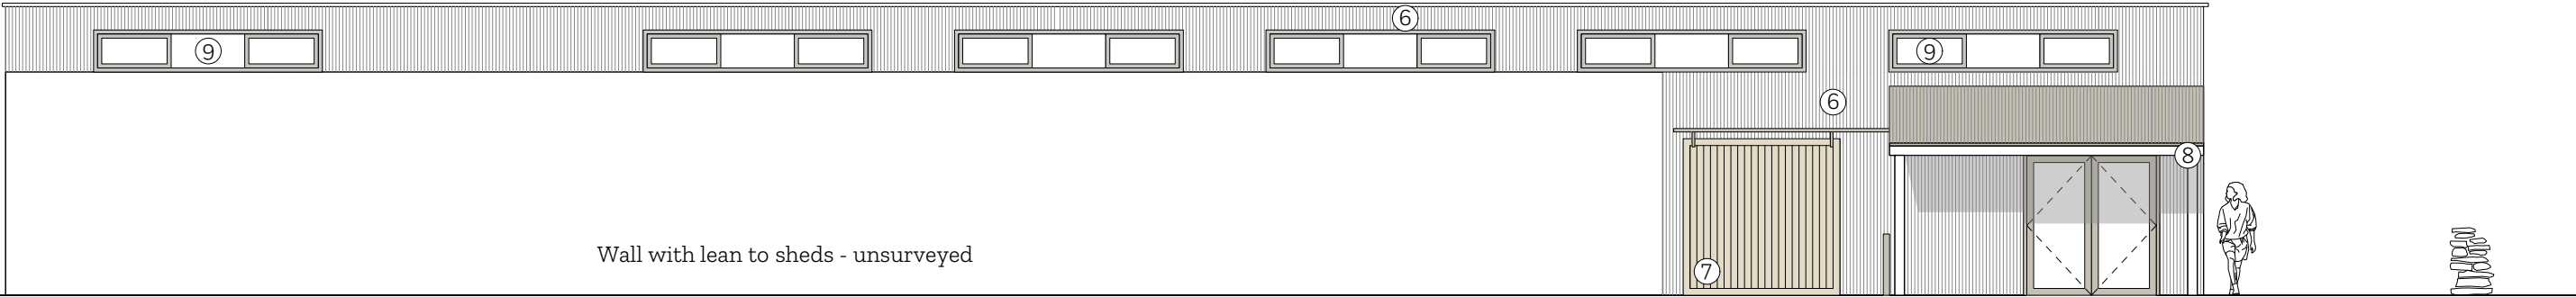

North Elevation

Wall with lean to sheds - unsurveyed

- ① Translucent GRP Sheet cladding
- ② Steel corrugated roof sheets
- ③ Timber louvres for ventilation
- ④ Photovoltaic Panels
- ⑤ Vertical hit and miss timber cladding
- ⑥ Corrugated steel cladding
- ⑦ Timber sliding doors
- ⑧ Timber framed canopy
- ⑨ High level opening windows for natural light and ventilation

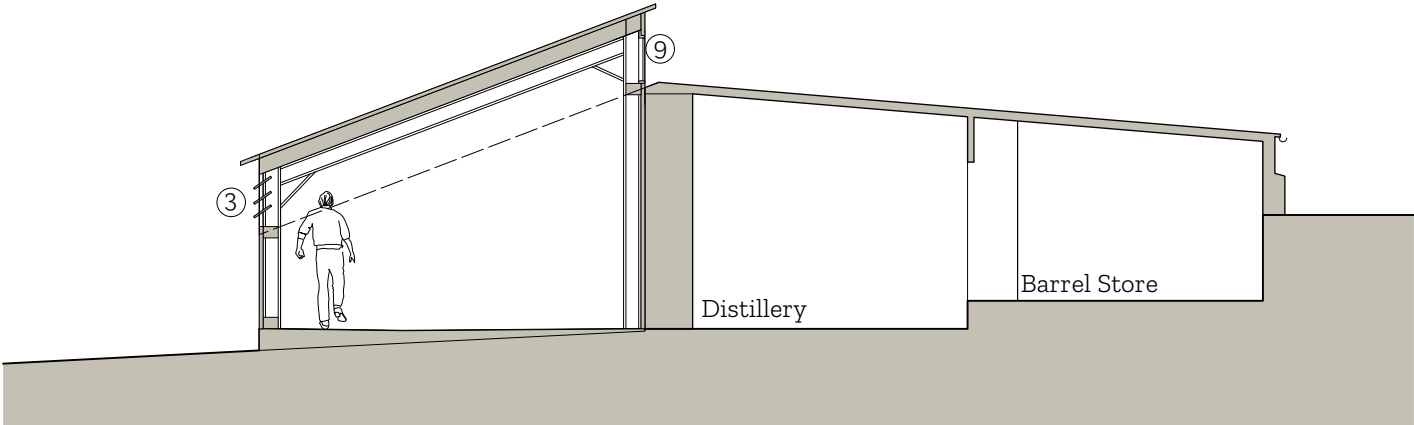

Revisions				
Revision No:	Date:	Description:	Drawn:	Checked:
PLANNING				
Client:		Andrew Walder		
Project:		SC Dog Distillery		
Drawing Title:		Proposed Elevations & Section		
Scale:	Date:	Drawn:	Checked:	
1:100 @ A3	21.02.22	EDS	MH	
Project No:		Drawing No:		Revision:
1032		PL 021		-