


# AM10 - SOUTH ELEVATION - PROPOSED

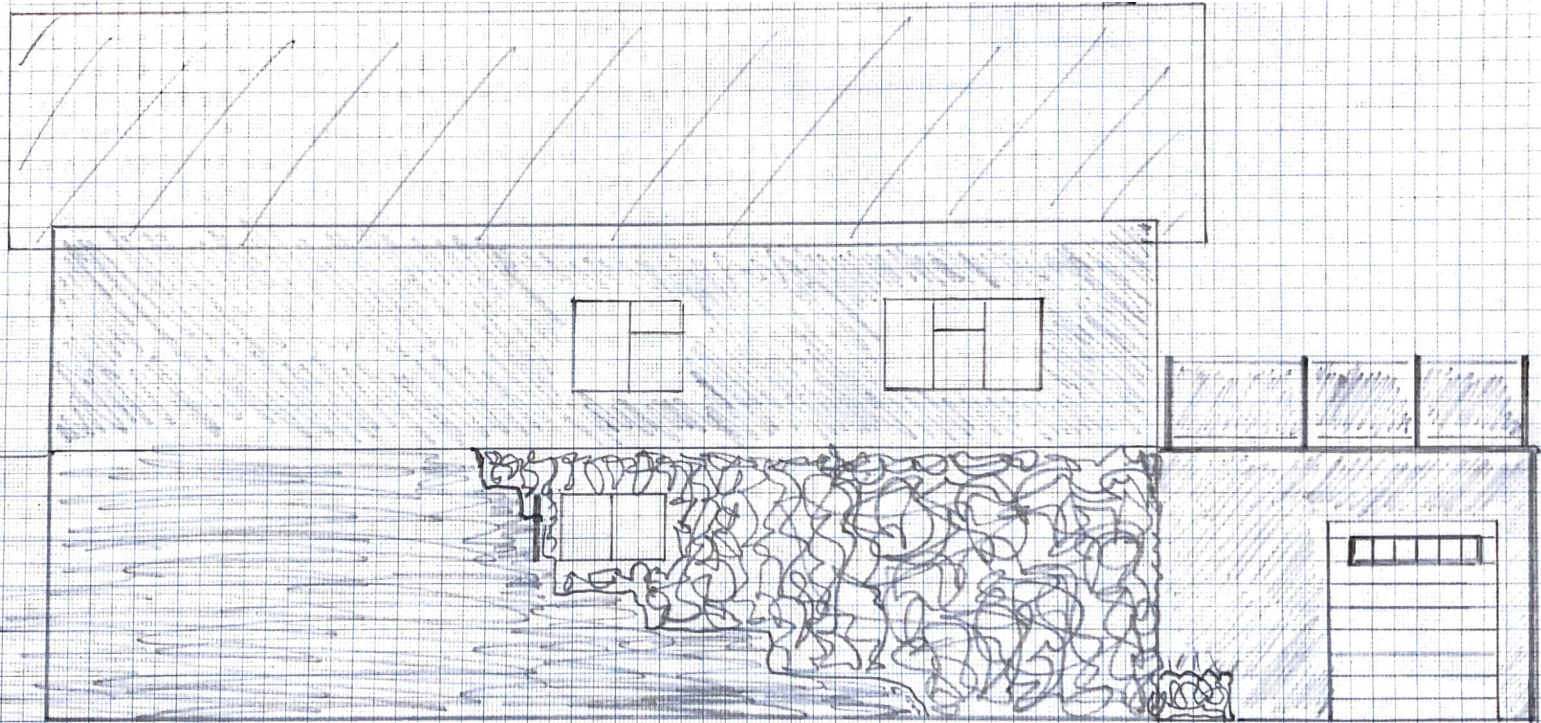

**Scale 1:50 at A3**

**RECEIVED**  
By Liv Rickman at 3:24 pm, Mar 21, 2022