
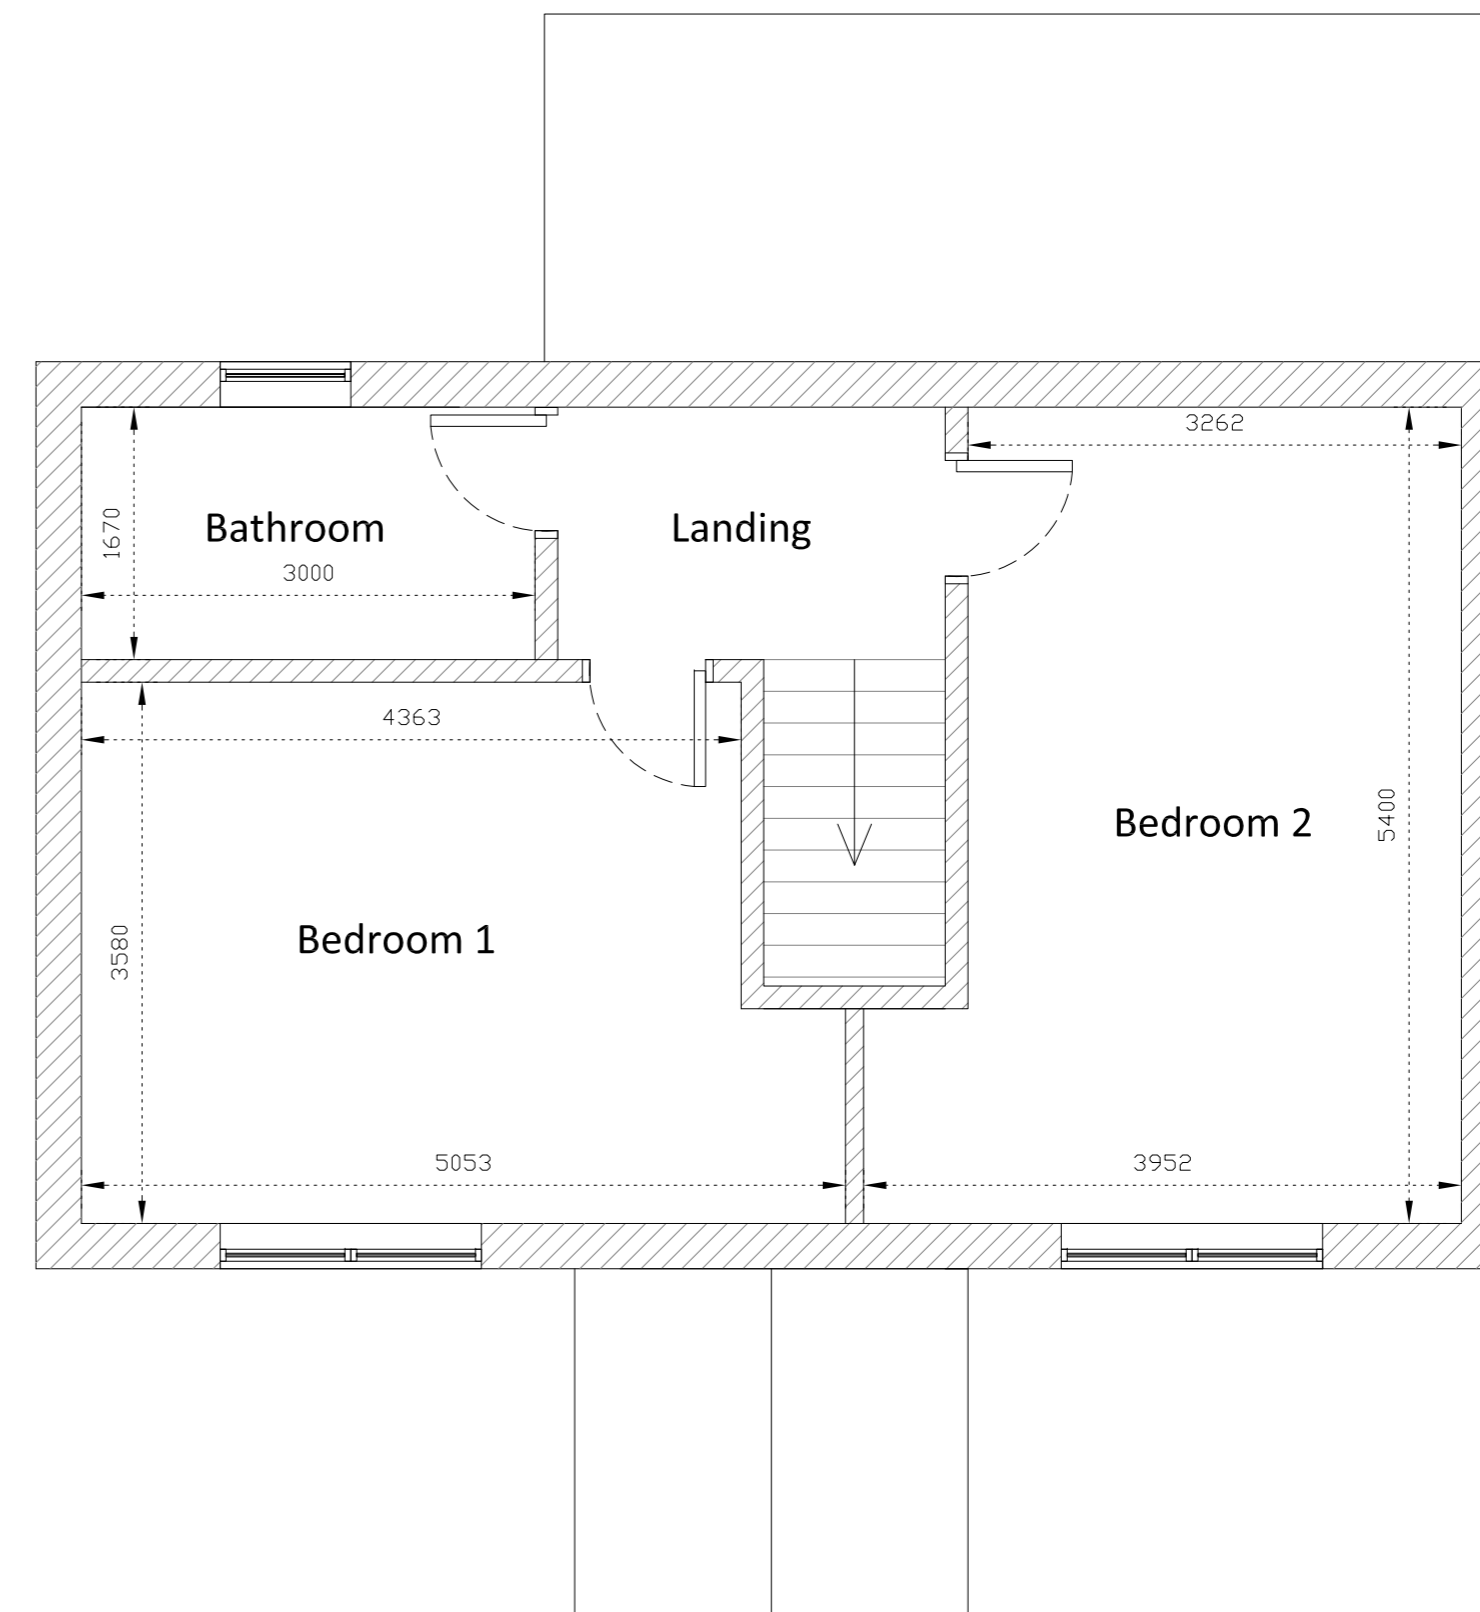


RECEIVED
 By Lisa Walton at 3:48 pm, Aug 08, 2022

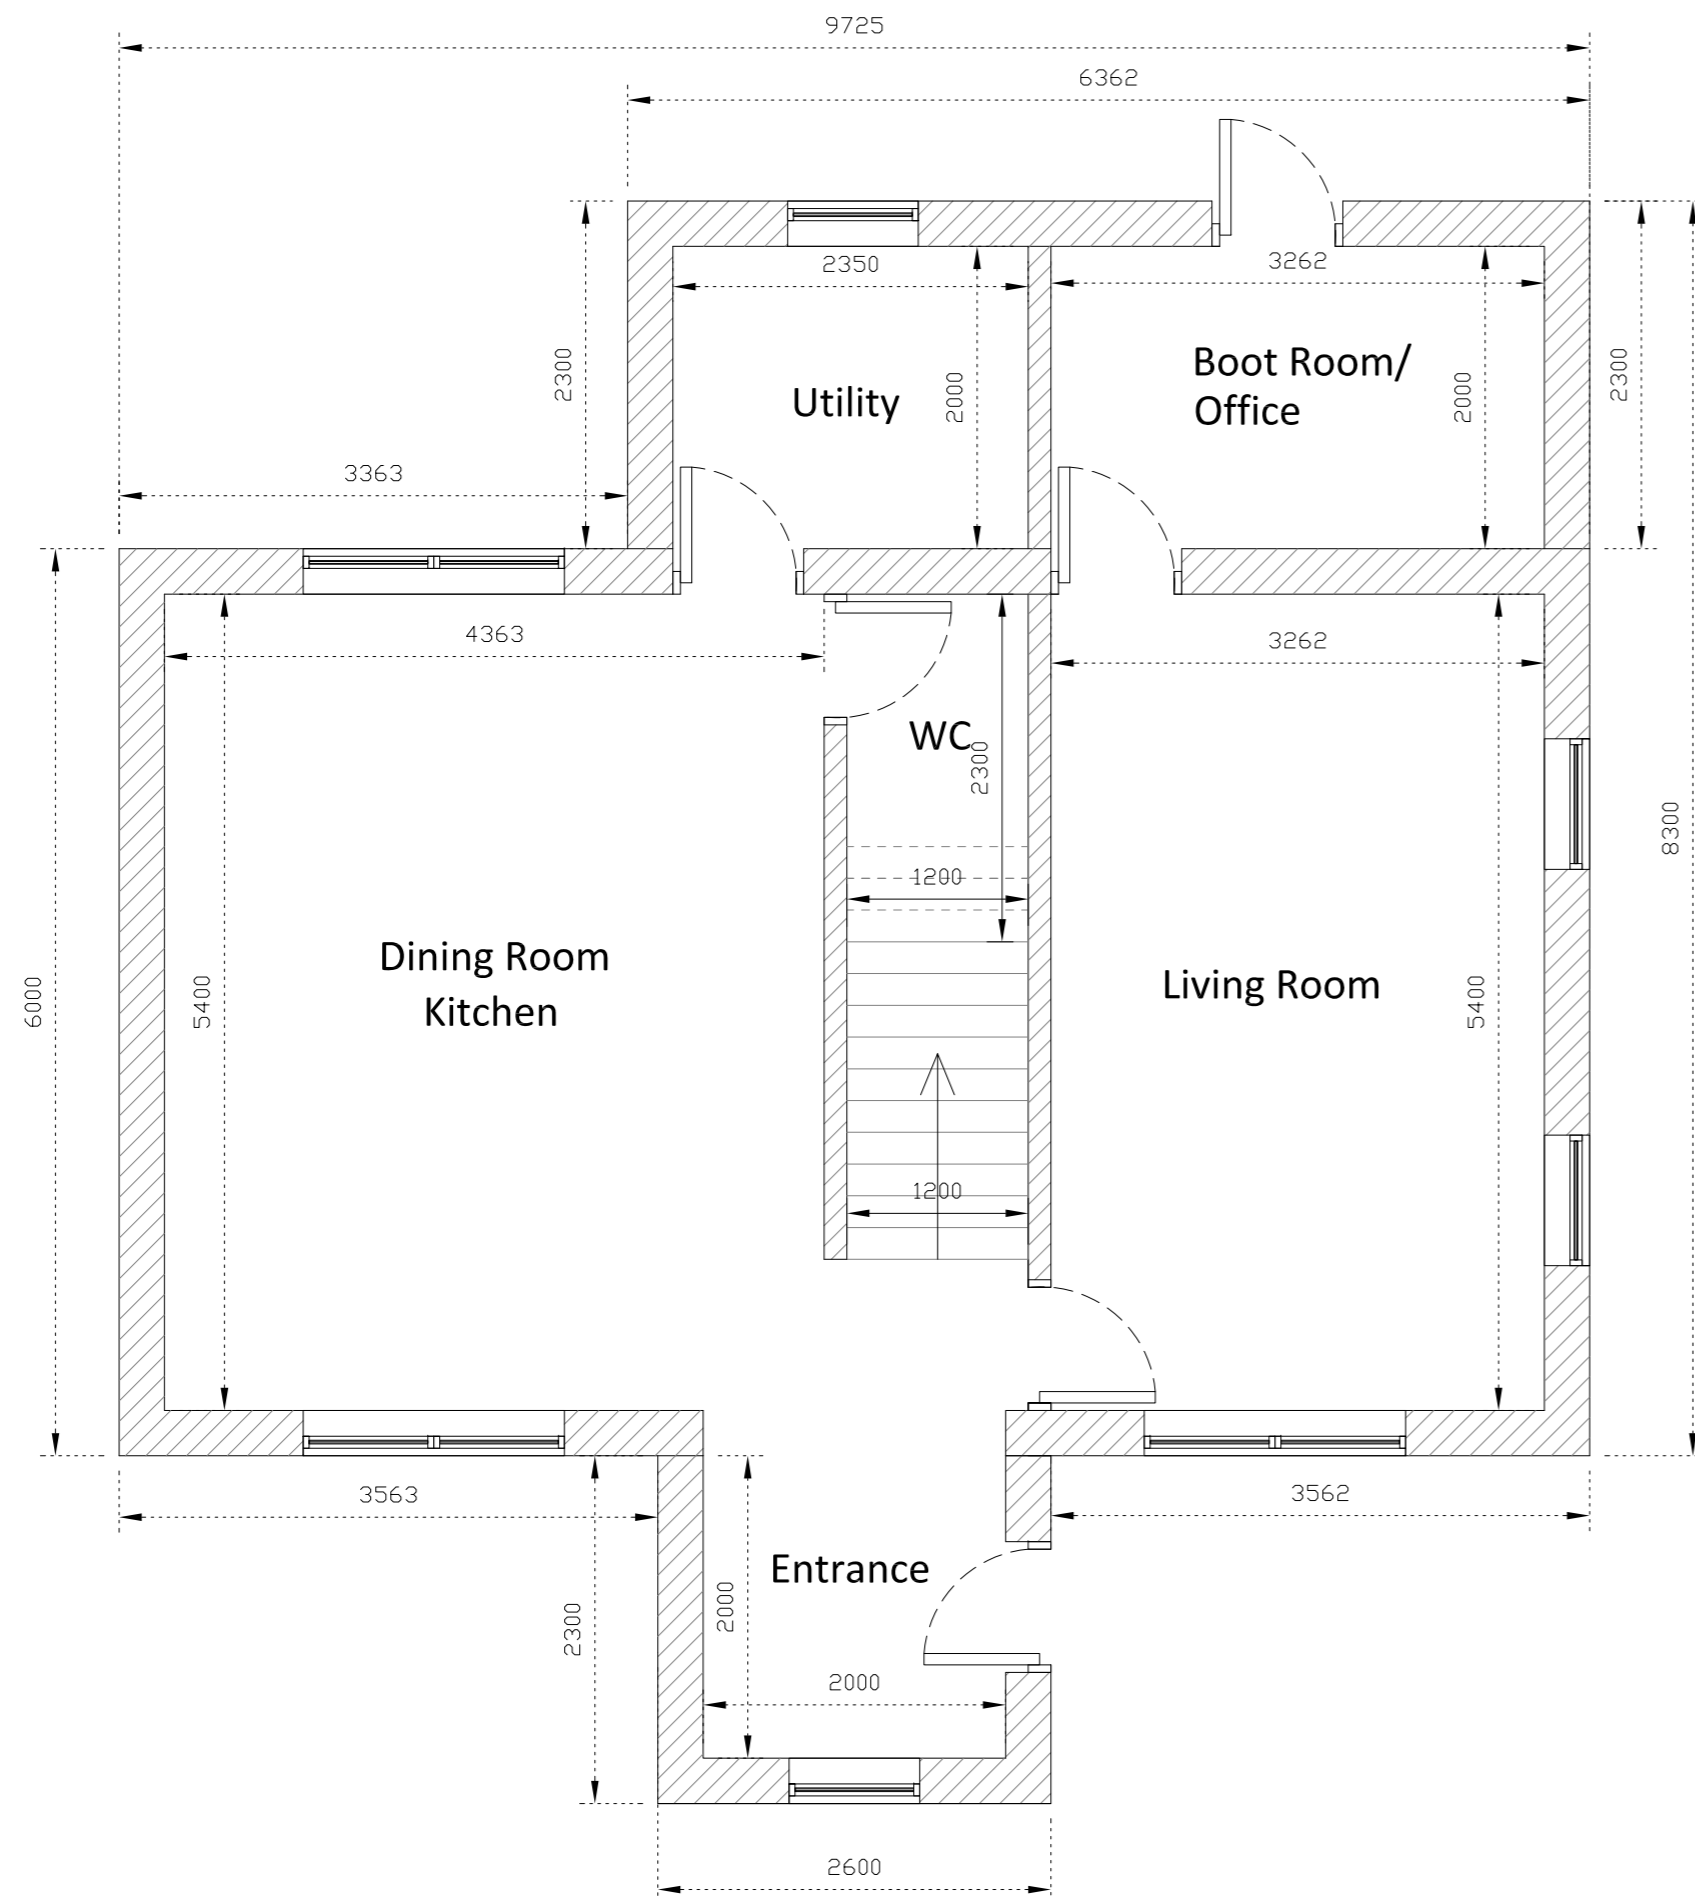

<p>H A Planning 67 Cleevemount Road Cheltenham Gloucestershire GL52 3HD 07500 555495</p>	<p>Client: Leanne Hicks White Cottage Porthloo St Mary's Isles of Scilly Cornwall TR21 0NF</p>	<p>Description: Proposed Ground & First Floor Plans</p>
	<p>Drawn:</p>	<p>Job: 900446</p>
	<p>Scale @ A2:</p>	<p>1:50</p>
	<p>Date:</p>	<p>05.08.22</p>
	<p>Dwg No:</p>	<p>AE-02(900446)001</p>