


**RECEIVED**

By Lisa Walton at 3:43 pm, Aug 08, 2022

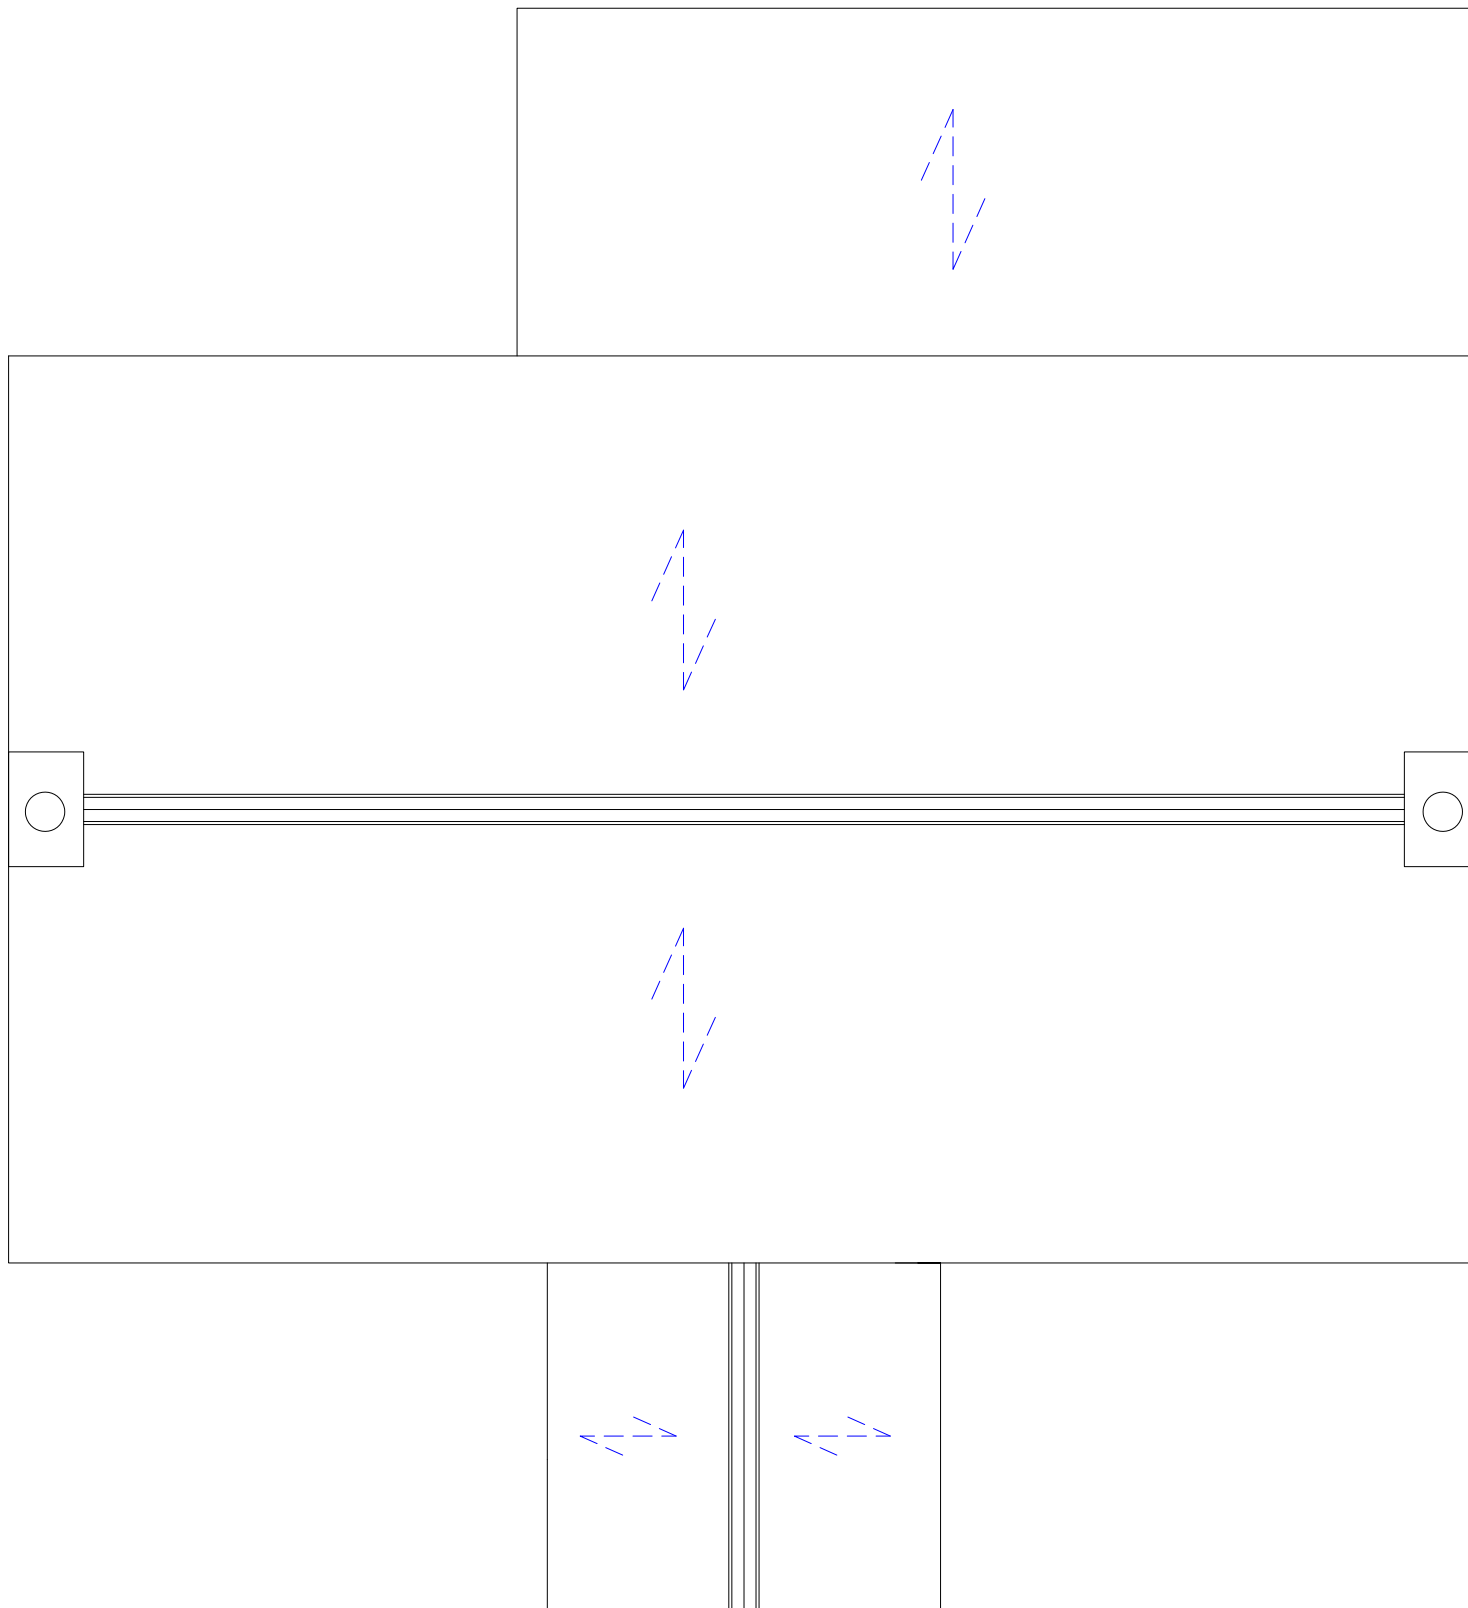

<b>H A Planning</b> 67 Cleevemount Road Cheltenham Gloucestershire GL52 3HD 07500 555495	<b>Client:</b> Leanne Hicks White Cottage Porthloo St Mary's Isles of Scilly Cornwall TR21 0NF	<b>Description:</b> Proposed Roof Plan
	<b>Drawn:</b> AVB	<b>Job:</b> 900446
	<b>Scale @ A3:</b>	1:50
	<b>Date:</b>	05.08.22
	<b>Dwg No:</b>	AE-07(900446)001