


RECEIVED
By Lisa Walton at 3:45 pm, Aug 08, 2022

11253

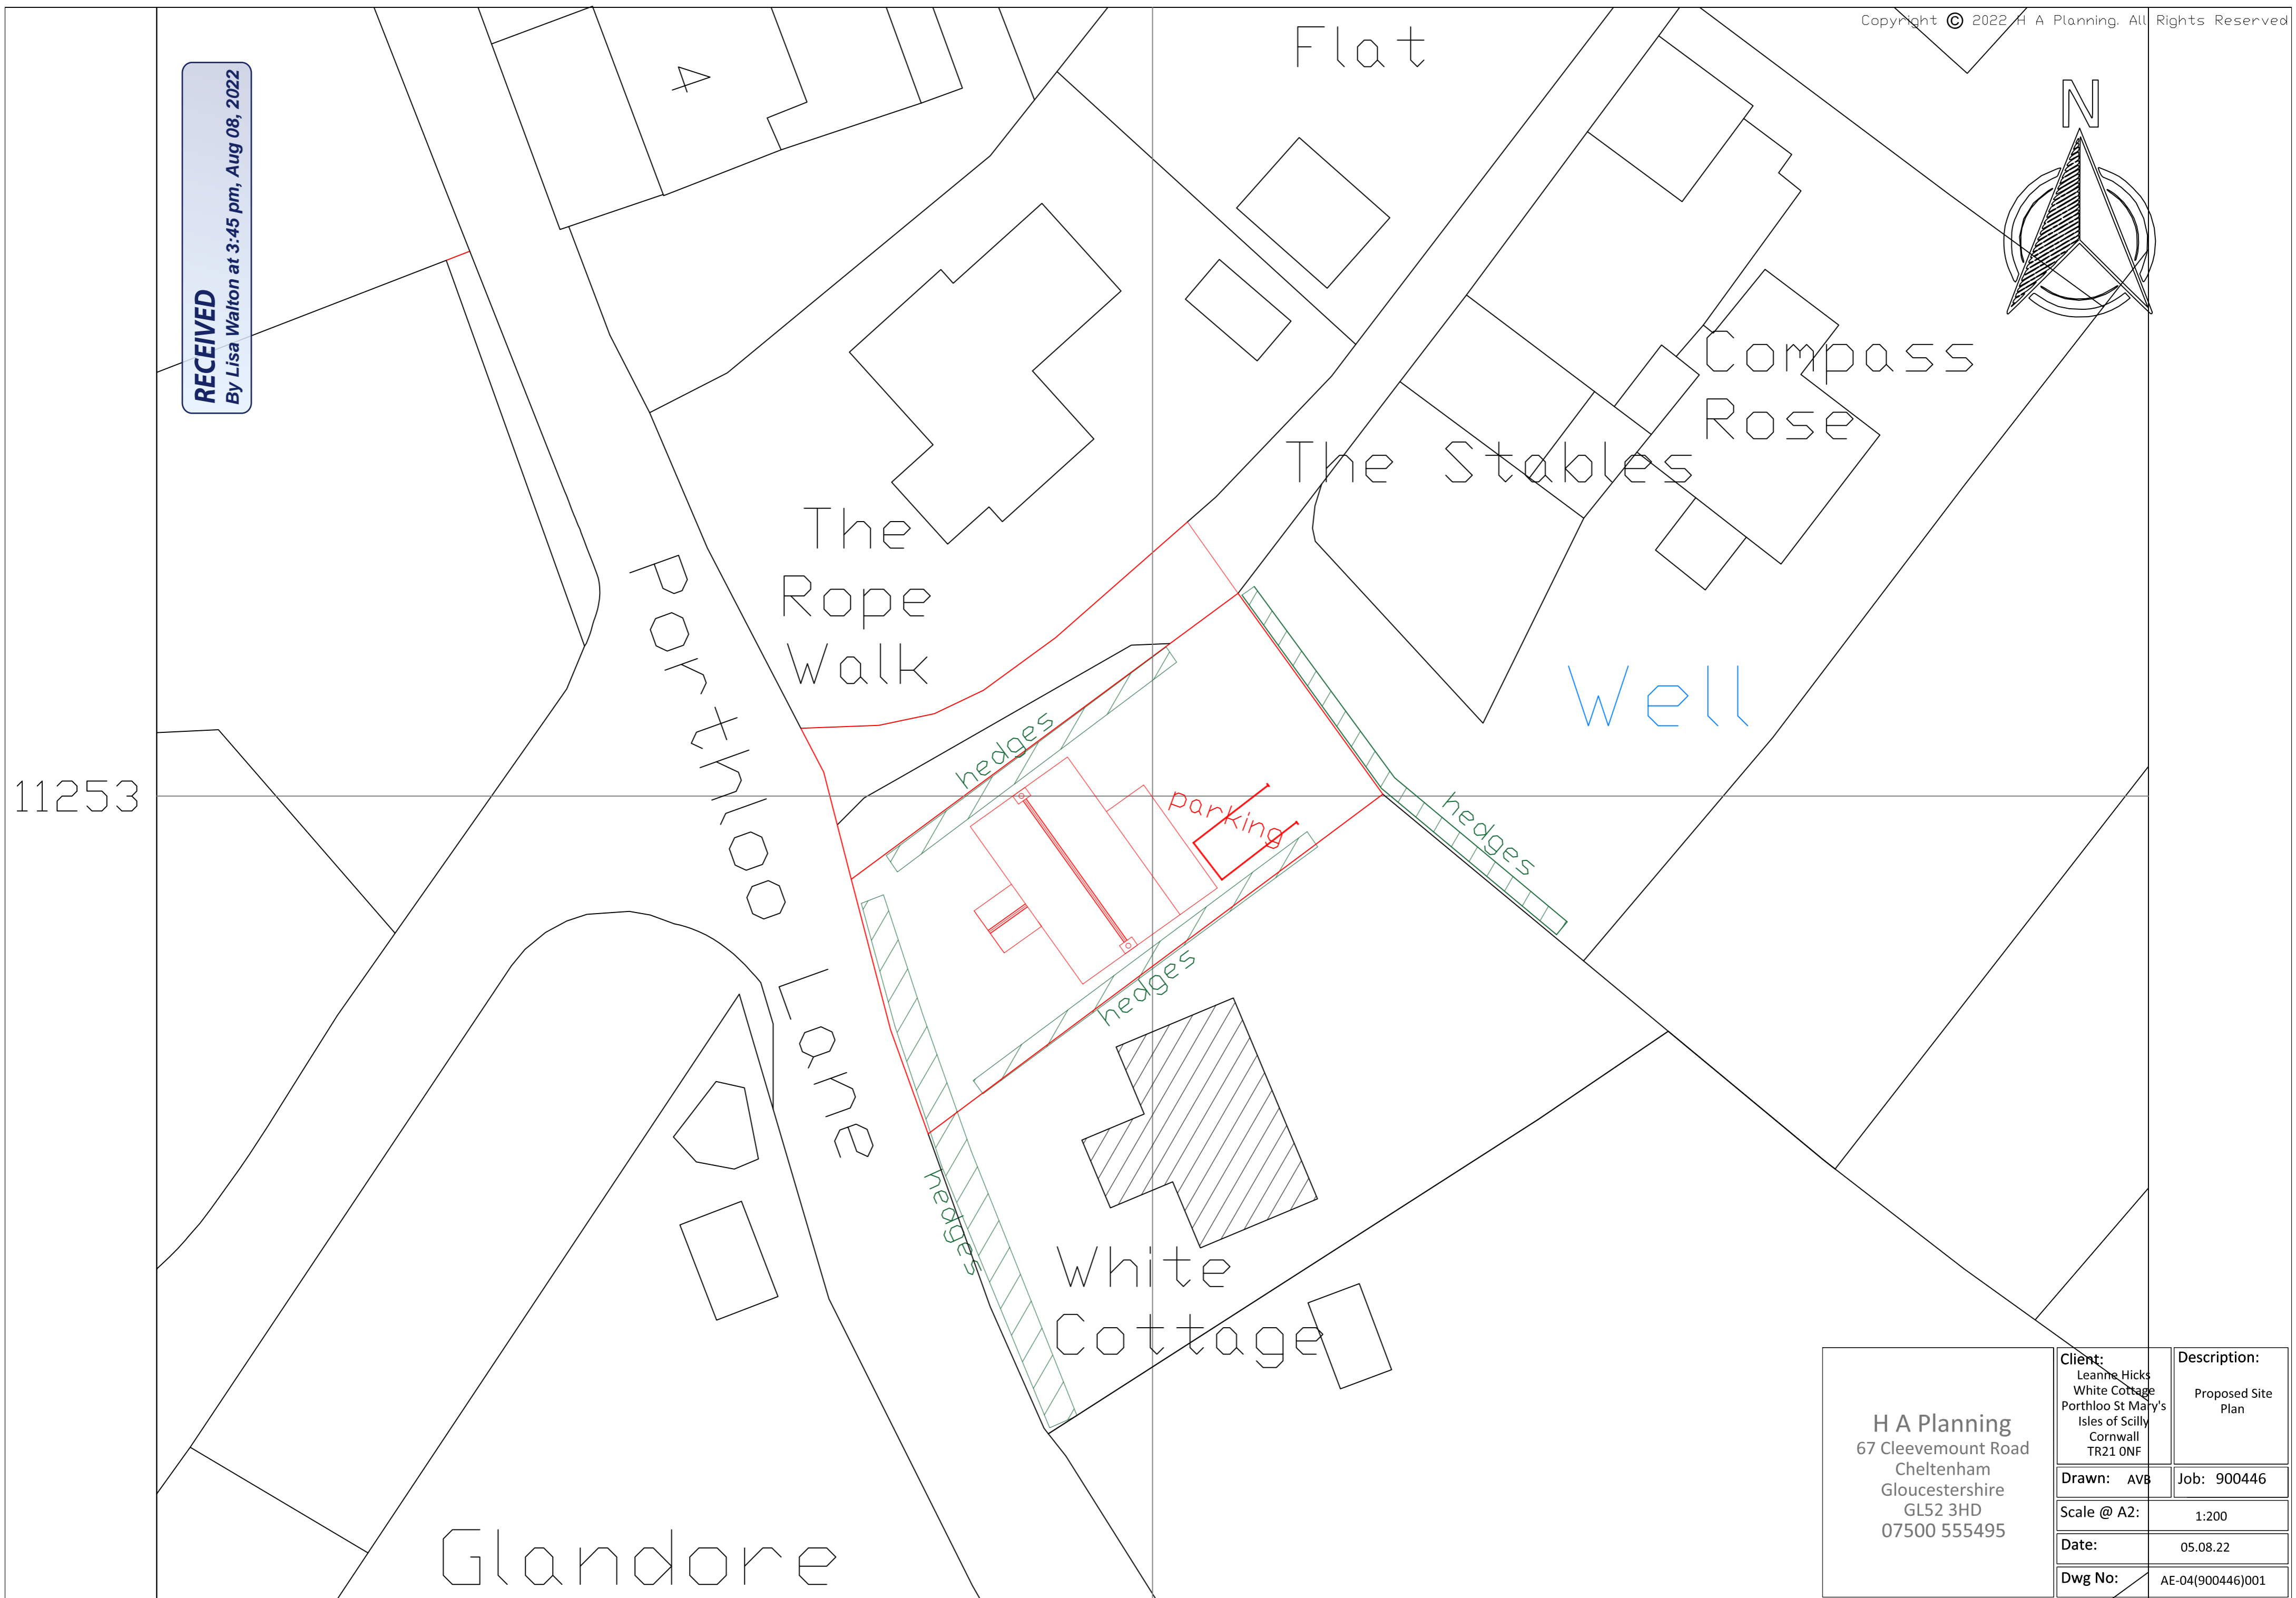

H A Planning 67 Cleevemount Road Cheltenham Gloucestershire GL52 3HD 07500 555495	Client: Leanne Hicks White Cottage Porthlooe St Mary's Isles of Scilly Cornwall TR21 0NF	Description: Proposed Site Plan
	Drawn: AVB	Job: 900446
	Scale @ A2:	1:200
	Date:	05.08.22
	Dwg No:	AE-04(900446)001