


1 North East Elevation
1 : 50


Notes:
 Drawings are based on survey data and may not accurately represent what is physically present.
 Do not scale from this drawing. All dimensions are to be verified on site before proceeding with the work.
 All dimensions are in millimeters unless noted otherwise.
 Purcell shall be notified in writing of any discrepancies.

RECEIVED
 By Lisa Walton at 6:27 pm, Jul 04, 2022

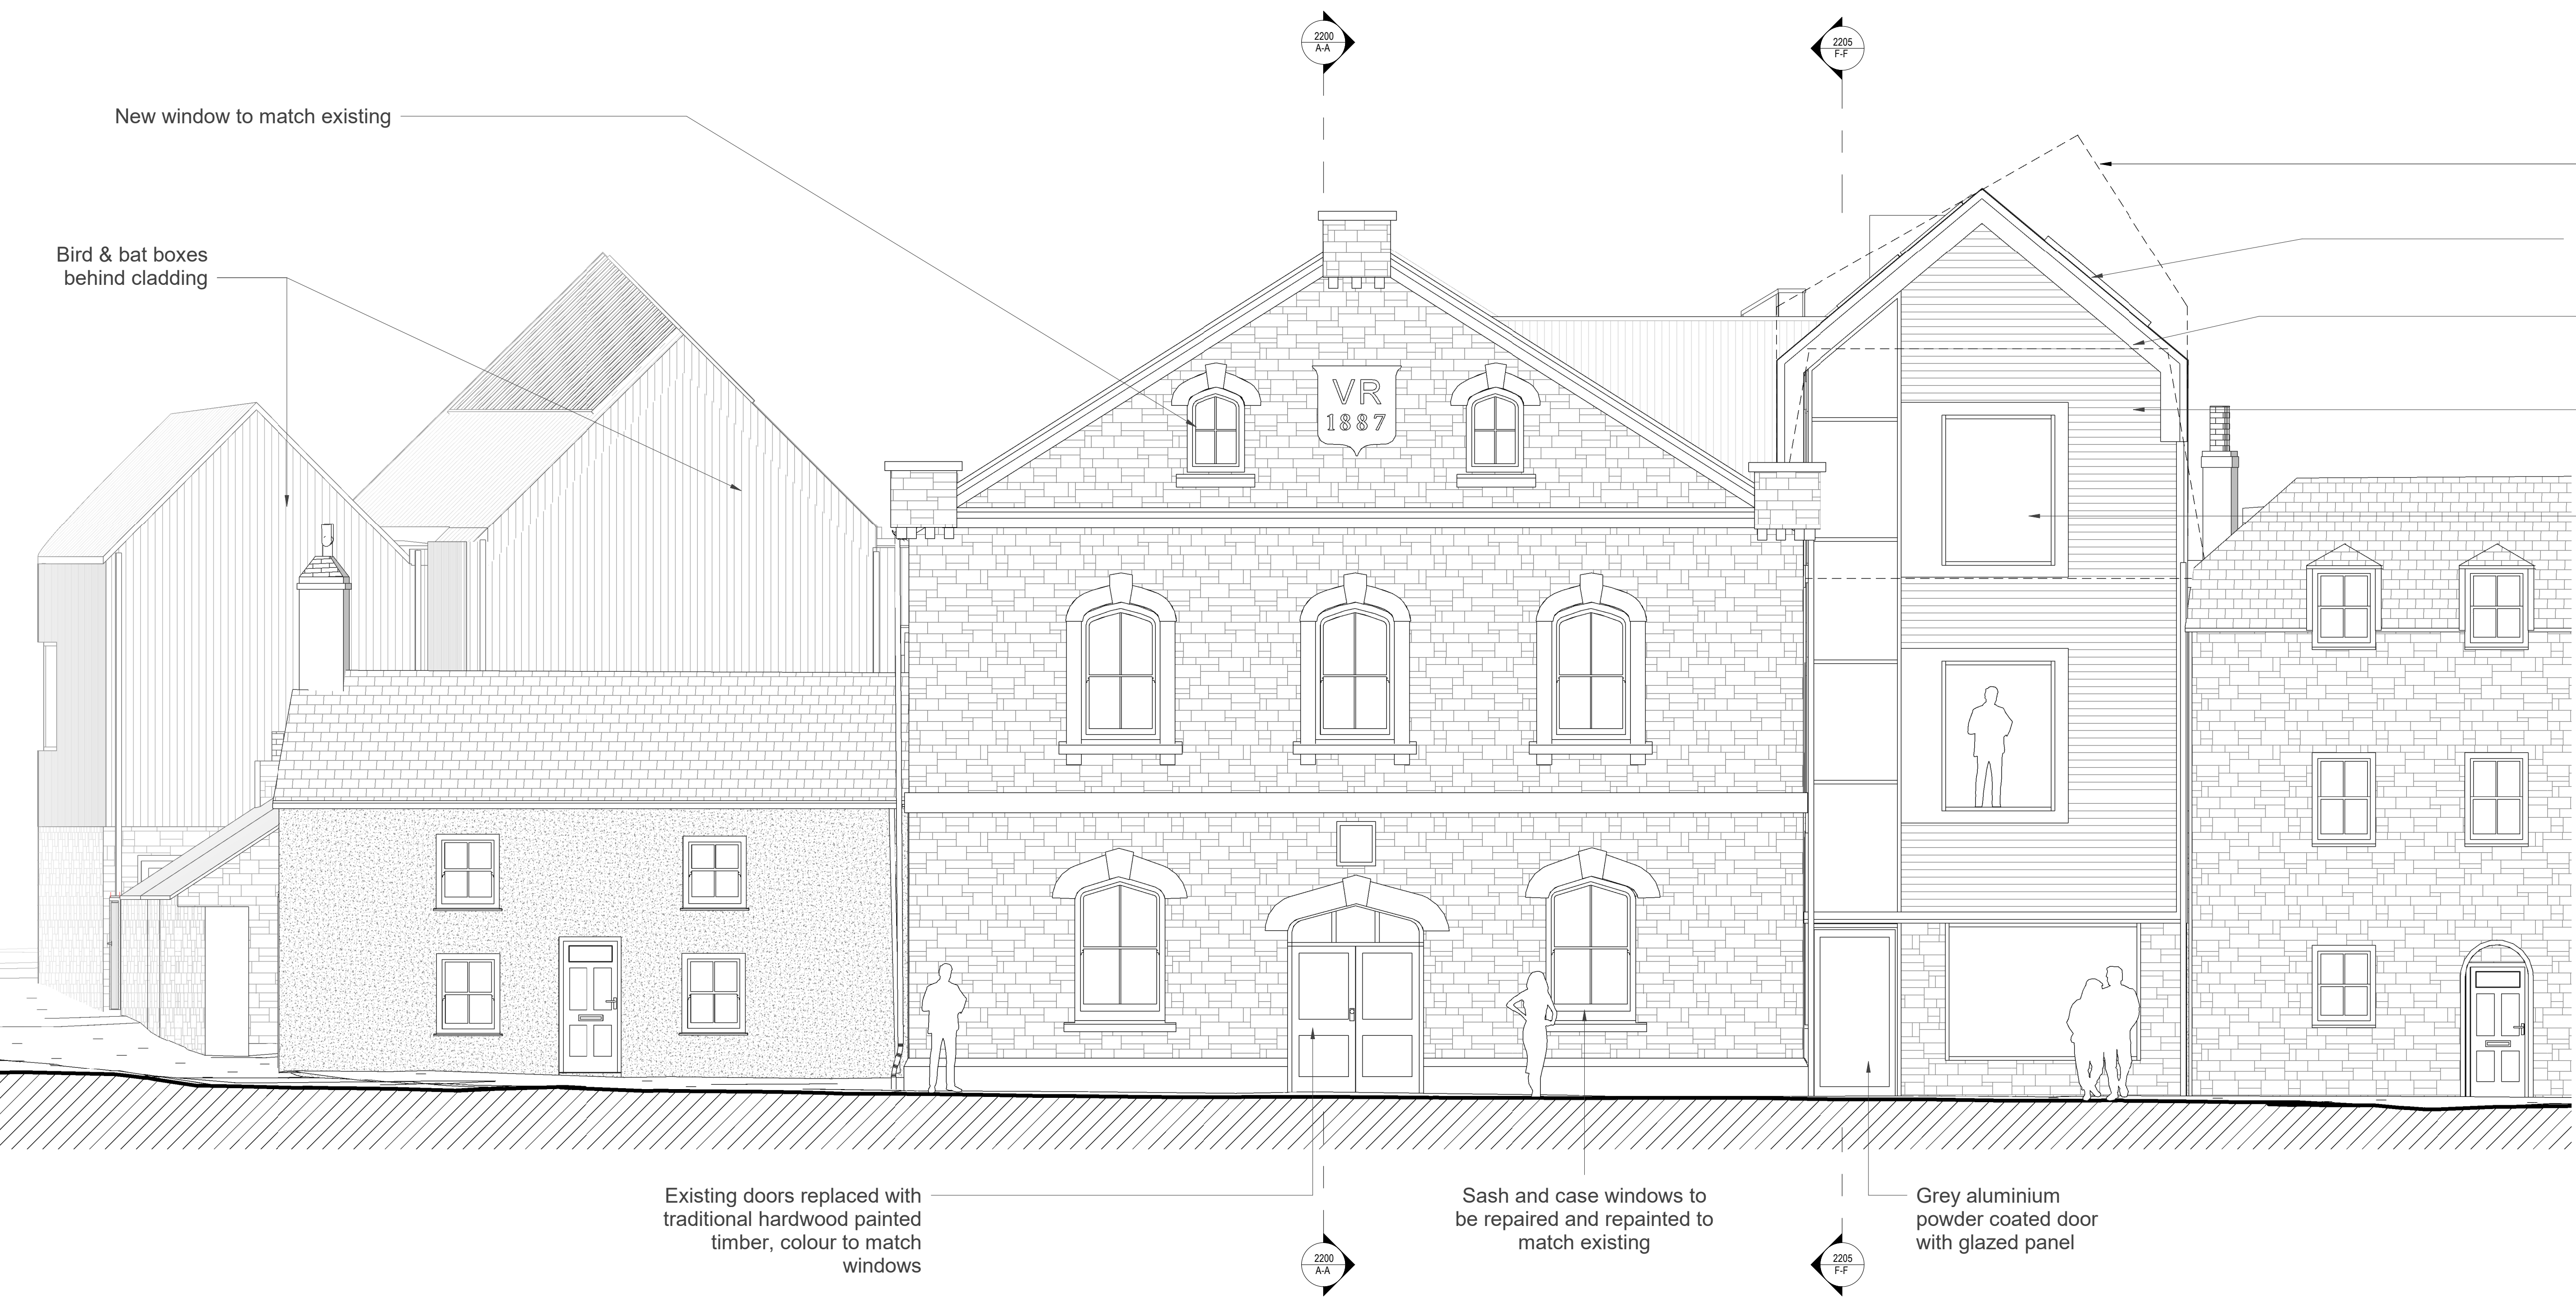

Roof line of original application
 Bespoke powder coated trim to match roof
 Existing Roof line
 Oak horizontal boarding
 Grey aluminium powder coated windows

REV	DATE	DESCRIPTION
P1	20/04/22	Drawings Issued for Planning
P2	30/06/22	Amended roofline on side extension

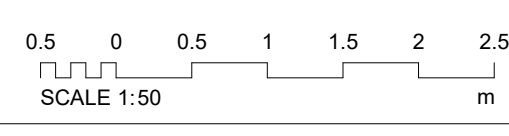

Existing doors replaced with traditional hardwood painted timber, colour to match windows

Sash and case windows to be repaired and repainted to match existing

Grey aluminium powder coated door with glazed panel

CLIENT
 DCA Consultants

PROJECT
 Isle of Scilly Museum & Cultural Trust
 241601



TITLE
 NE Elevation - Proposed

SIZE	SCALE	LAST REVISED	DRAWN	CHECKED
A1L	1 : 50		GC	NP

REV
 P2

SUITABILITY/REASON FOR ISSUE

DRAWING NUMBER
 241601-PUR-01-ZZ-DR-A-2100