



1 South East Elevation
1 : 50

Notes:
 Drawings are based on survey data and may not accurately represent what is physically present.
 Do not scale from this drawing. All dimensions are to be verified on site before proceeding with the work.
 All dimensions are in millimeters unless noted otherwise.
 Purcell shall be notified in writing of any discrepancies.

RECEIVED
 By Lisa Walton at 6:39 pm, Jul 04, 2022

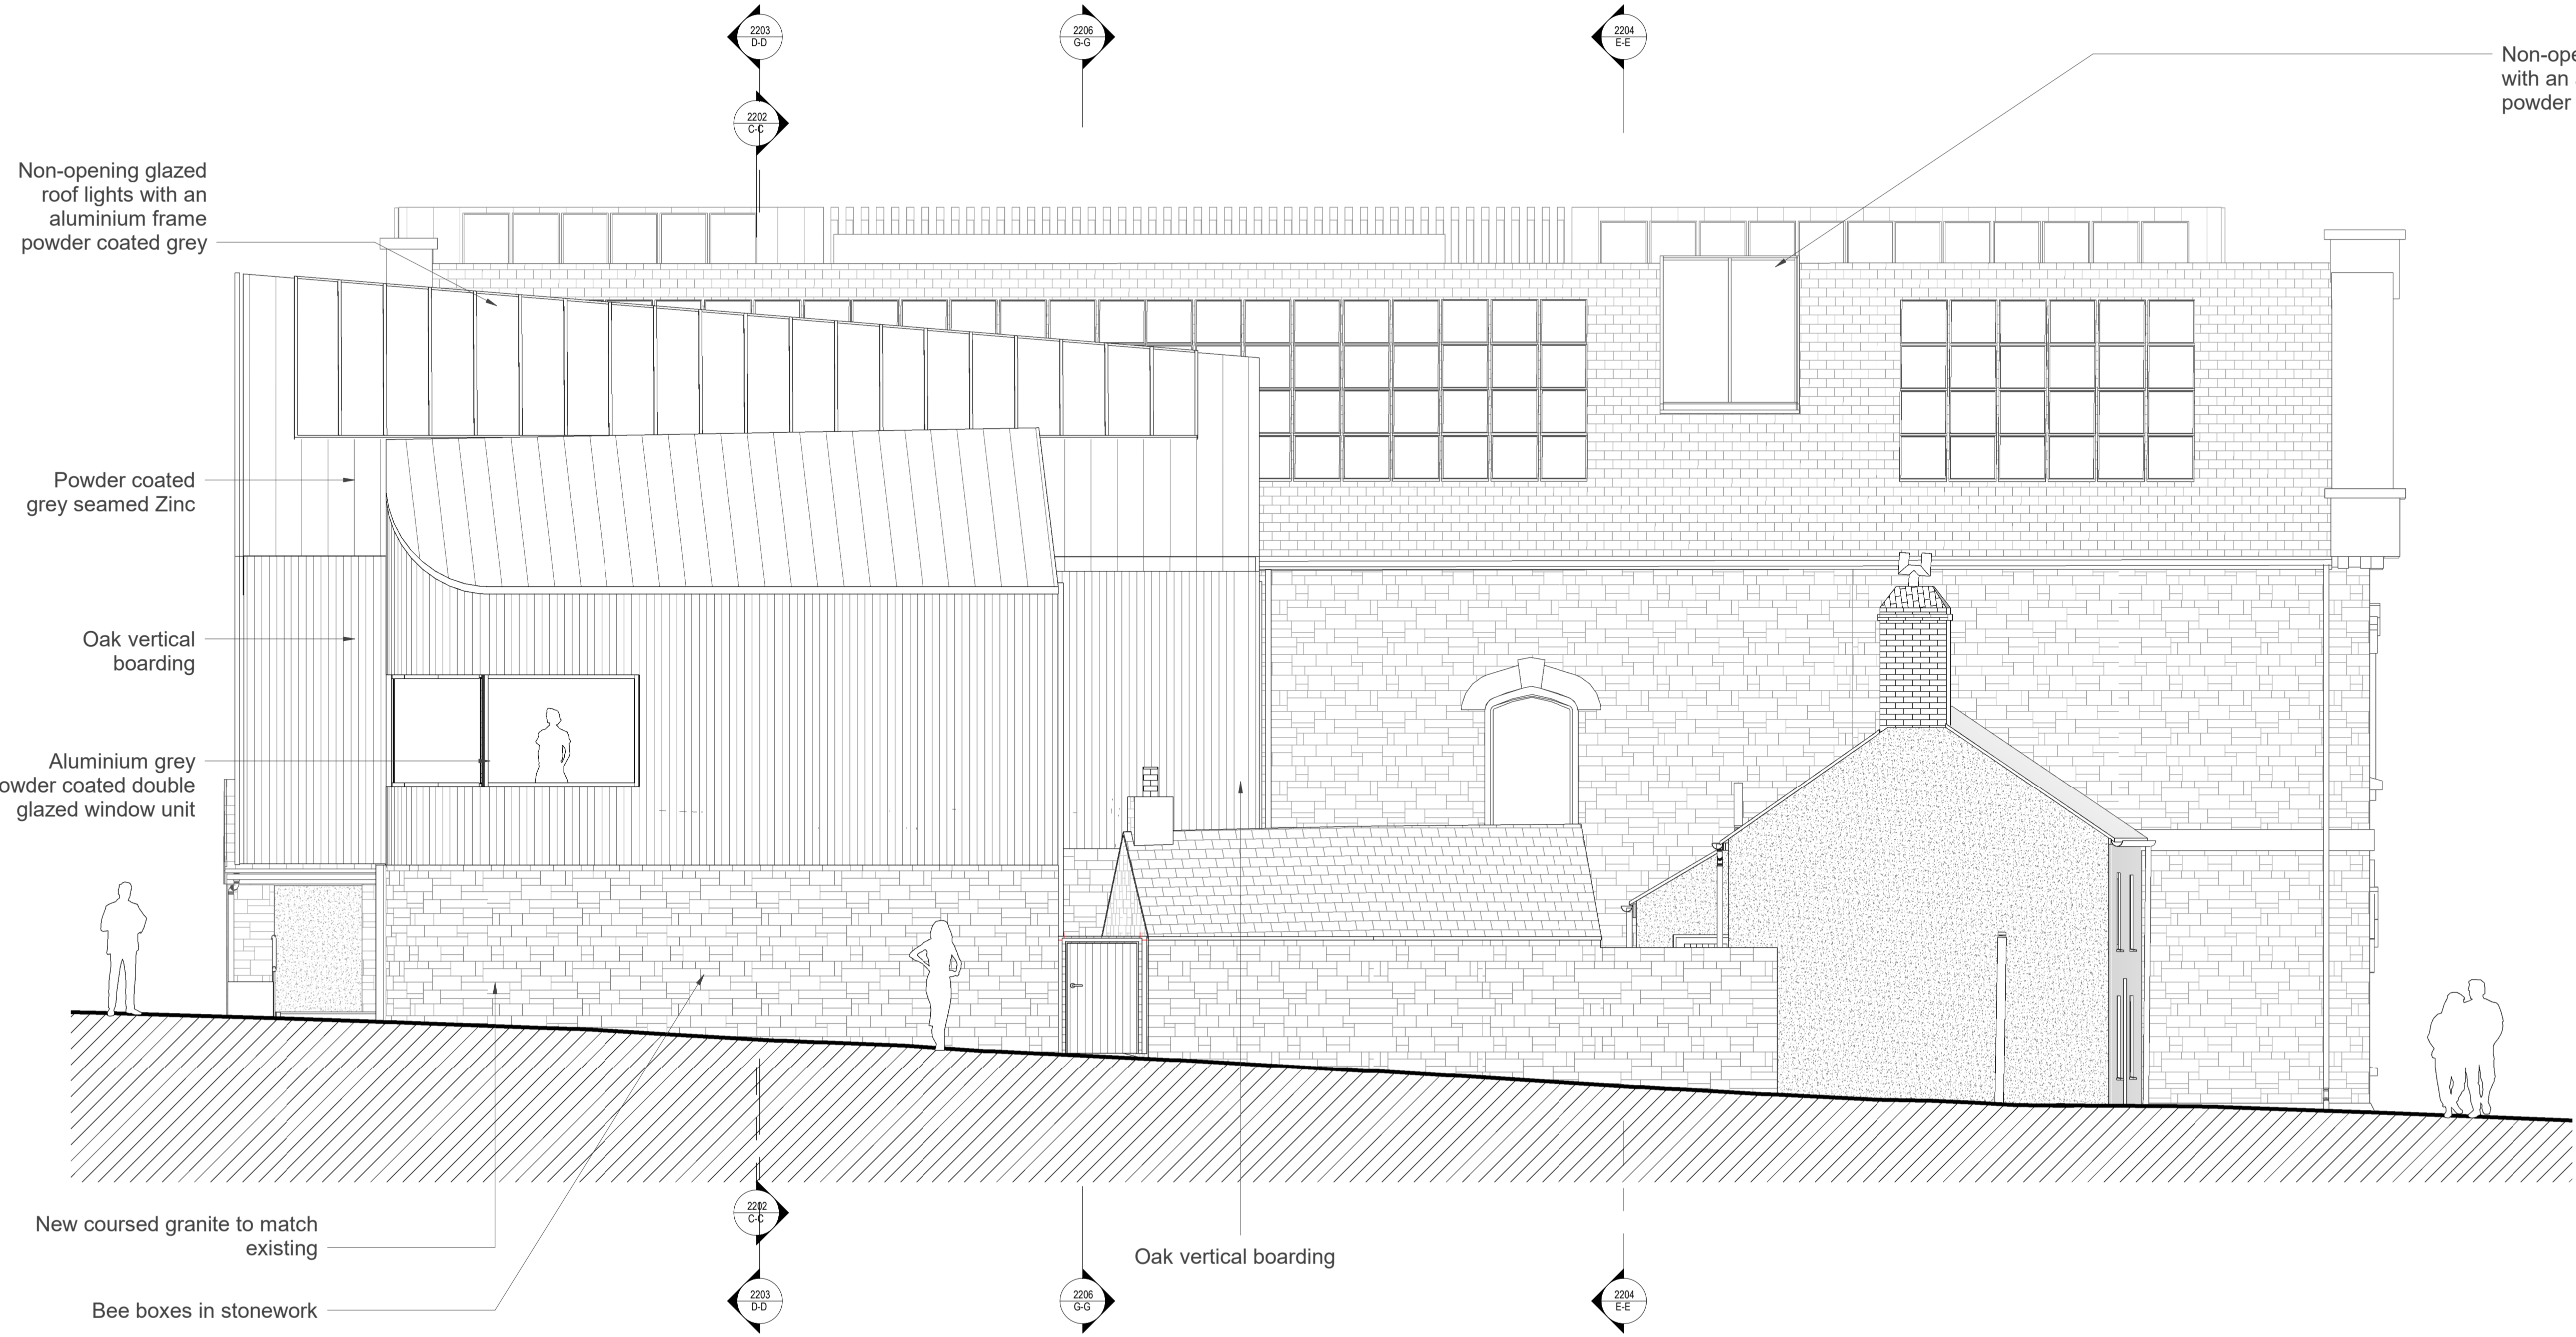

REV	DATE	DESCRIPTION
P1	20/04/22	Drawings Issued for Planning
P2	30/06/22	Amended roofline on side extension

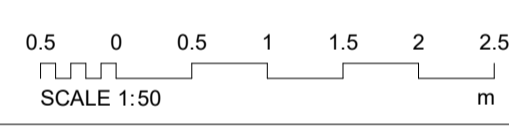

CLIENT
DCA Consultants

PROJECT
Isle of Scilly Museum & Cultural Trust
241601



TITLE
SE Elevation - Proposed

SIZE	SCALE	LAST REVISED	DRAWN	CHECKED
A1L	1 : 50		GC	NP

REV P2 SUITABILITY/REASON FOR ISSUE

DRAWING NUMBER
241601-PUR-01-ZZ-DR-A-2101