


**1 South East Elevation**  
1 : 50

**Notes:**  
 Drawings are based on survey data and may not accurately represent what is physically present.  
 Do not scale from this drawing. All dimensions are to be verified on site before proceeding with the work.  
 All dimensions are in millimeters unless noted otherwise.  
 Purcell shall be notified in writing of any discrepancies.

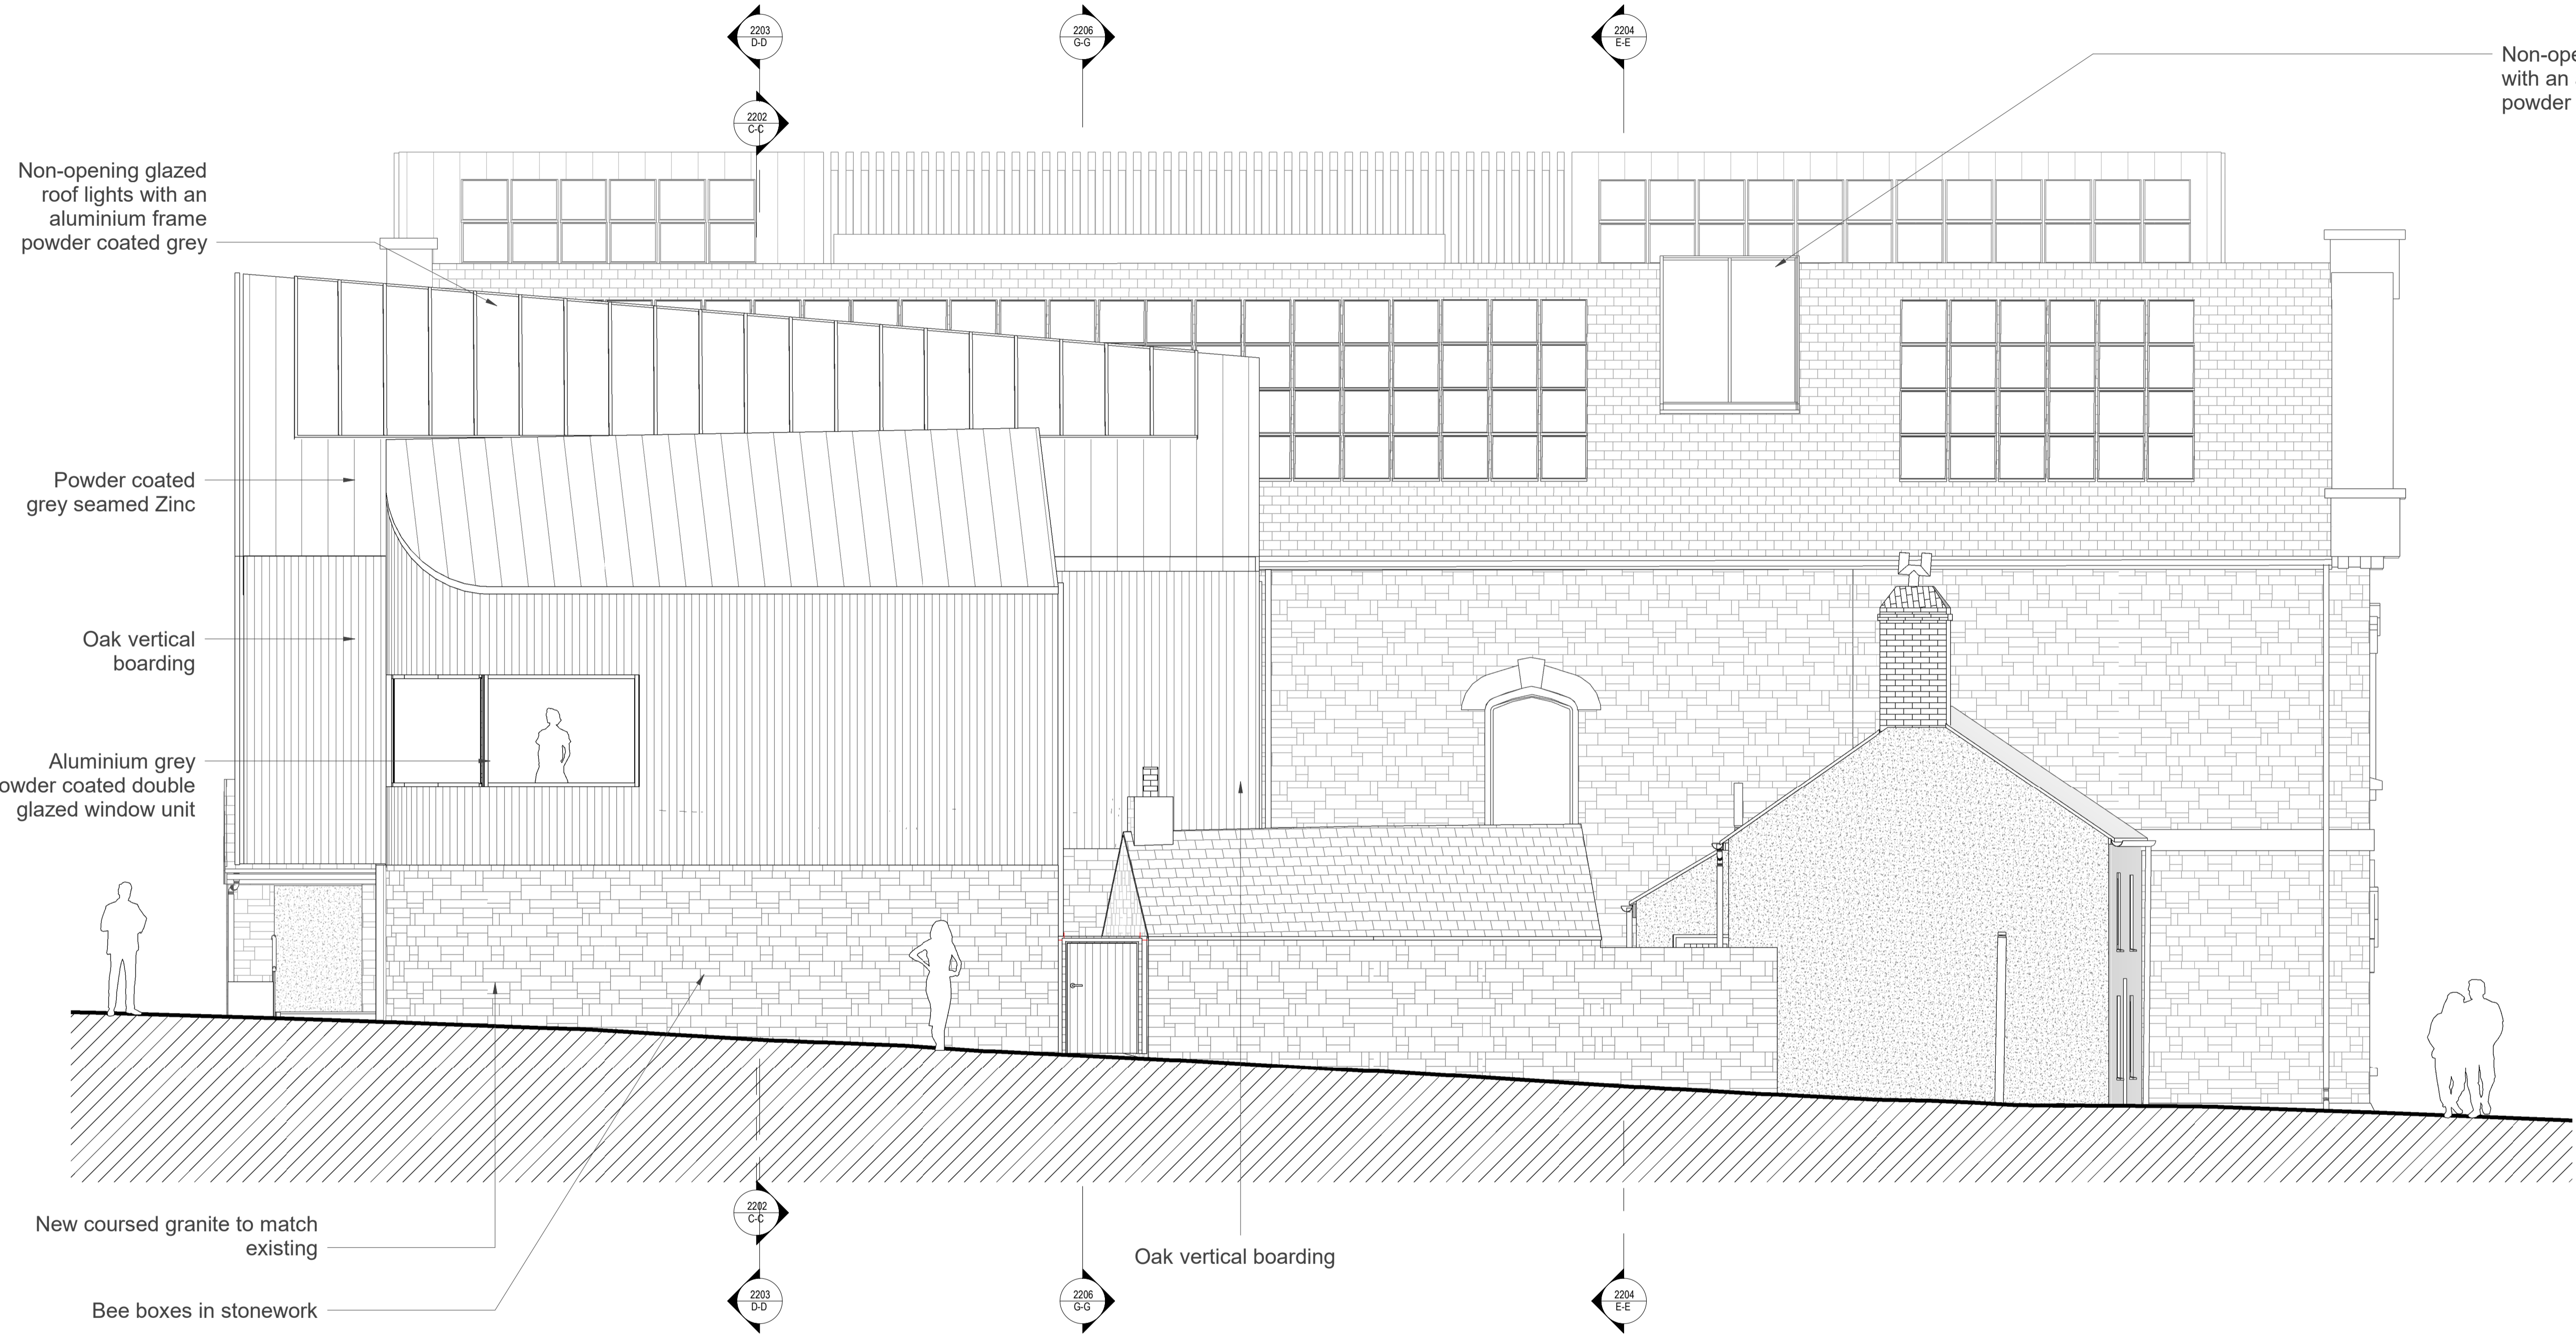

Non-opening glazed roof lights with an aluminium frame powder coated grey

Non-opening glazed roof lights with an aluminium frame powder coated grey

Powder coated grey seamed Zinc

Oak vertical boarding

Aluminium grey powder coated double glazed window unit


New coursed granite to match existing

Bee boxes in stonework

Oak vertical boarding

**RECEIVED**  
 By Liv Rickman at 5:55 pm, May 04, 2022

PI	20/04/22	Drawings Issued for Planning
REV	DATE	DESCRIPTION

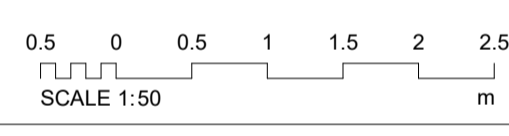

CLIENT  
**DCA Consultants**

PROJECT  
**Isle of Scilly Museum**

JOB NUMBER  
**241601**

TITLE  
**SE Elevation - Proposed**

SIZE	SCALE	LAST REVISED	DRAWN	CHECKED
A1L	1 : 50		GC	NP
REV	SUITABILITY/REASON FOR ISSUE			

DRAWING NUMBER  
**241601-PUR-01-ZZ-DR-A-2101**