



ALL DIMENSIONS IN MM UNLESS OTHERWISE STATED
 ALL DIMENSIONS TO BE CHECKED ON SITE AND VERIFIED PRIOR TO COMMENCING WORKS/ MANUFACTURE. ANY DISCREPANCIES TO BE REPORTED TO MATTHEWS JOHNS ASSOCIATES.
 THIS DRAWING IS PROTECTED BY COPYRIGHT. IT MAY NOT BE REPRODUCED IN ANY FORM OR BY ANY MEANS FOR ANY PURPOSE WITHOUT WRITTEN PERMISSION FROM MATTHEWS JOHNS ASSOCIATES

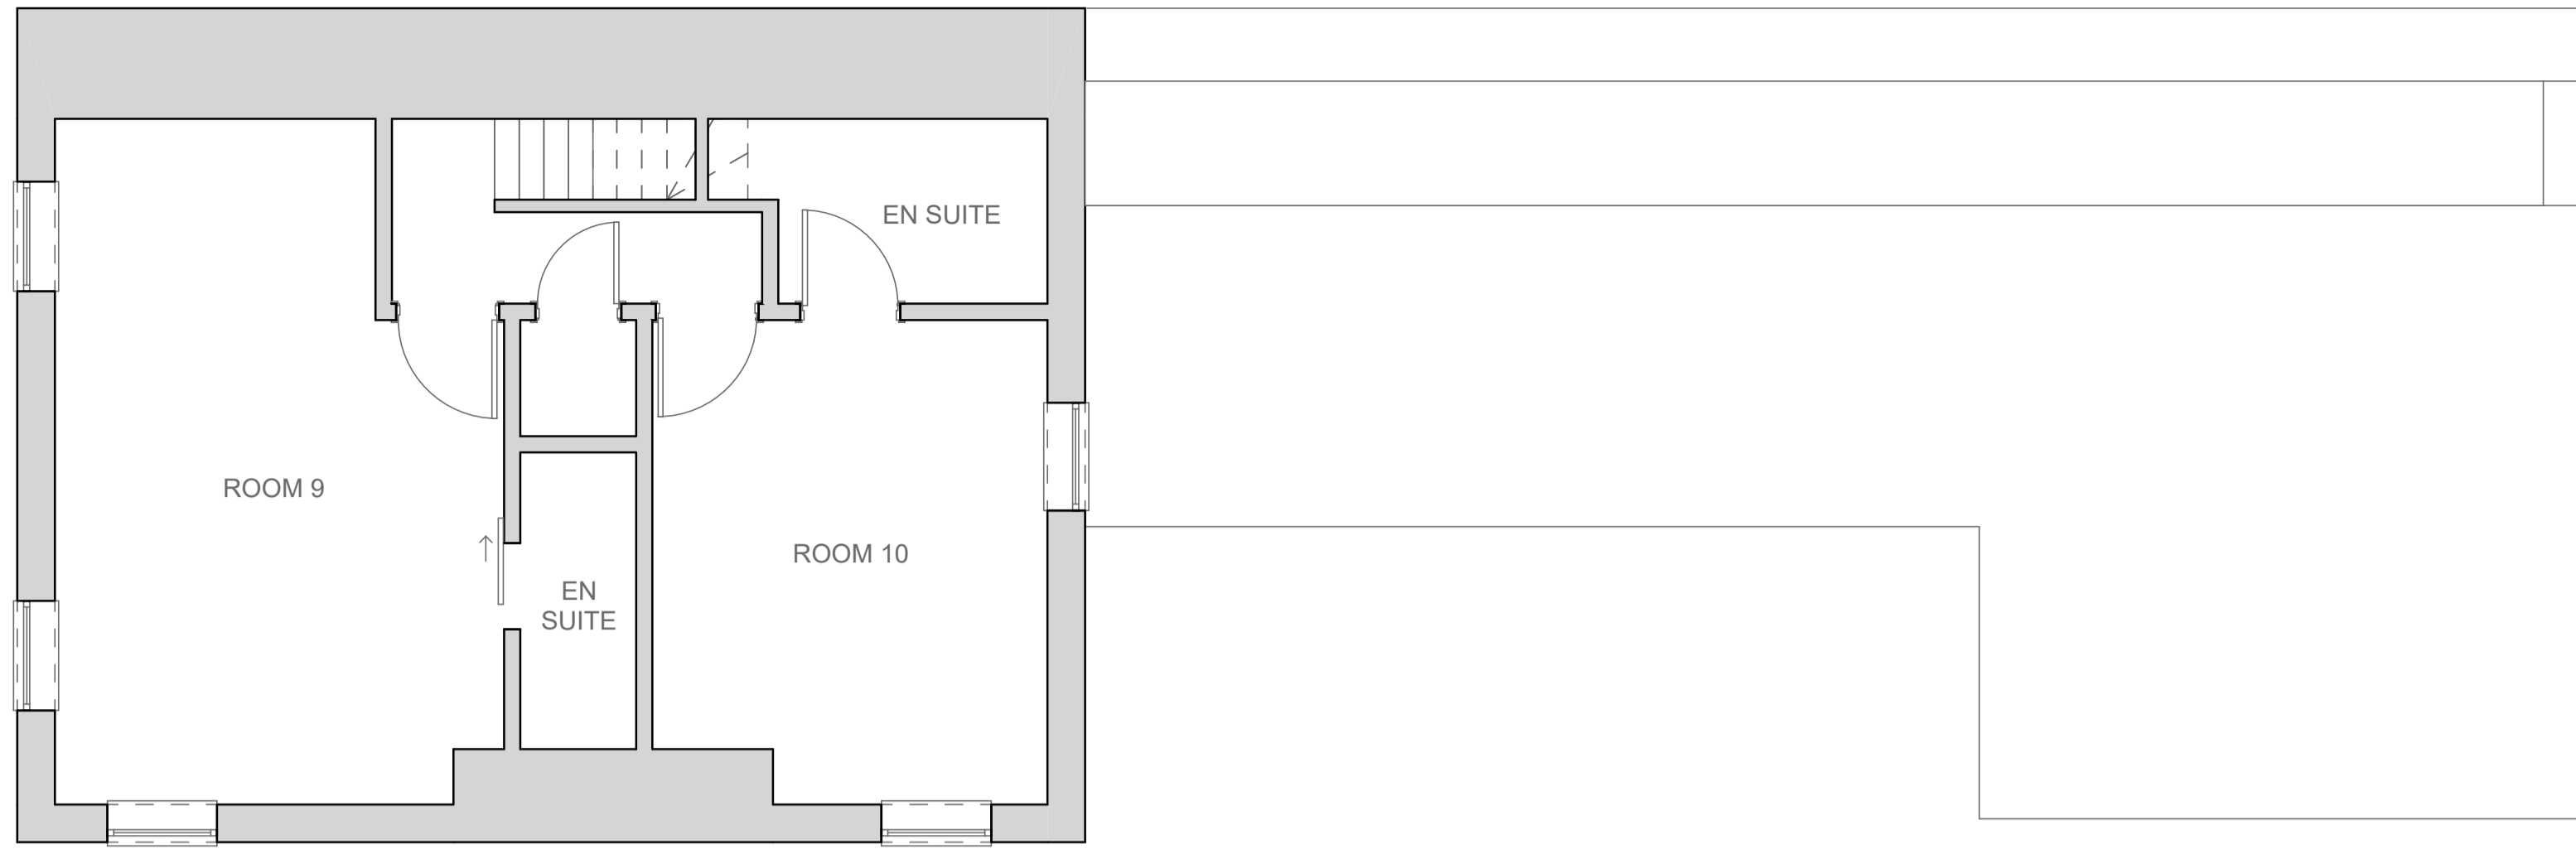


Second Floor Plan

1:50

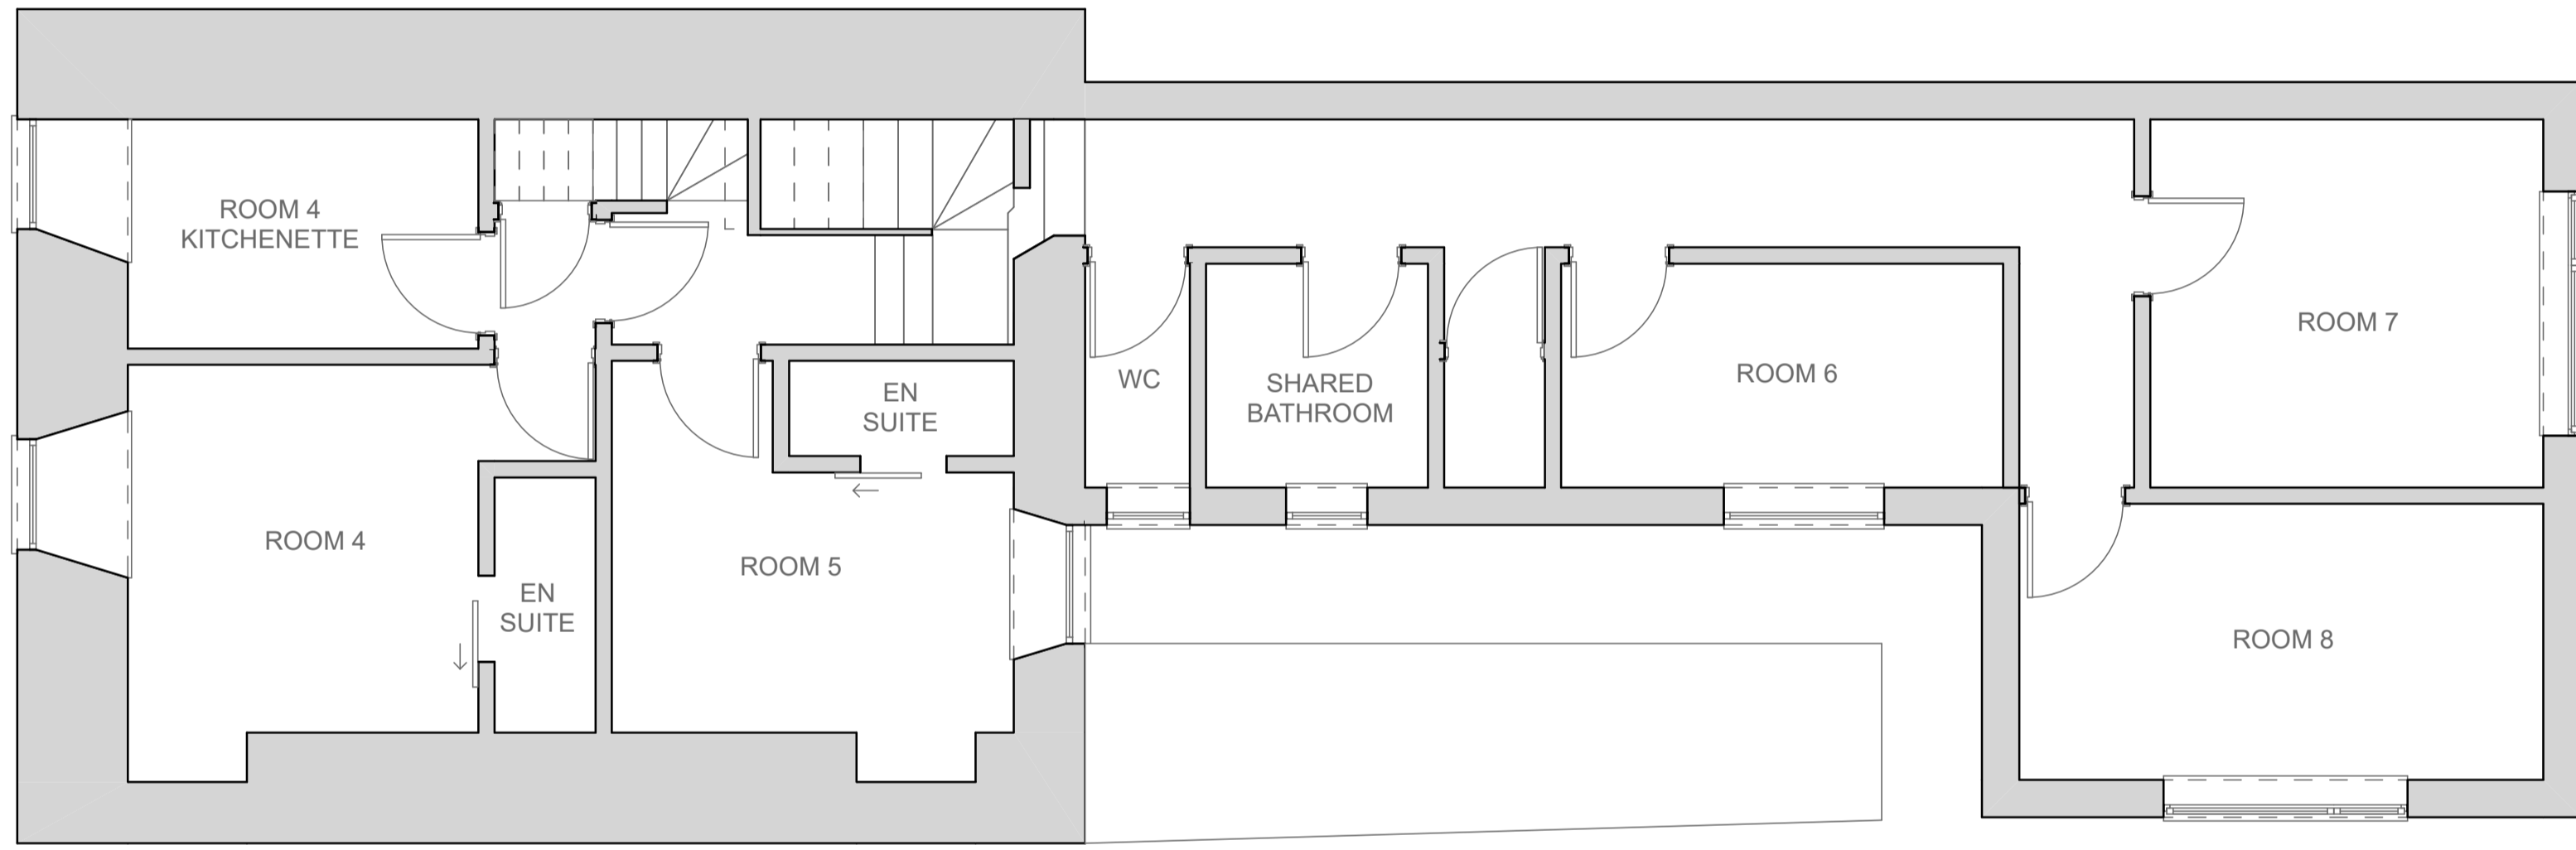


First Floor Plan

1:50

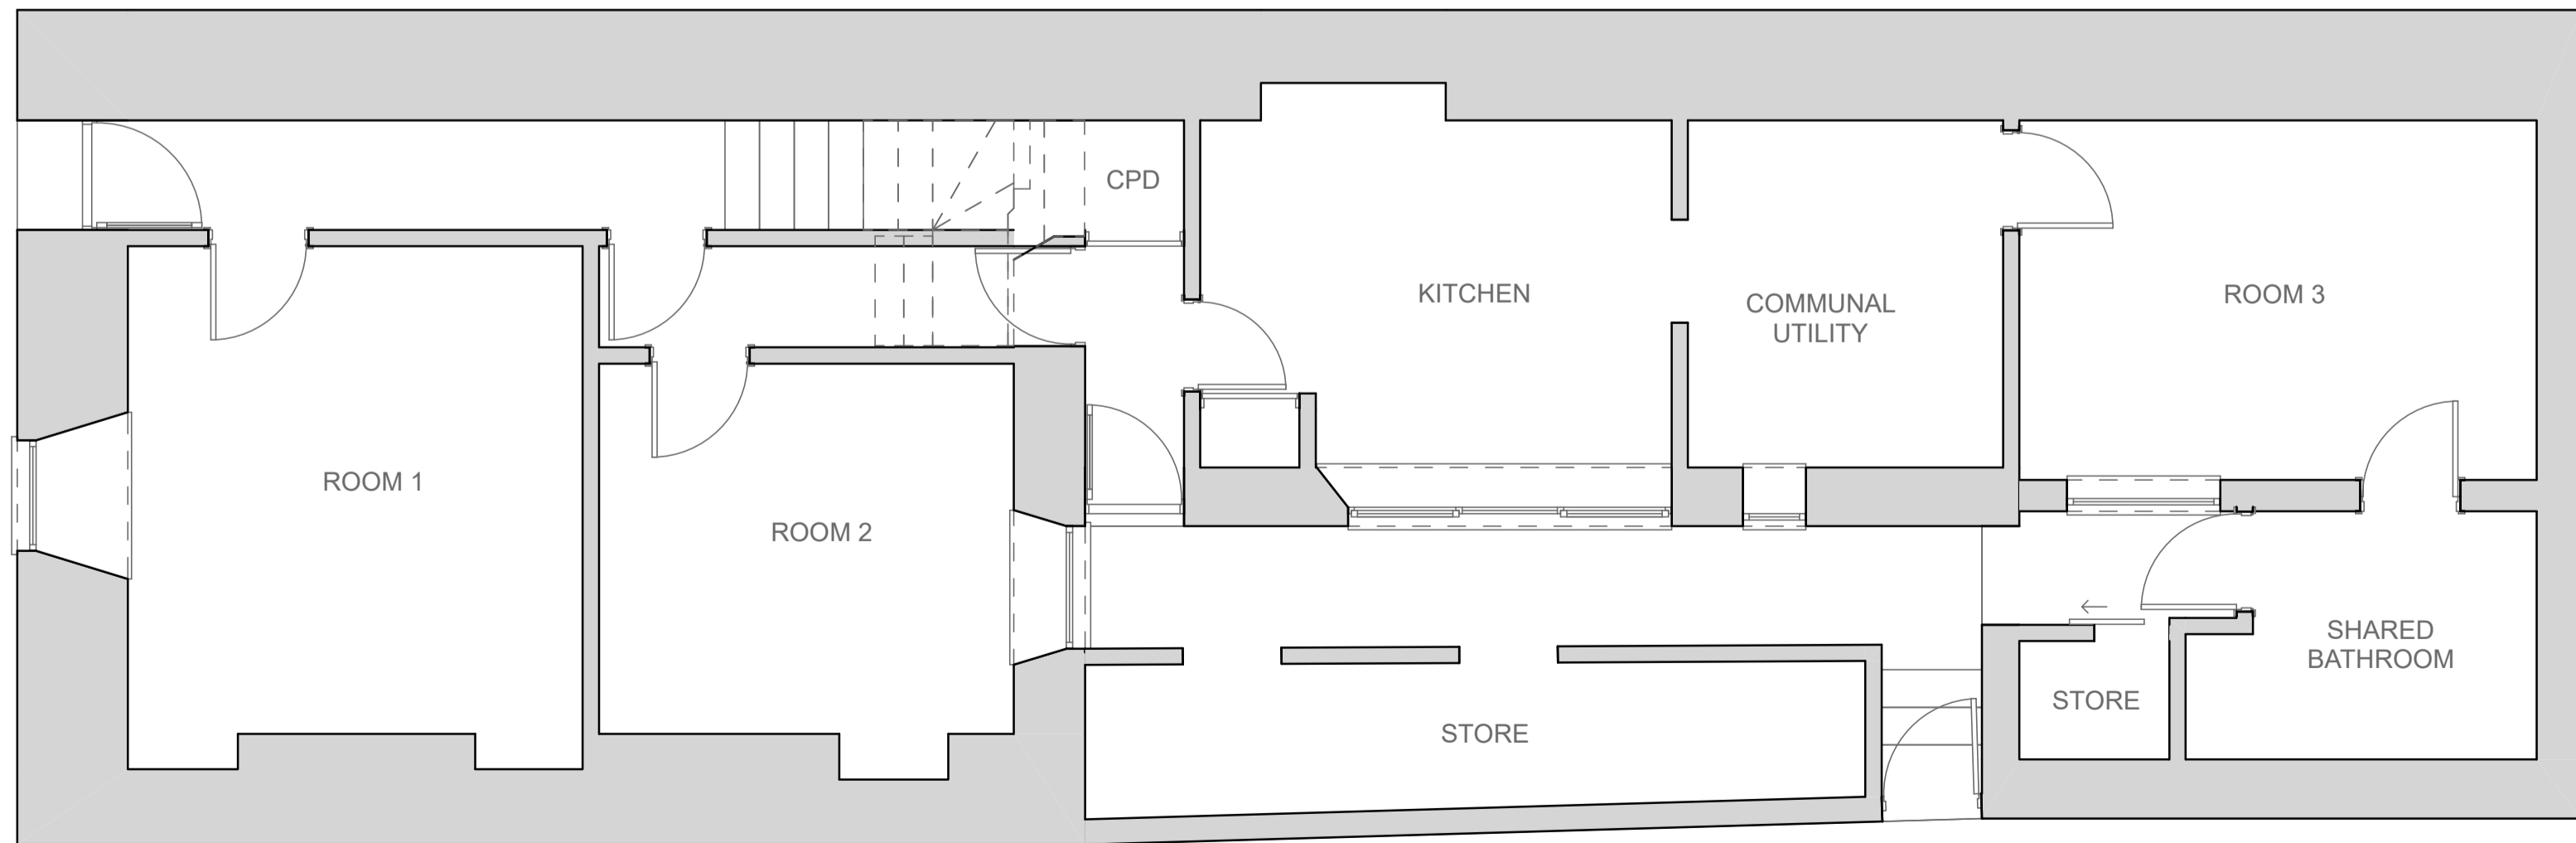


Ground Floor Plan

1:50

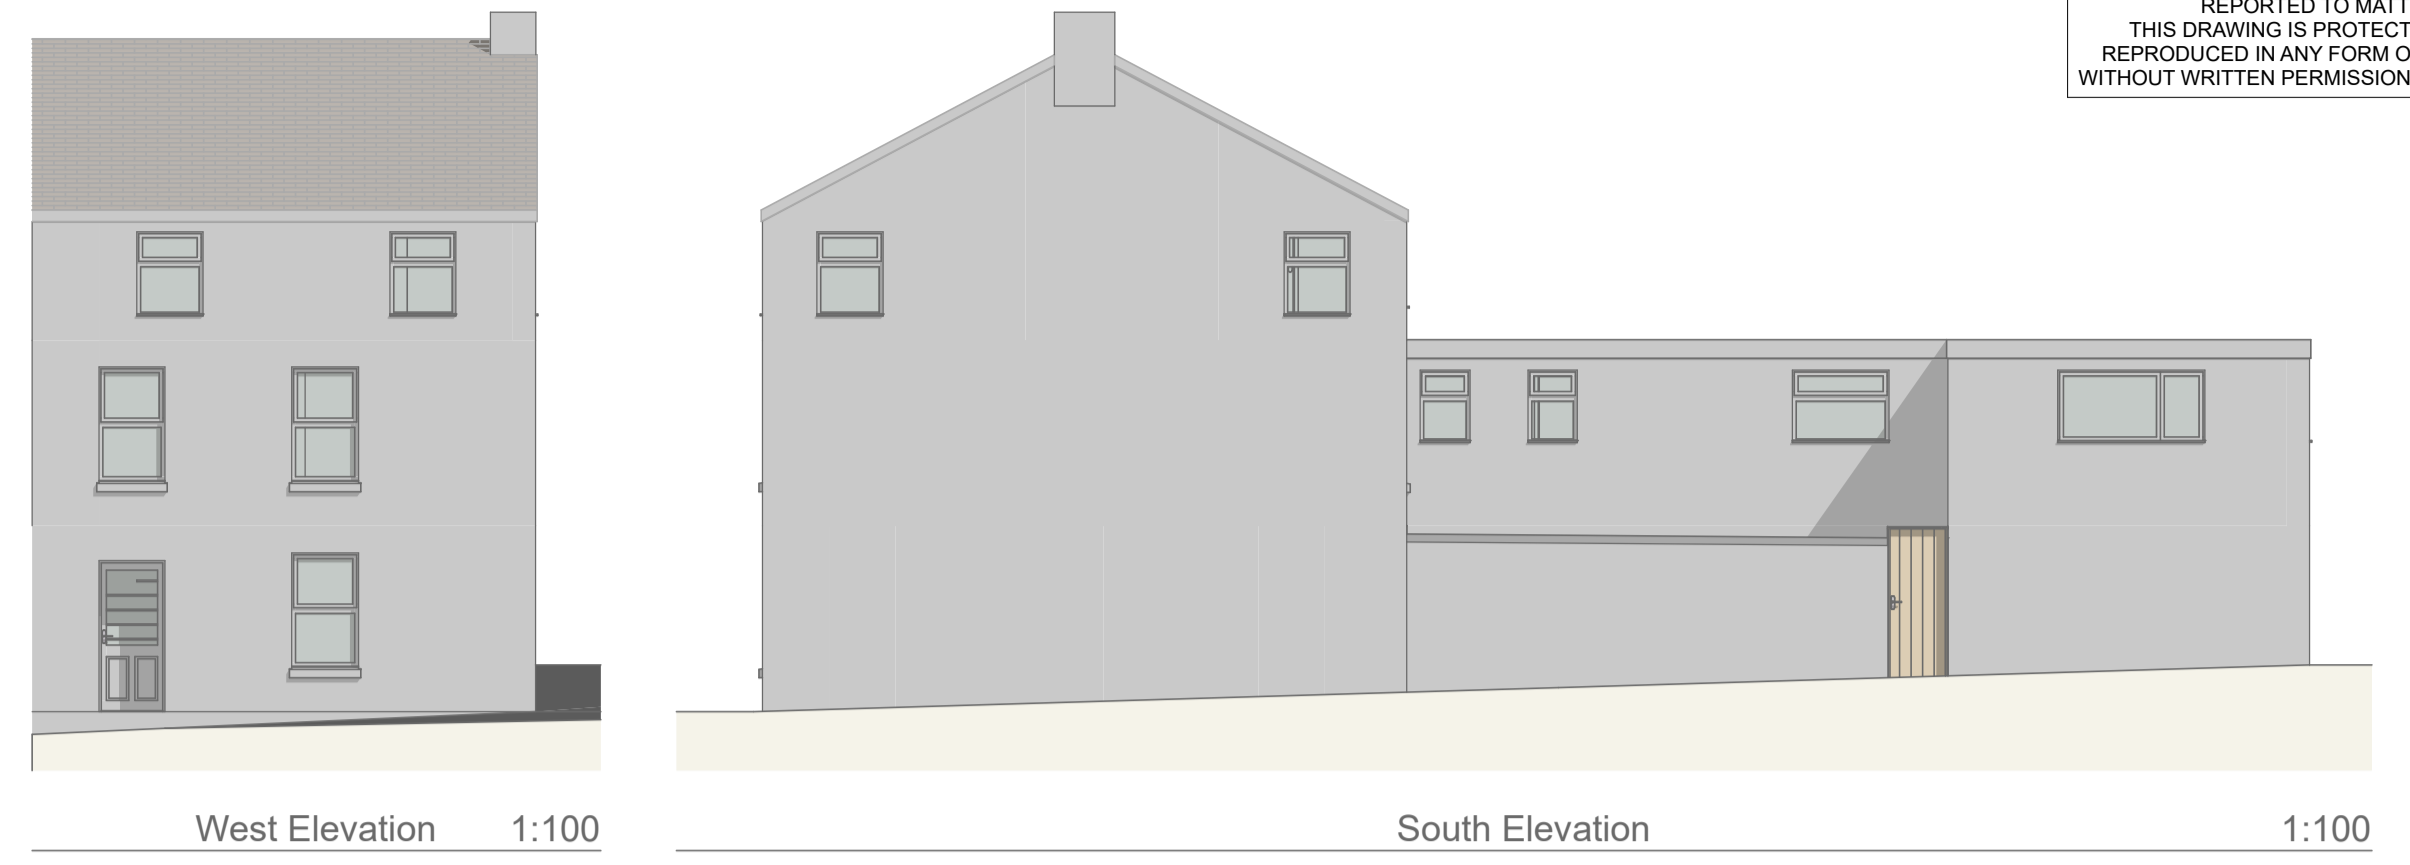


West Elevation 1:100

South Elevation 1:100

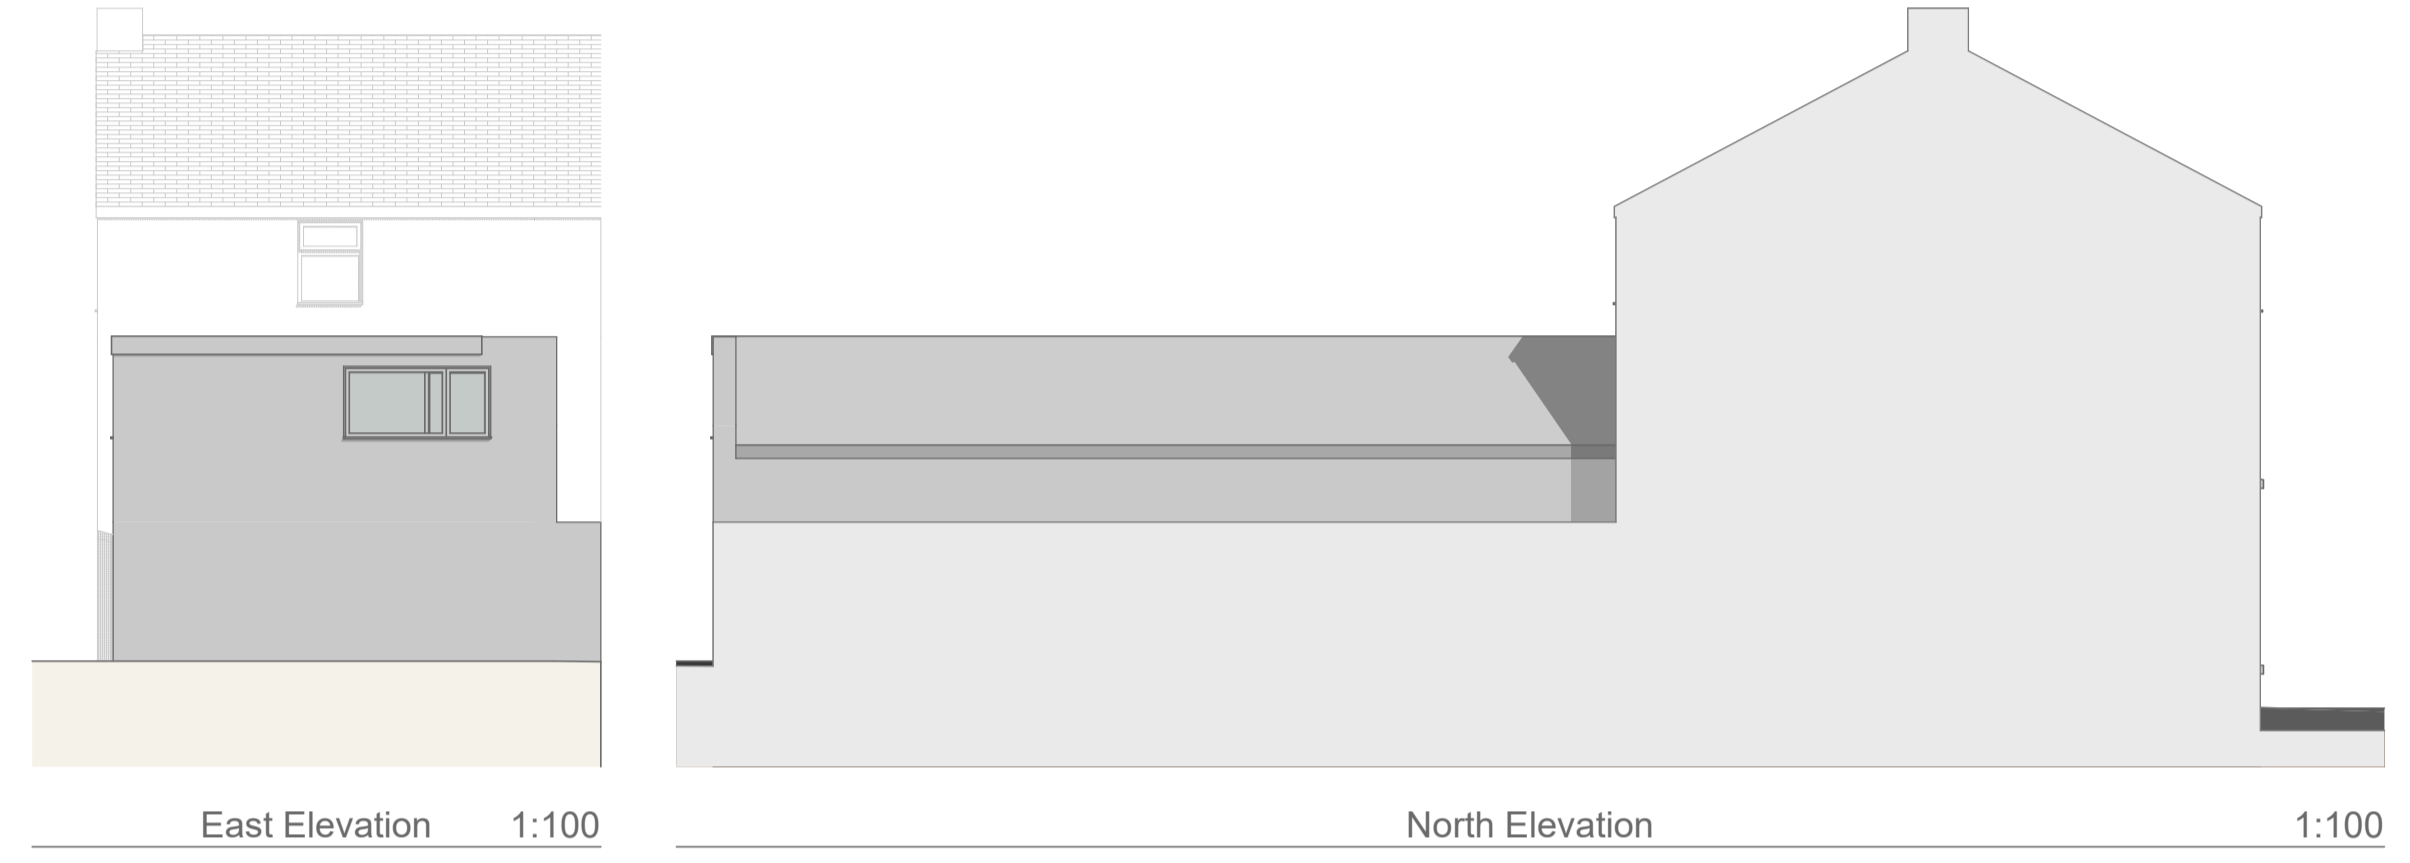


East Elevation 1:100

North Elevation 1:100

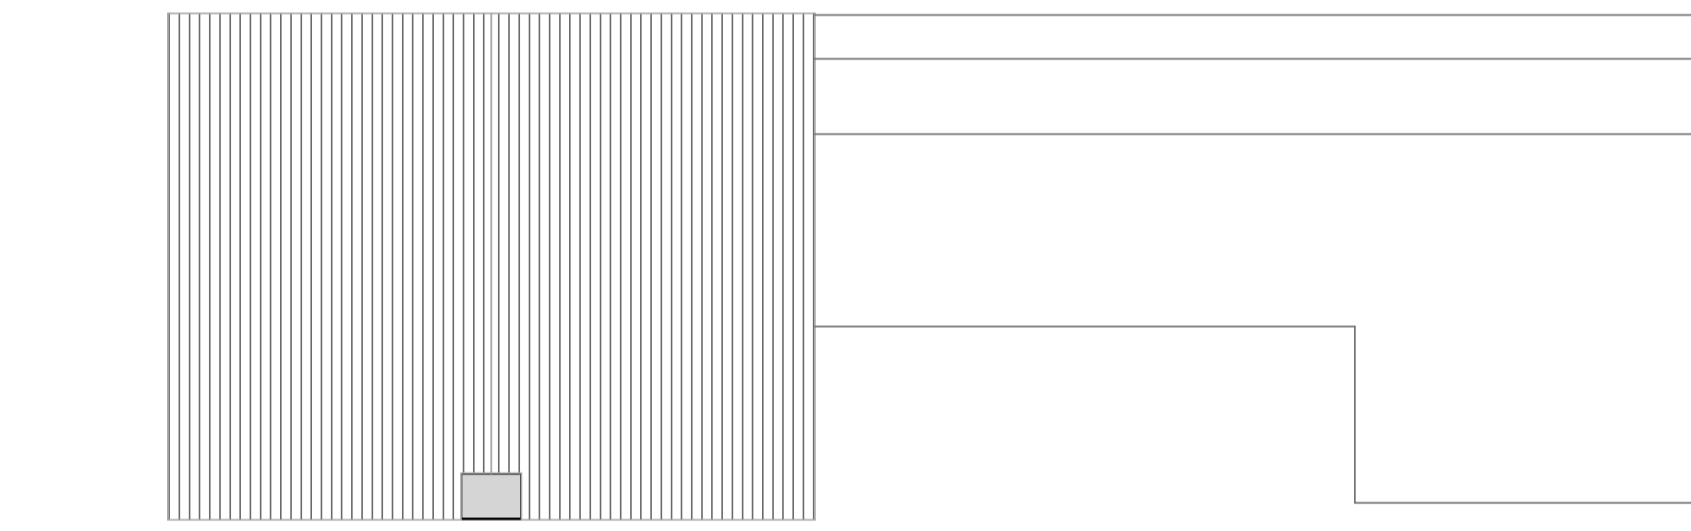

Roof Plan

1:100

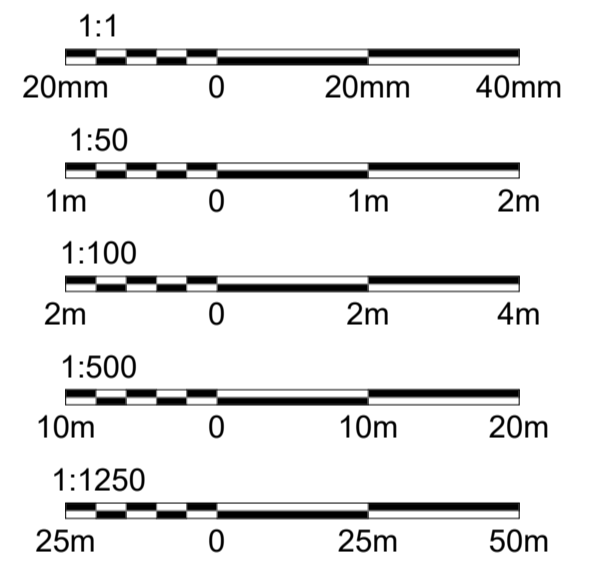

© Crown Copyright 2022 Ordnance Survey 100053143

Location Plan



Site Plan [Existing and Proposed]

REV	DATE	NATURE OF REVISION

REVISIONS



ARCHITECTURAL DESIGN & BUILDING SURVEYORS

MATTHEWS JOHNS ASSOCIATES LTD

17, Dowren House, Hayle, Cornwall TR27 4HD
 tel: (01736) 759555

Chartered Building Surveyors



CLIENT
 MR & MRS STOKES

PROJECT
 TREBOETH

DRAWING TITLE
 EXISTING PLAN ELEVATION SIE AND LOCATION

ORIGINATOR CJ	APPROVED BY CJ
CHECKED BY SM	PAPER SIZE A1

SCALE
 AS SHOWN

DRAWING NUMBER MJ-174-01	REVISION
-----------------------------	----------

RECEIVED
 By Liv Rickman at 3:37 pm, Aug 10, 2022